






FIRST FLOOR PLAN
SCALE: 1/4"=1'-0"

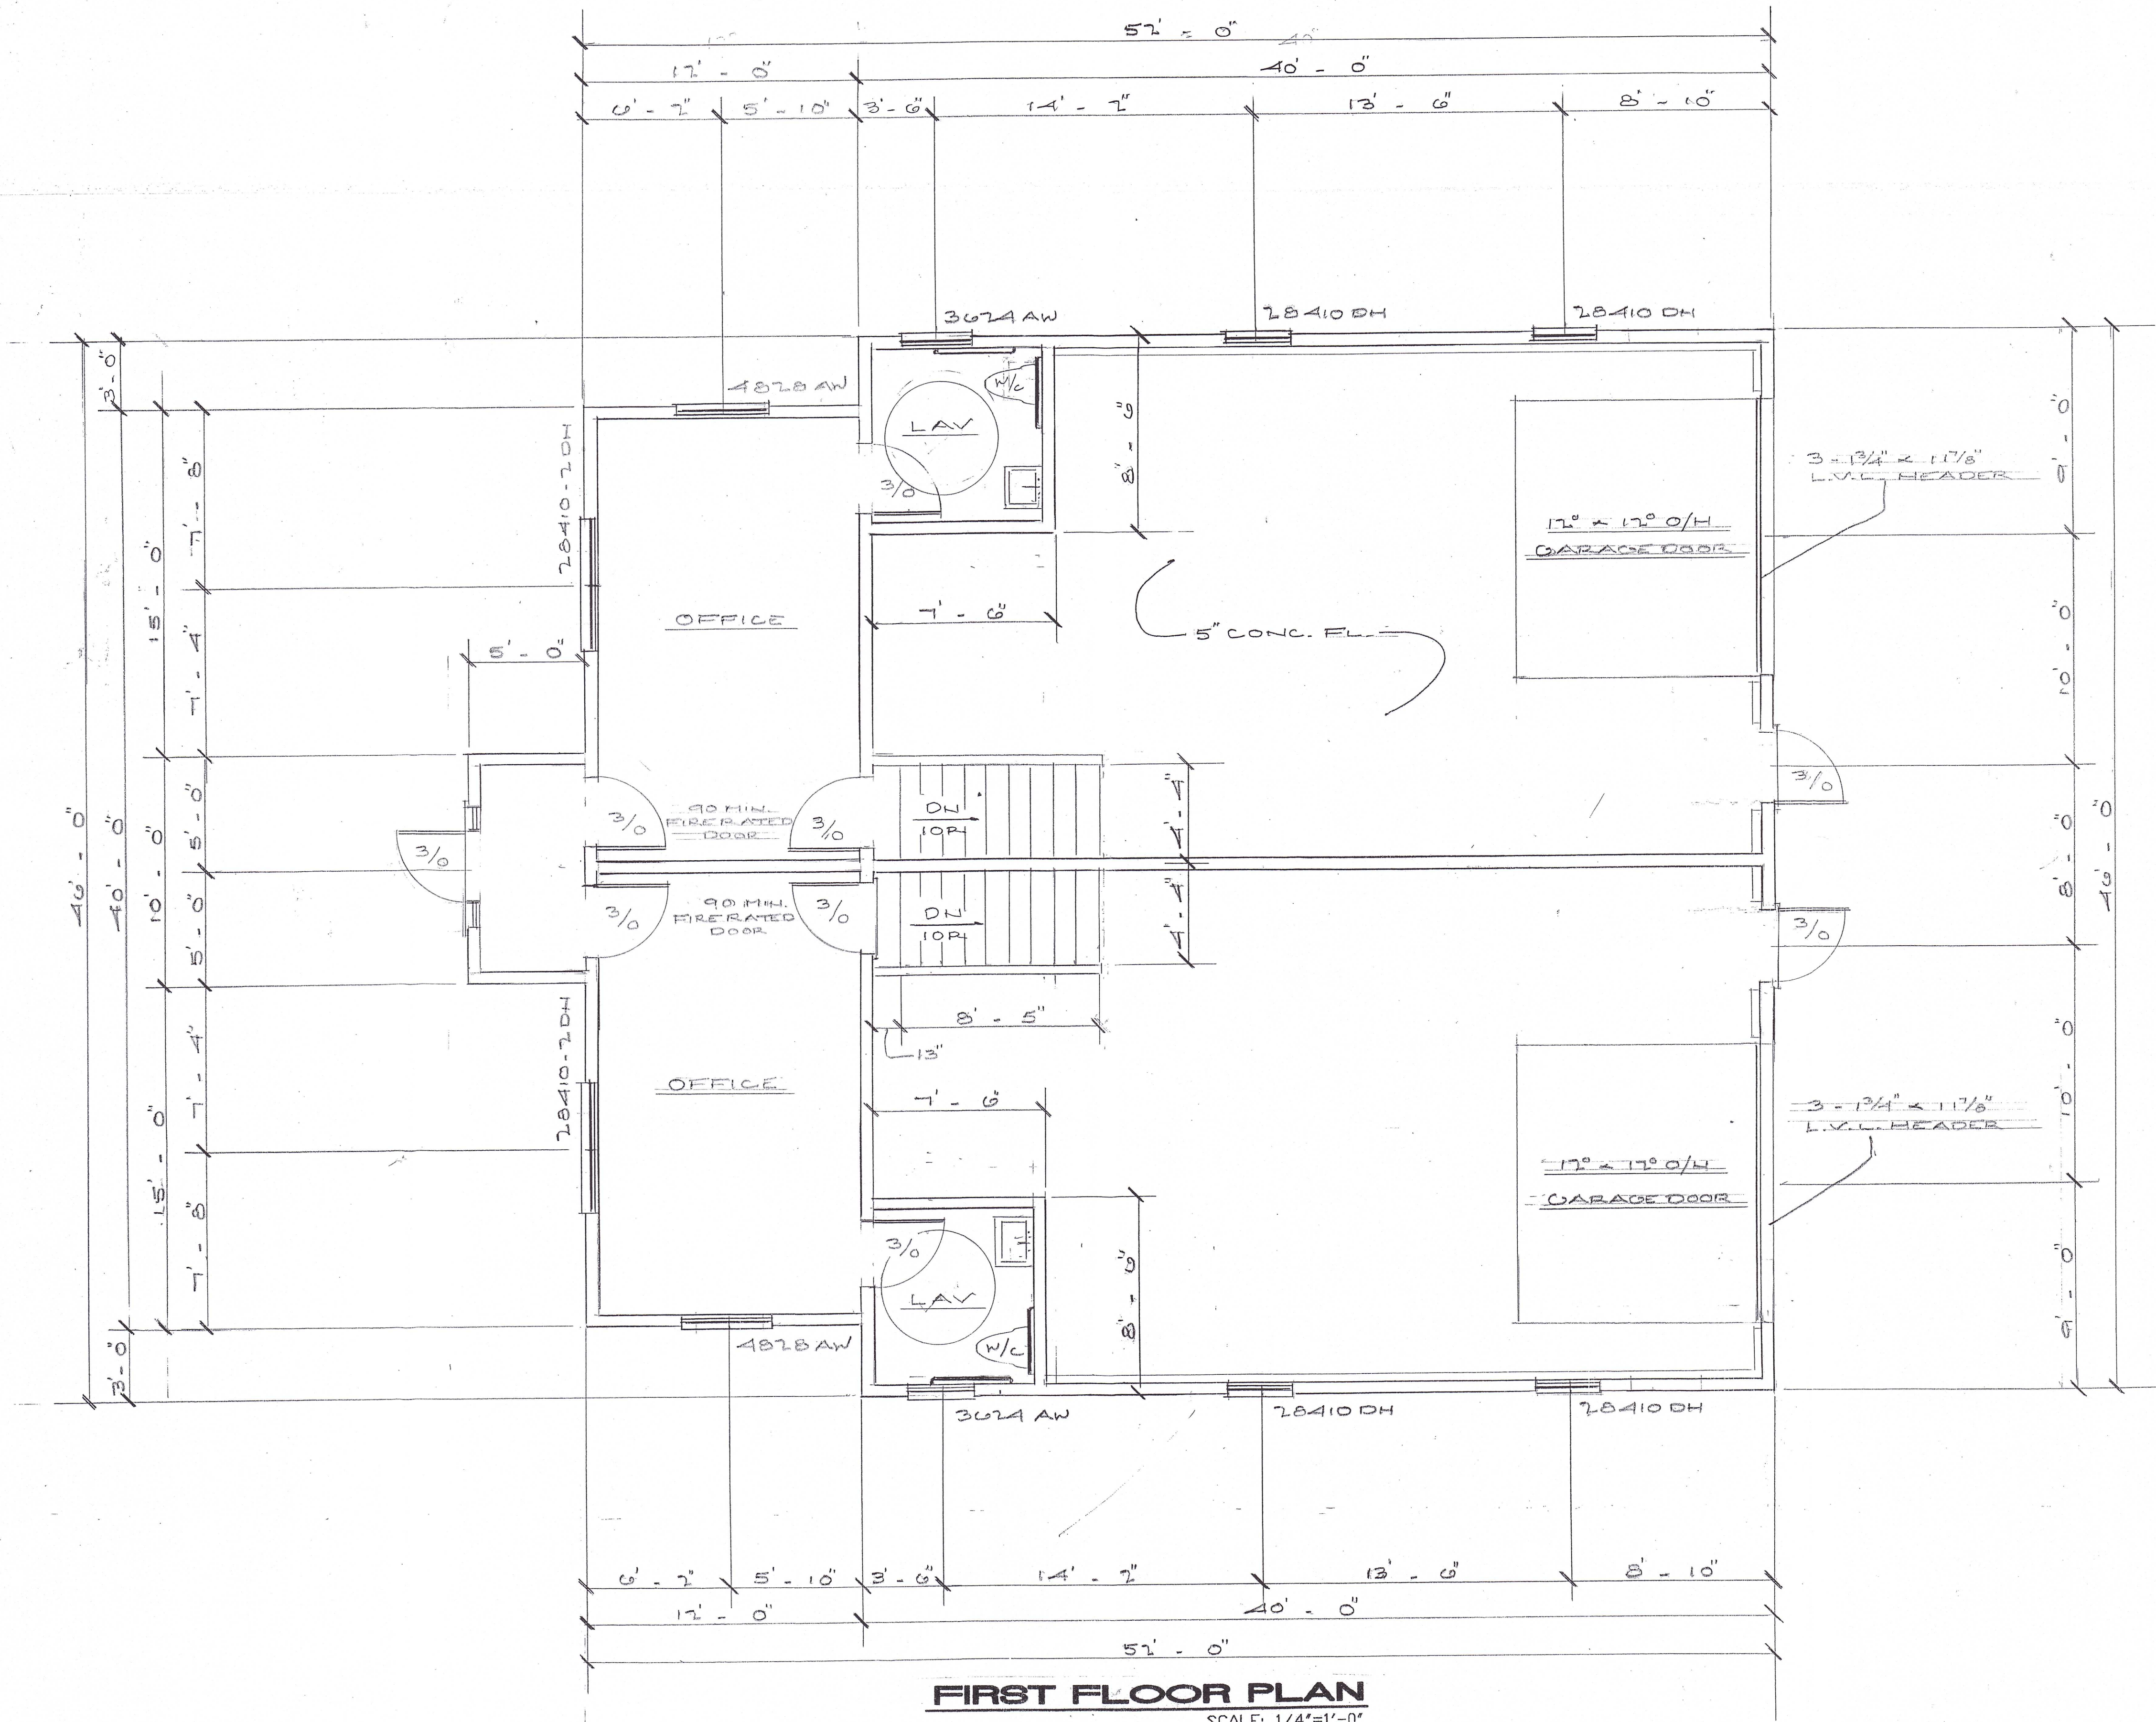

* ROOF TRUSSES SHALL BE DESIGNED, FABRICATED AND ERECTED IN ACCORDANCE WITH TRUSS PLATE INSTITUTION SPECIFICATION, BRACING COMMENTARY AND RECOMMENDATIONS. TRUSS DESIGN SHALL BE SUBMITTED AND CERTIFIED BY A PROFESSIONAL ENGINEER REGISTERED IN THE STATE OF CONNECTICUT, RHODE ISLAND, OR MASSACHUSETTS.

ROOF FRAMING PLAN
SCALE: 1/4"=1'-0"

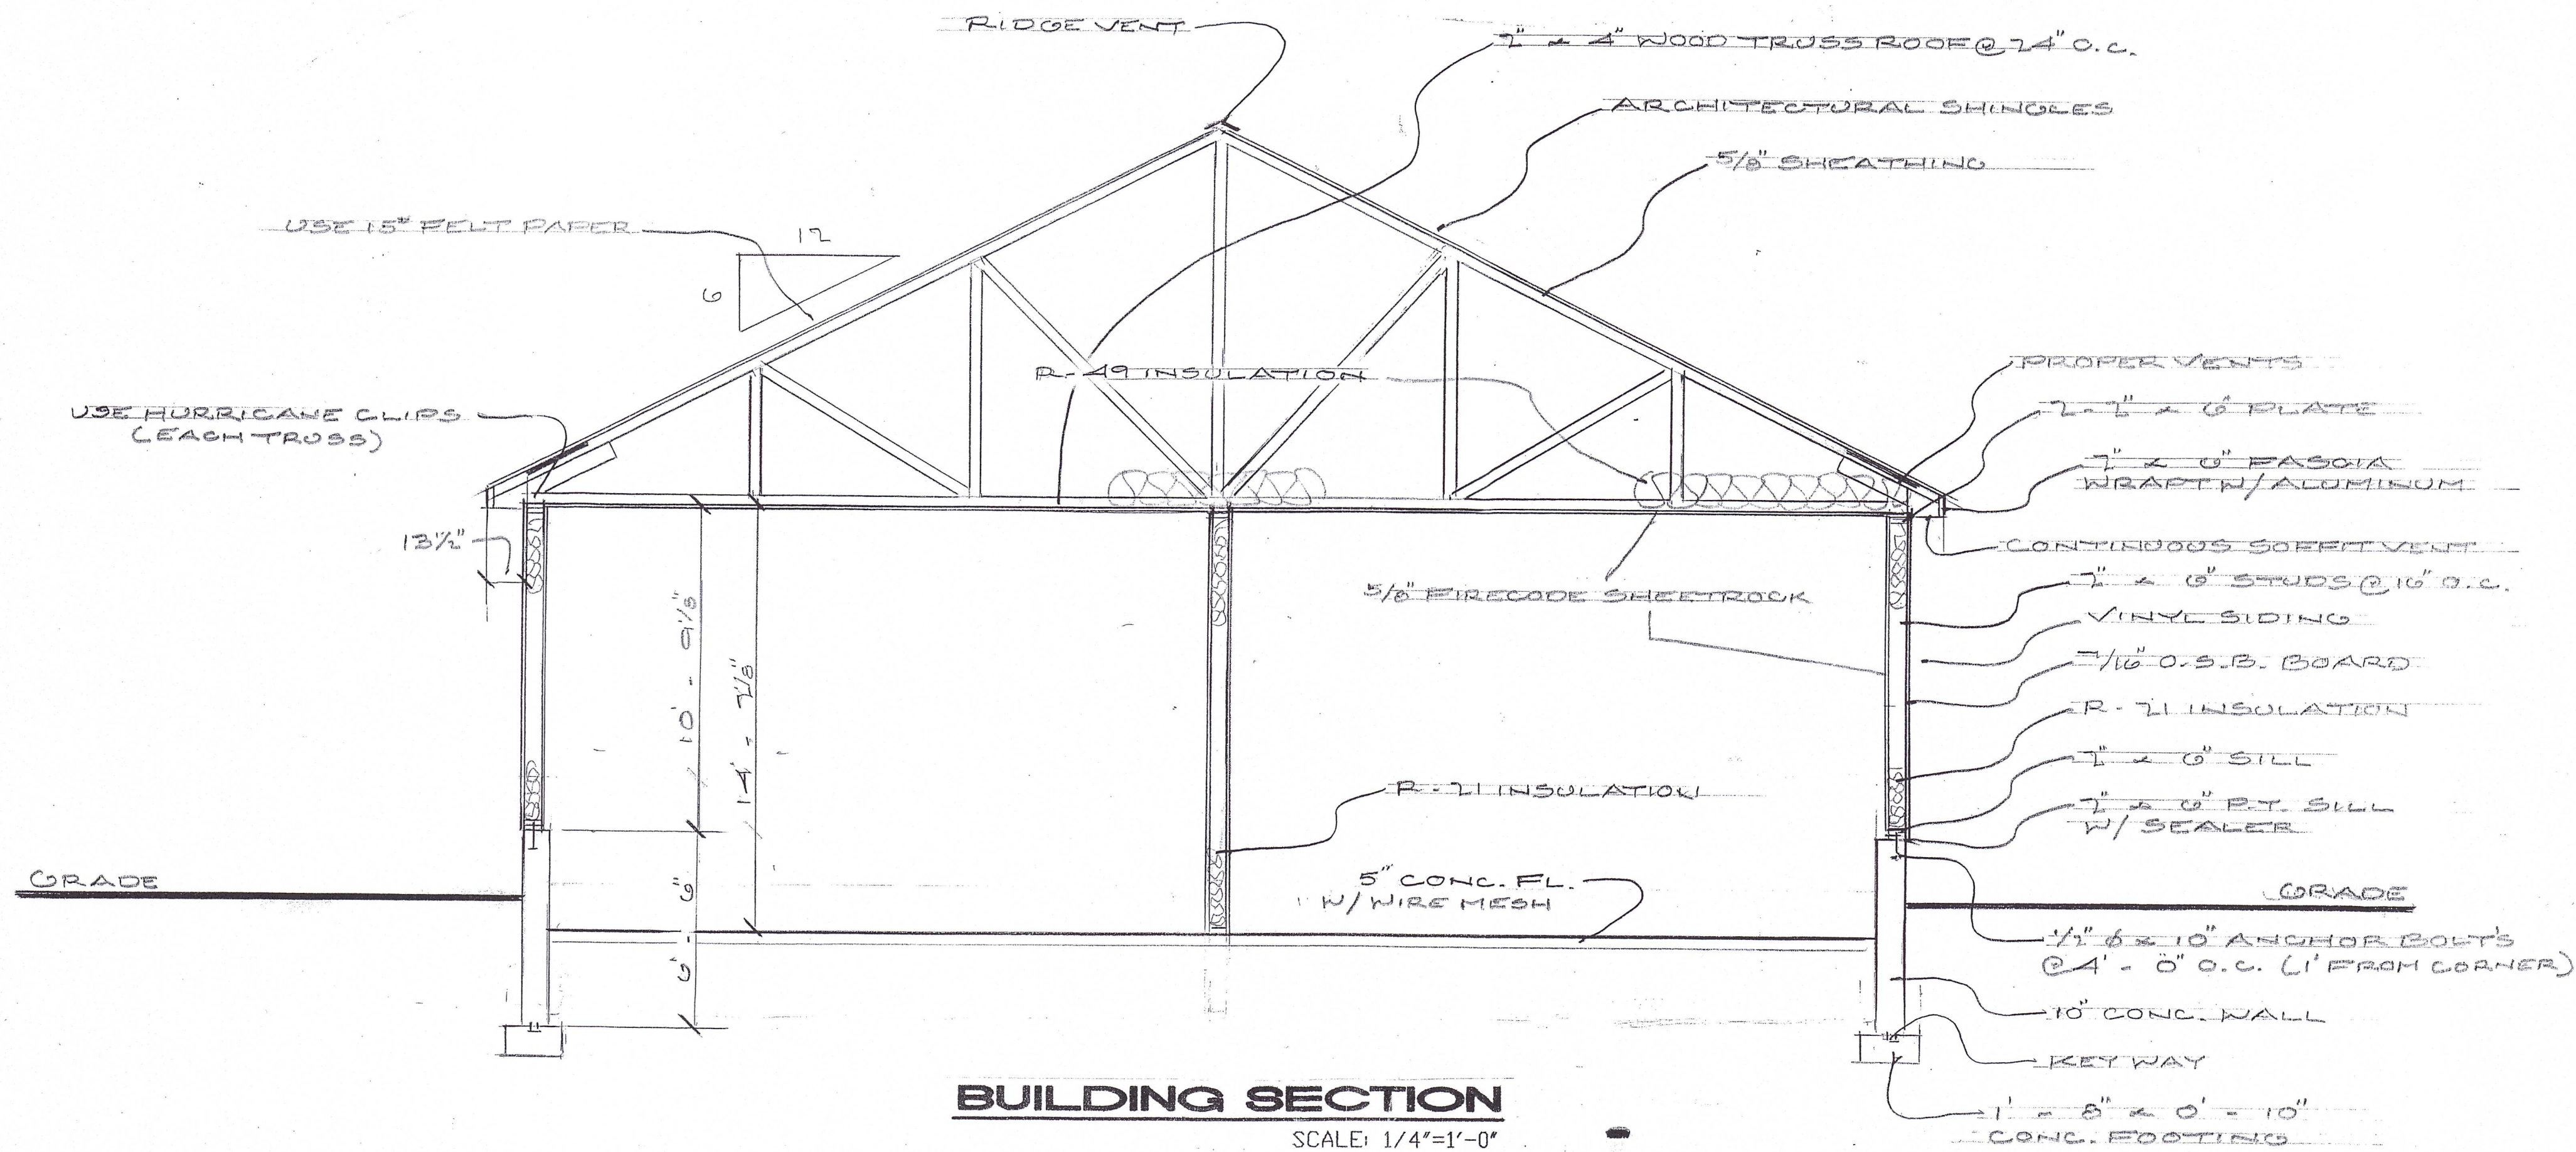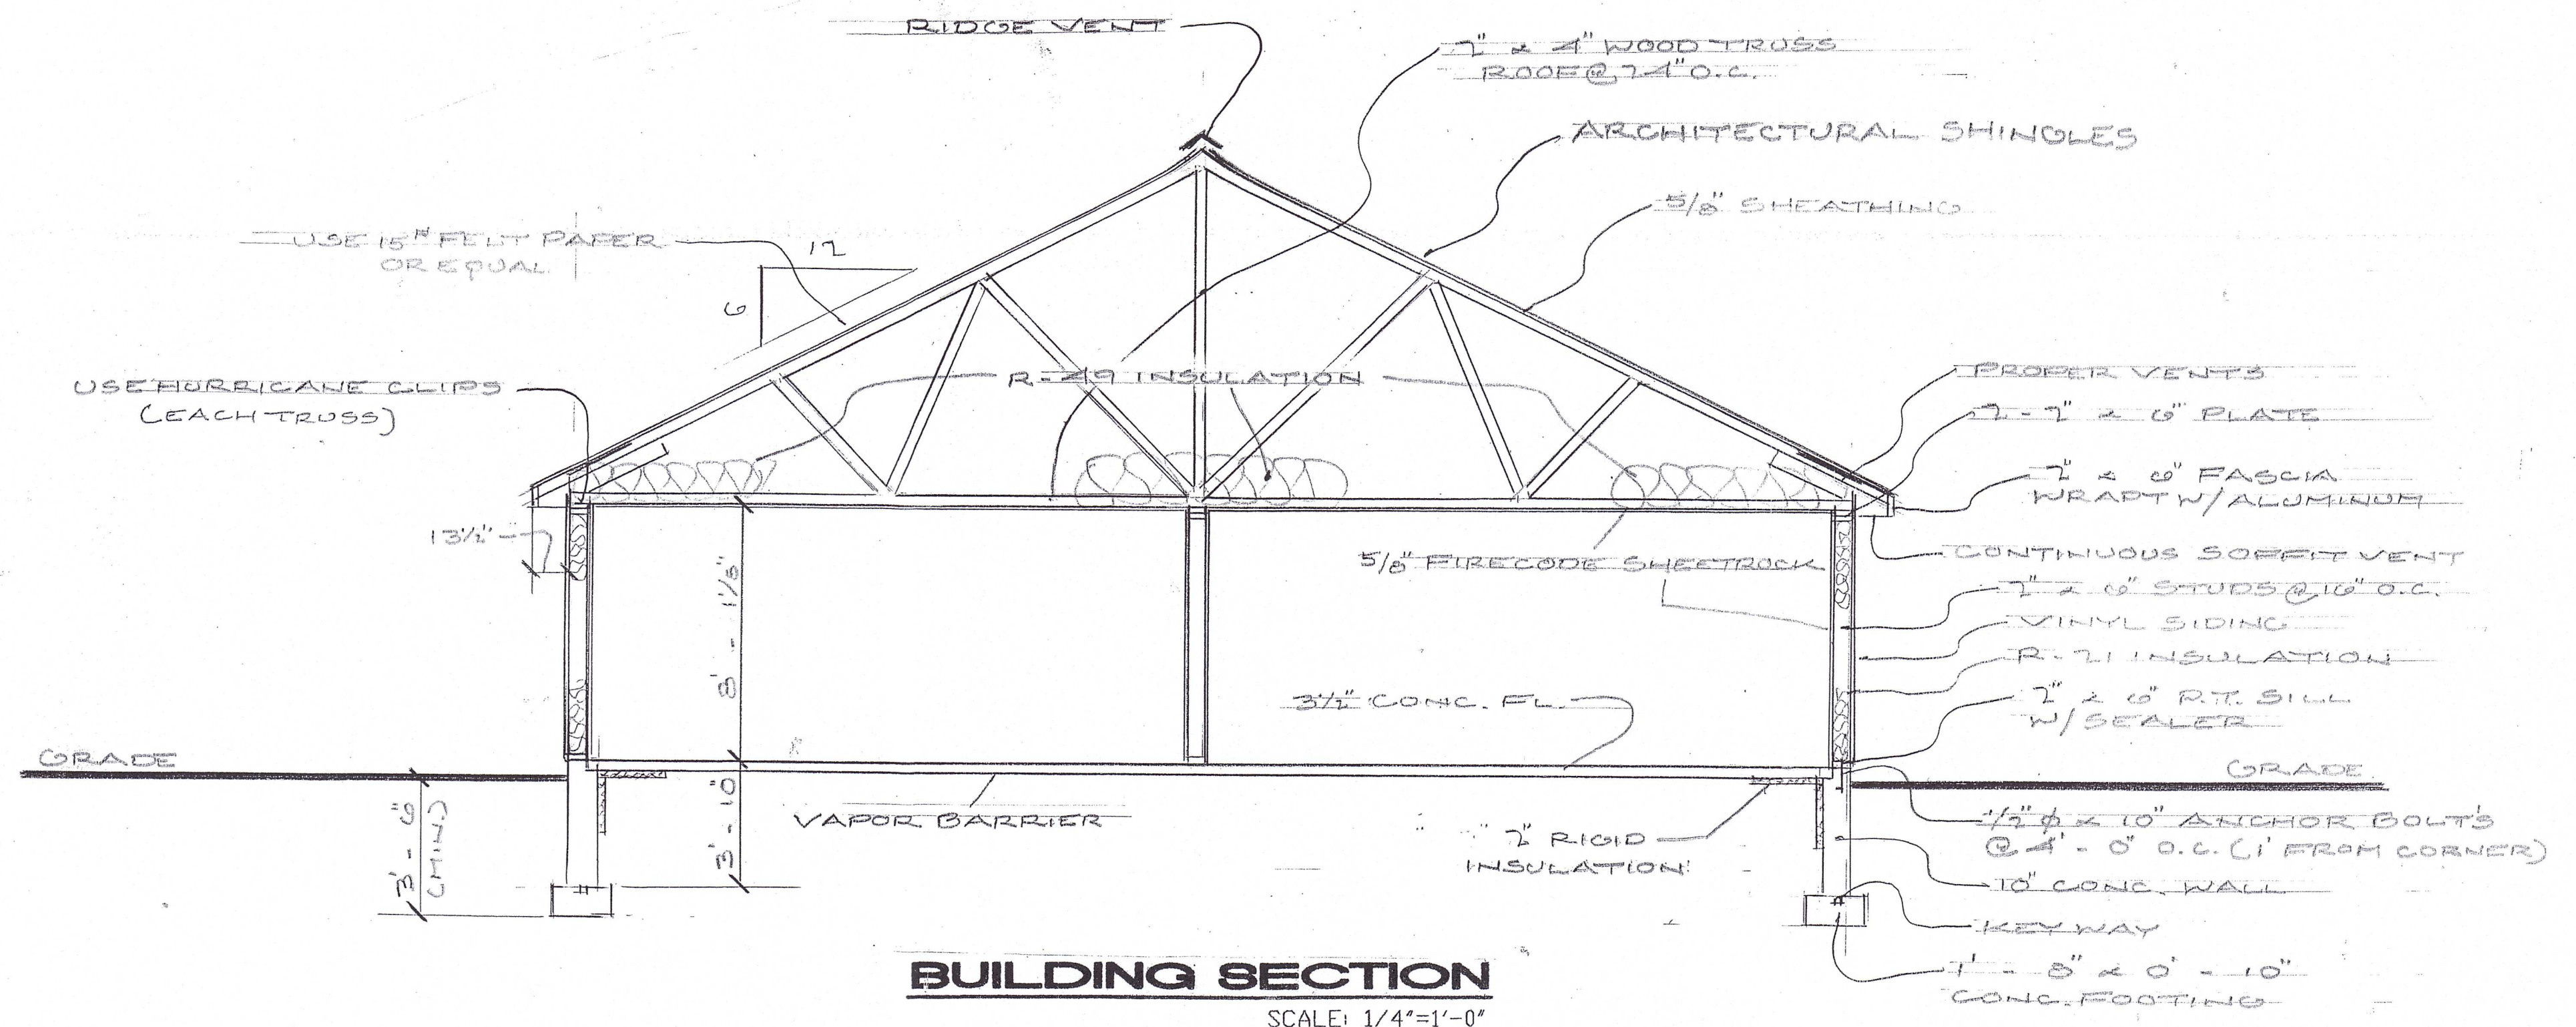

DWG. NO.

A-7

SCALE: AS NOTED


DATE: 8/20/2014

DRAWN BY: D. MORIN


CREATIVE DESIGNS &
DRAFTING SERVICES

(860) 377-7560


SOUTH WINDHAM

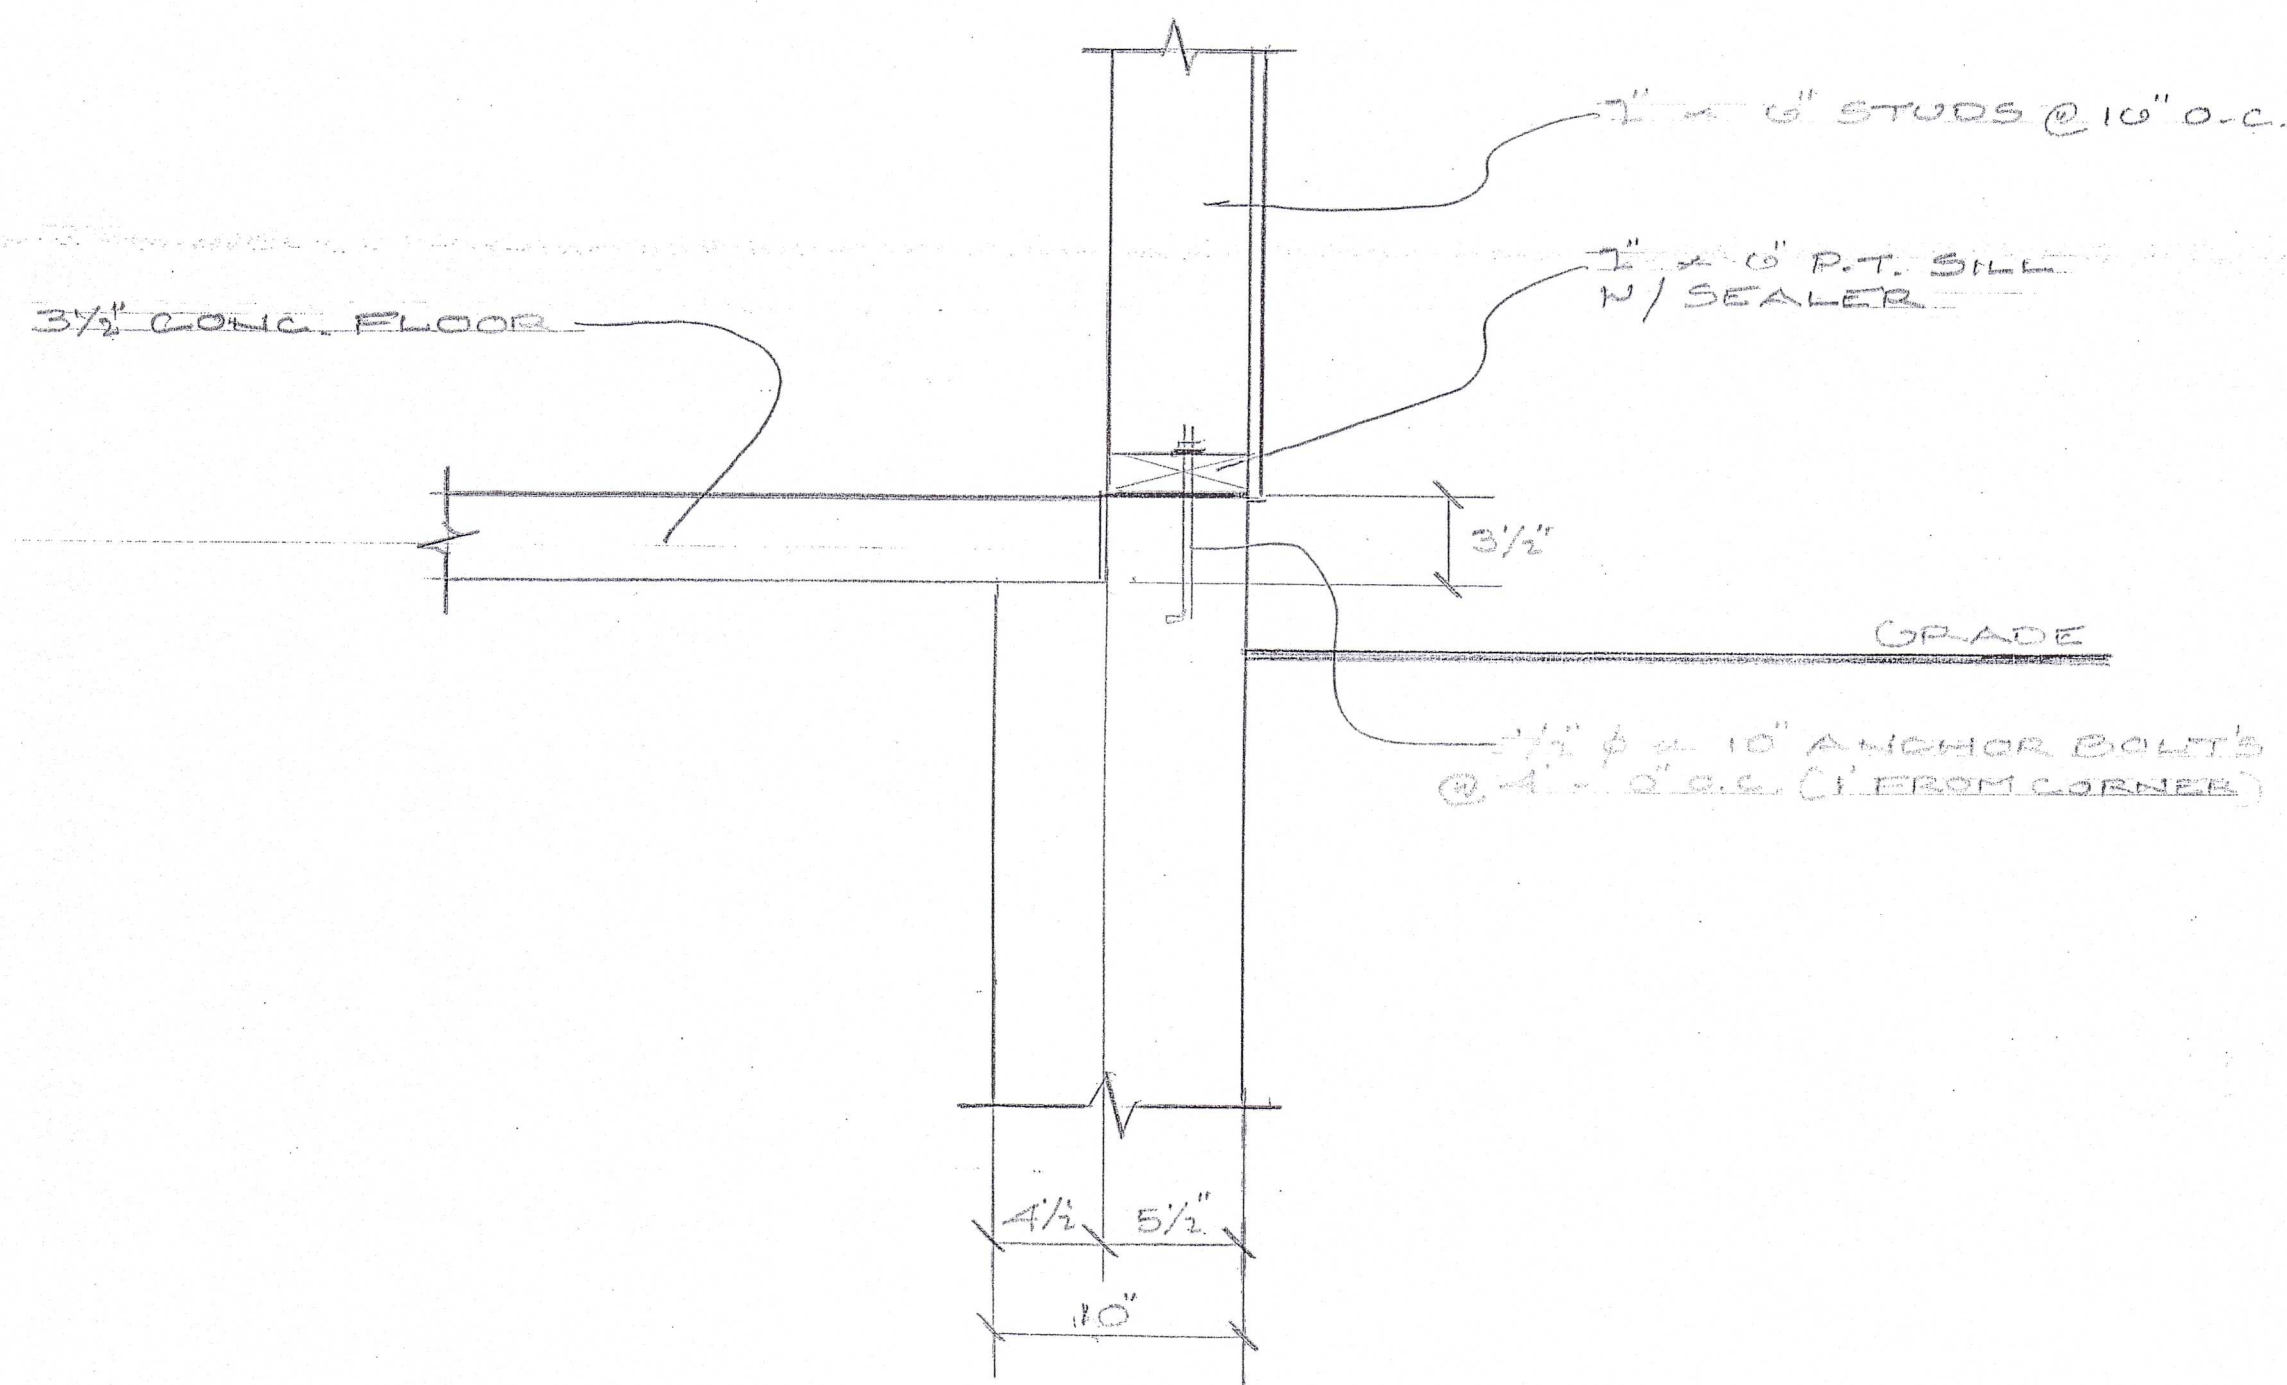

FOUNDATION DETAIL
SCALE: 1 1/2"=1'-0"

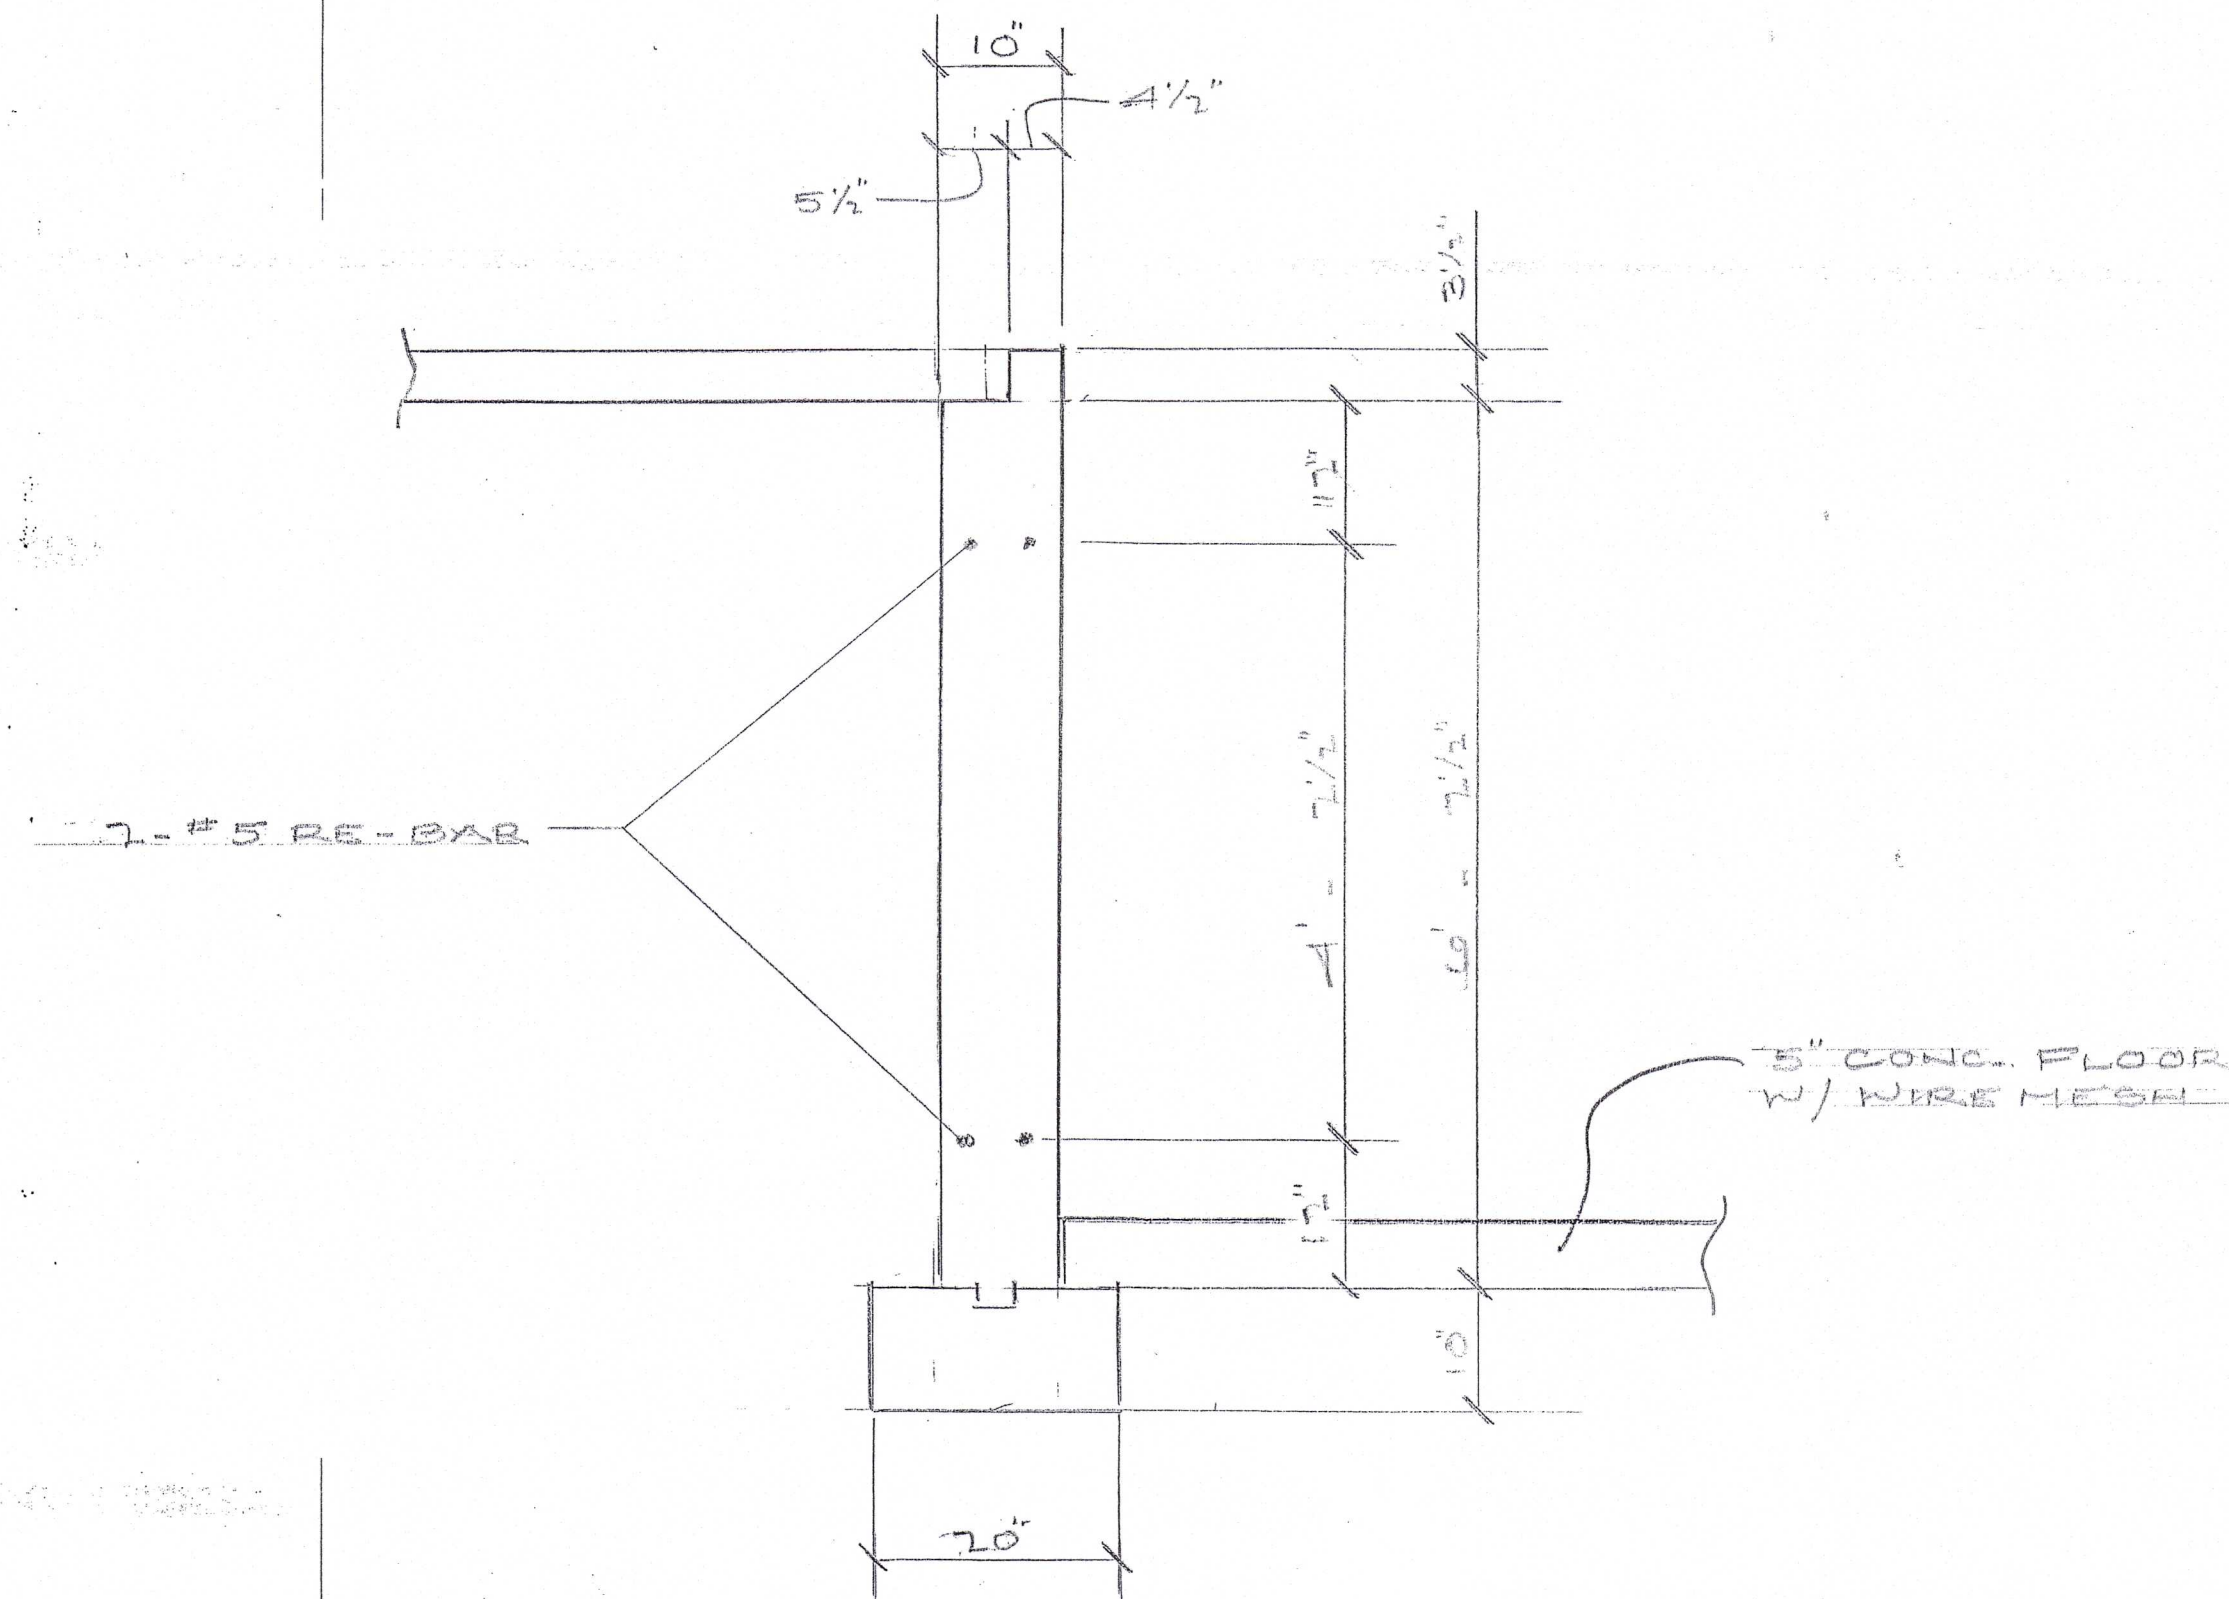

FOUNDATION DETAIL
SCALE: 1 1/2"=1'-0"

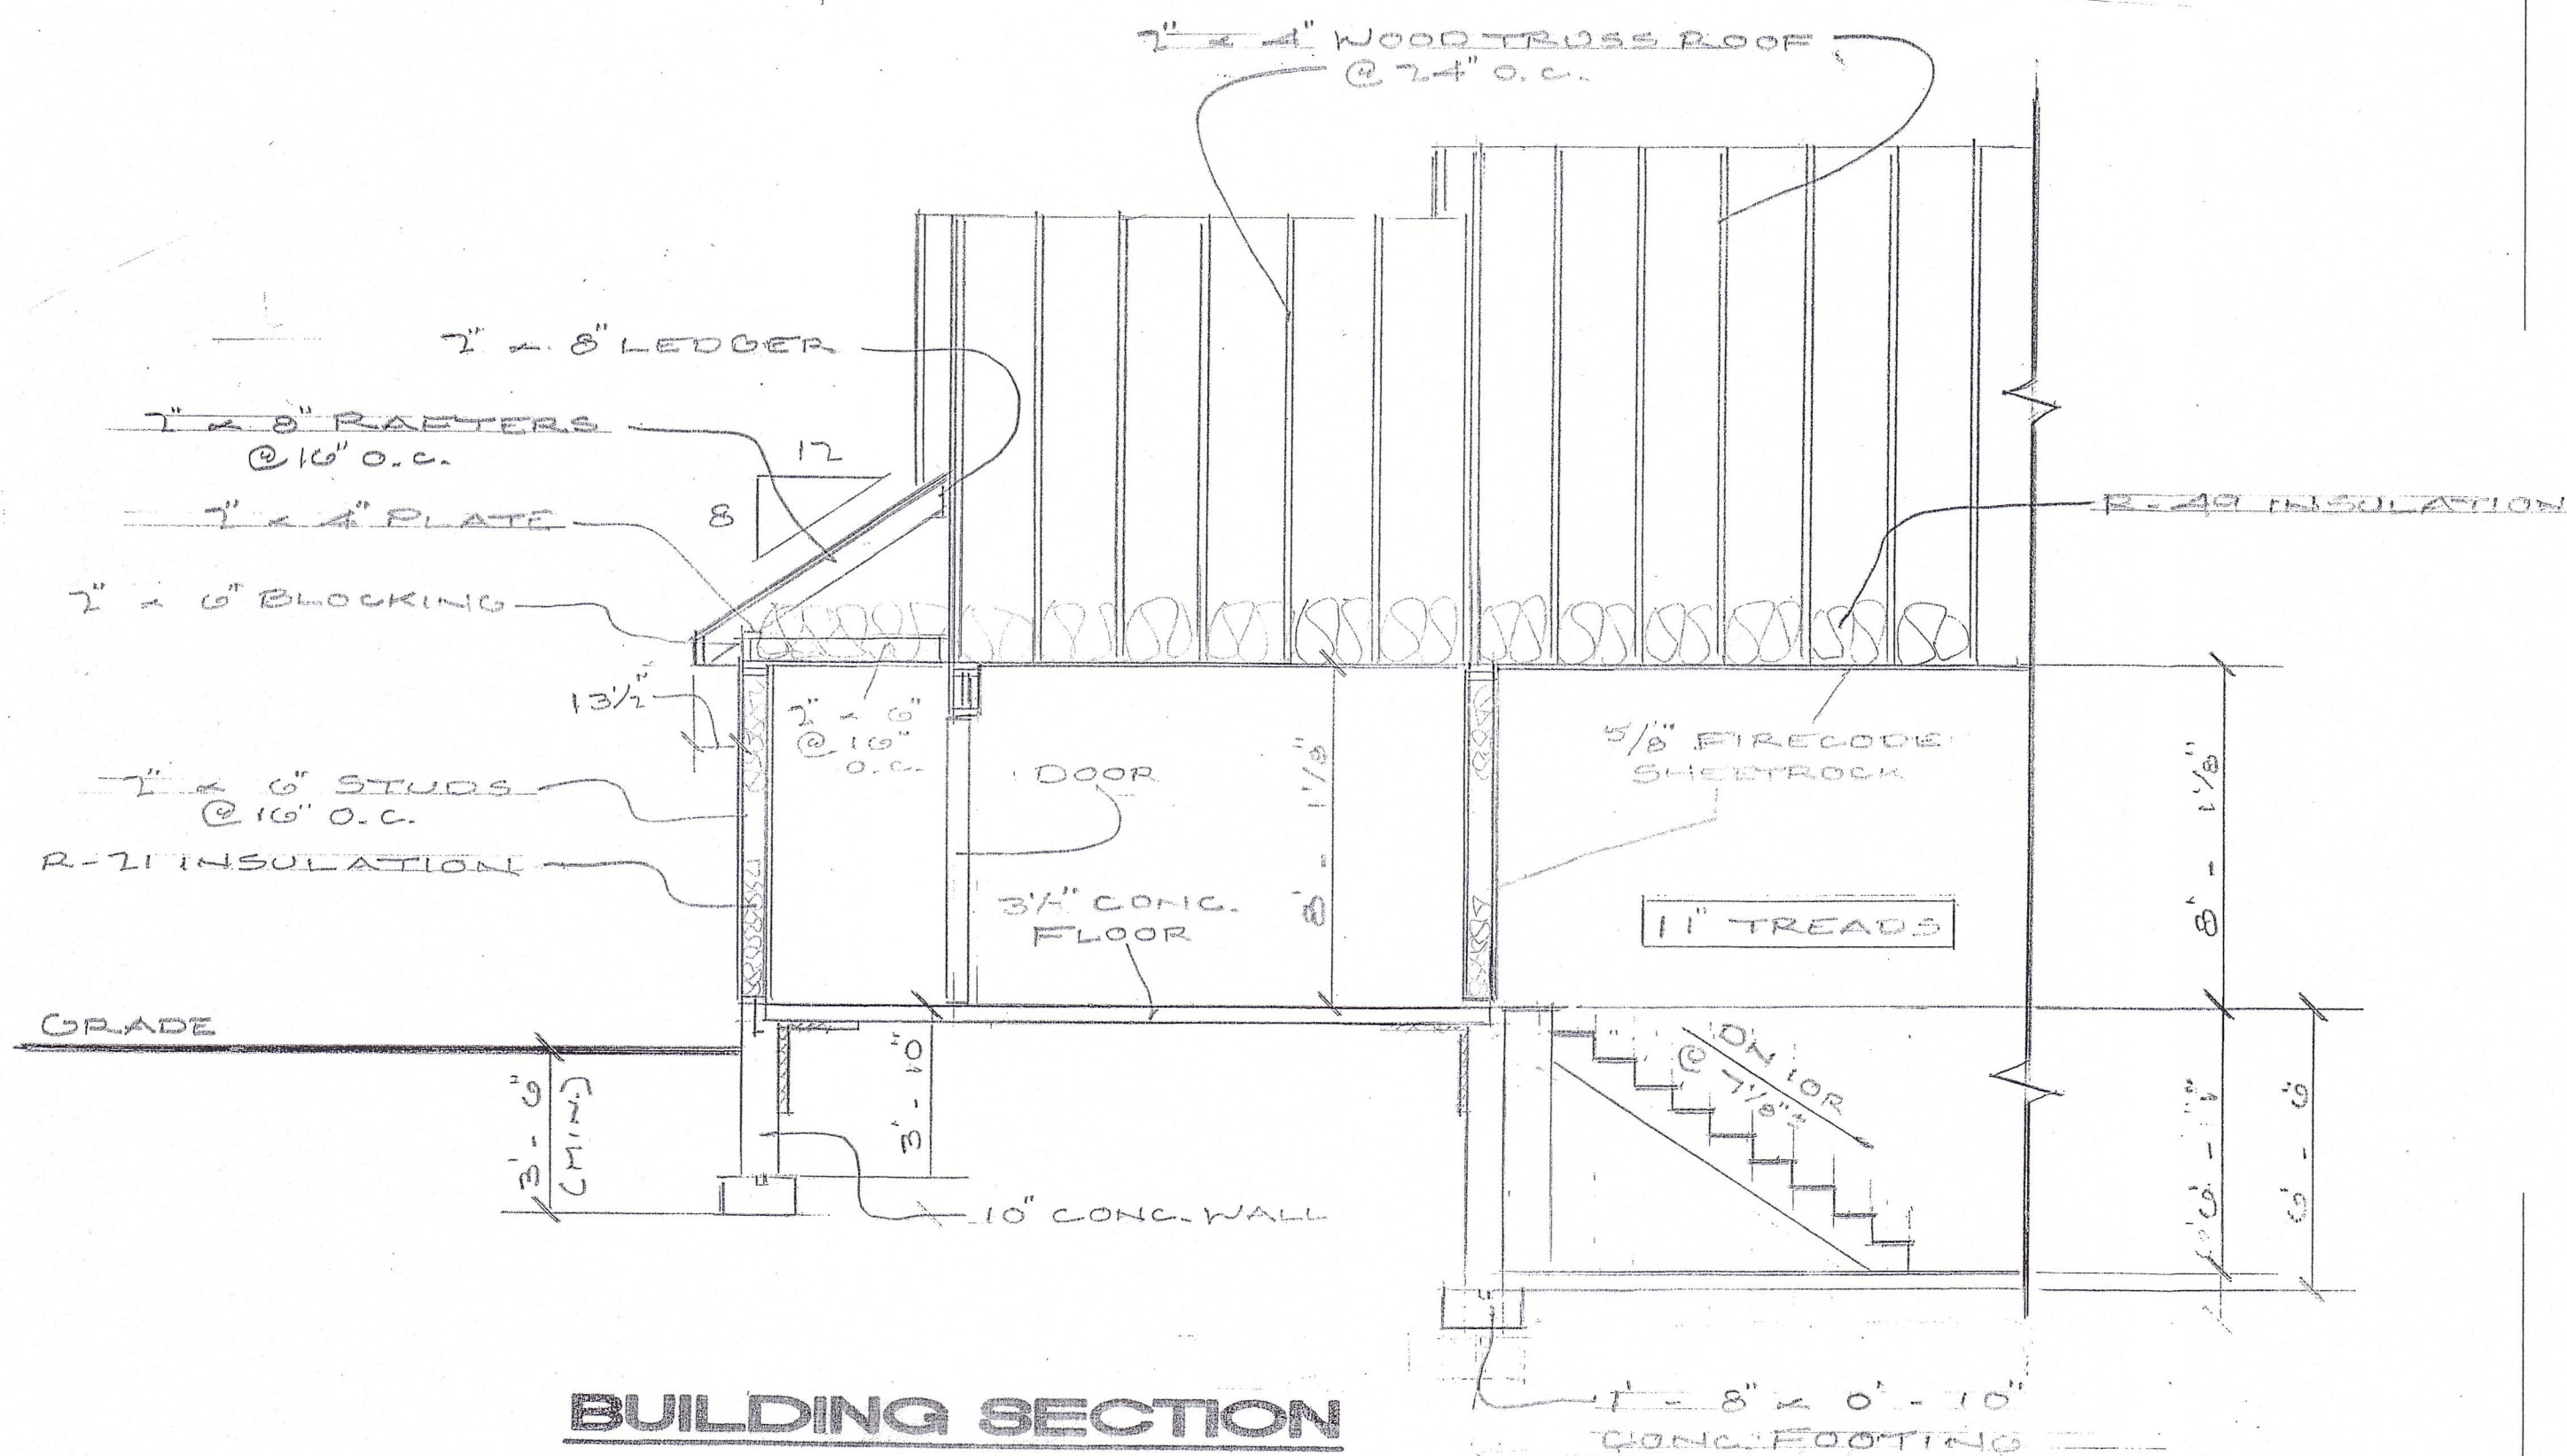

BUILDING SECTION
SCALE: 1/4"=1'-0"

DWG. NO.

SCALE: AS NOTED


DATE: 5/19/2014

DRAWN BY: D. MORIN

CREATIVE DESIGNS &
DRAFTING SERVICES


SOUTH WINDHAM

(860) 377-7580

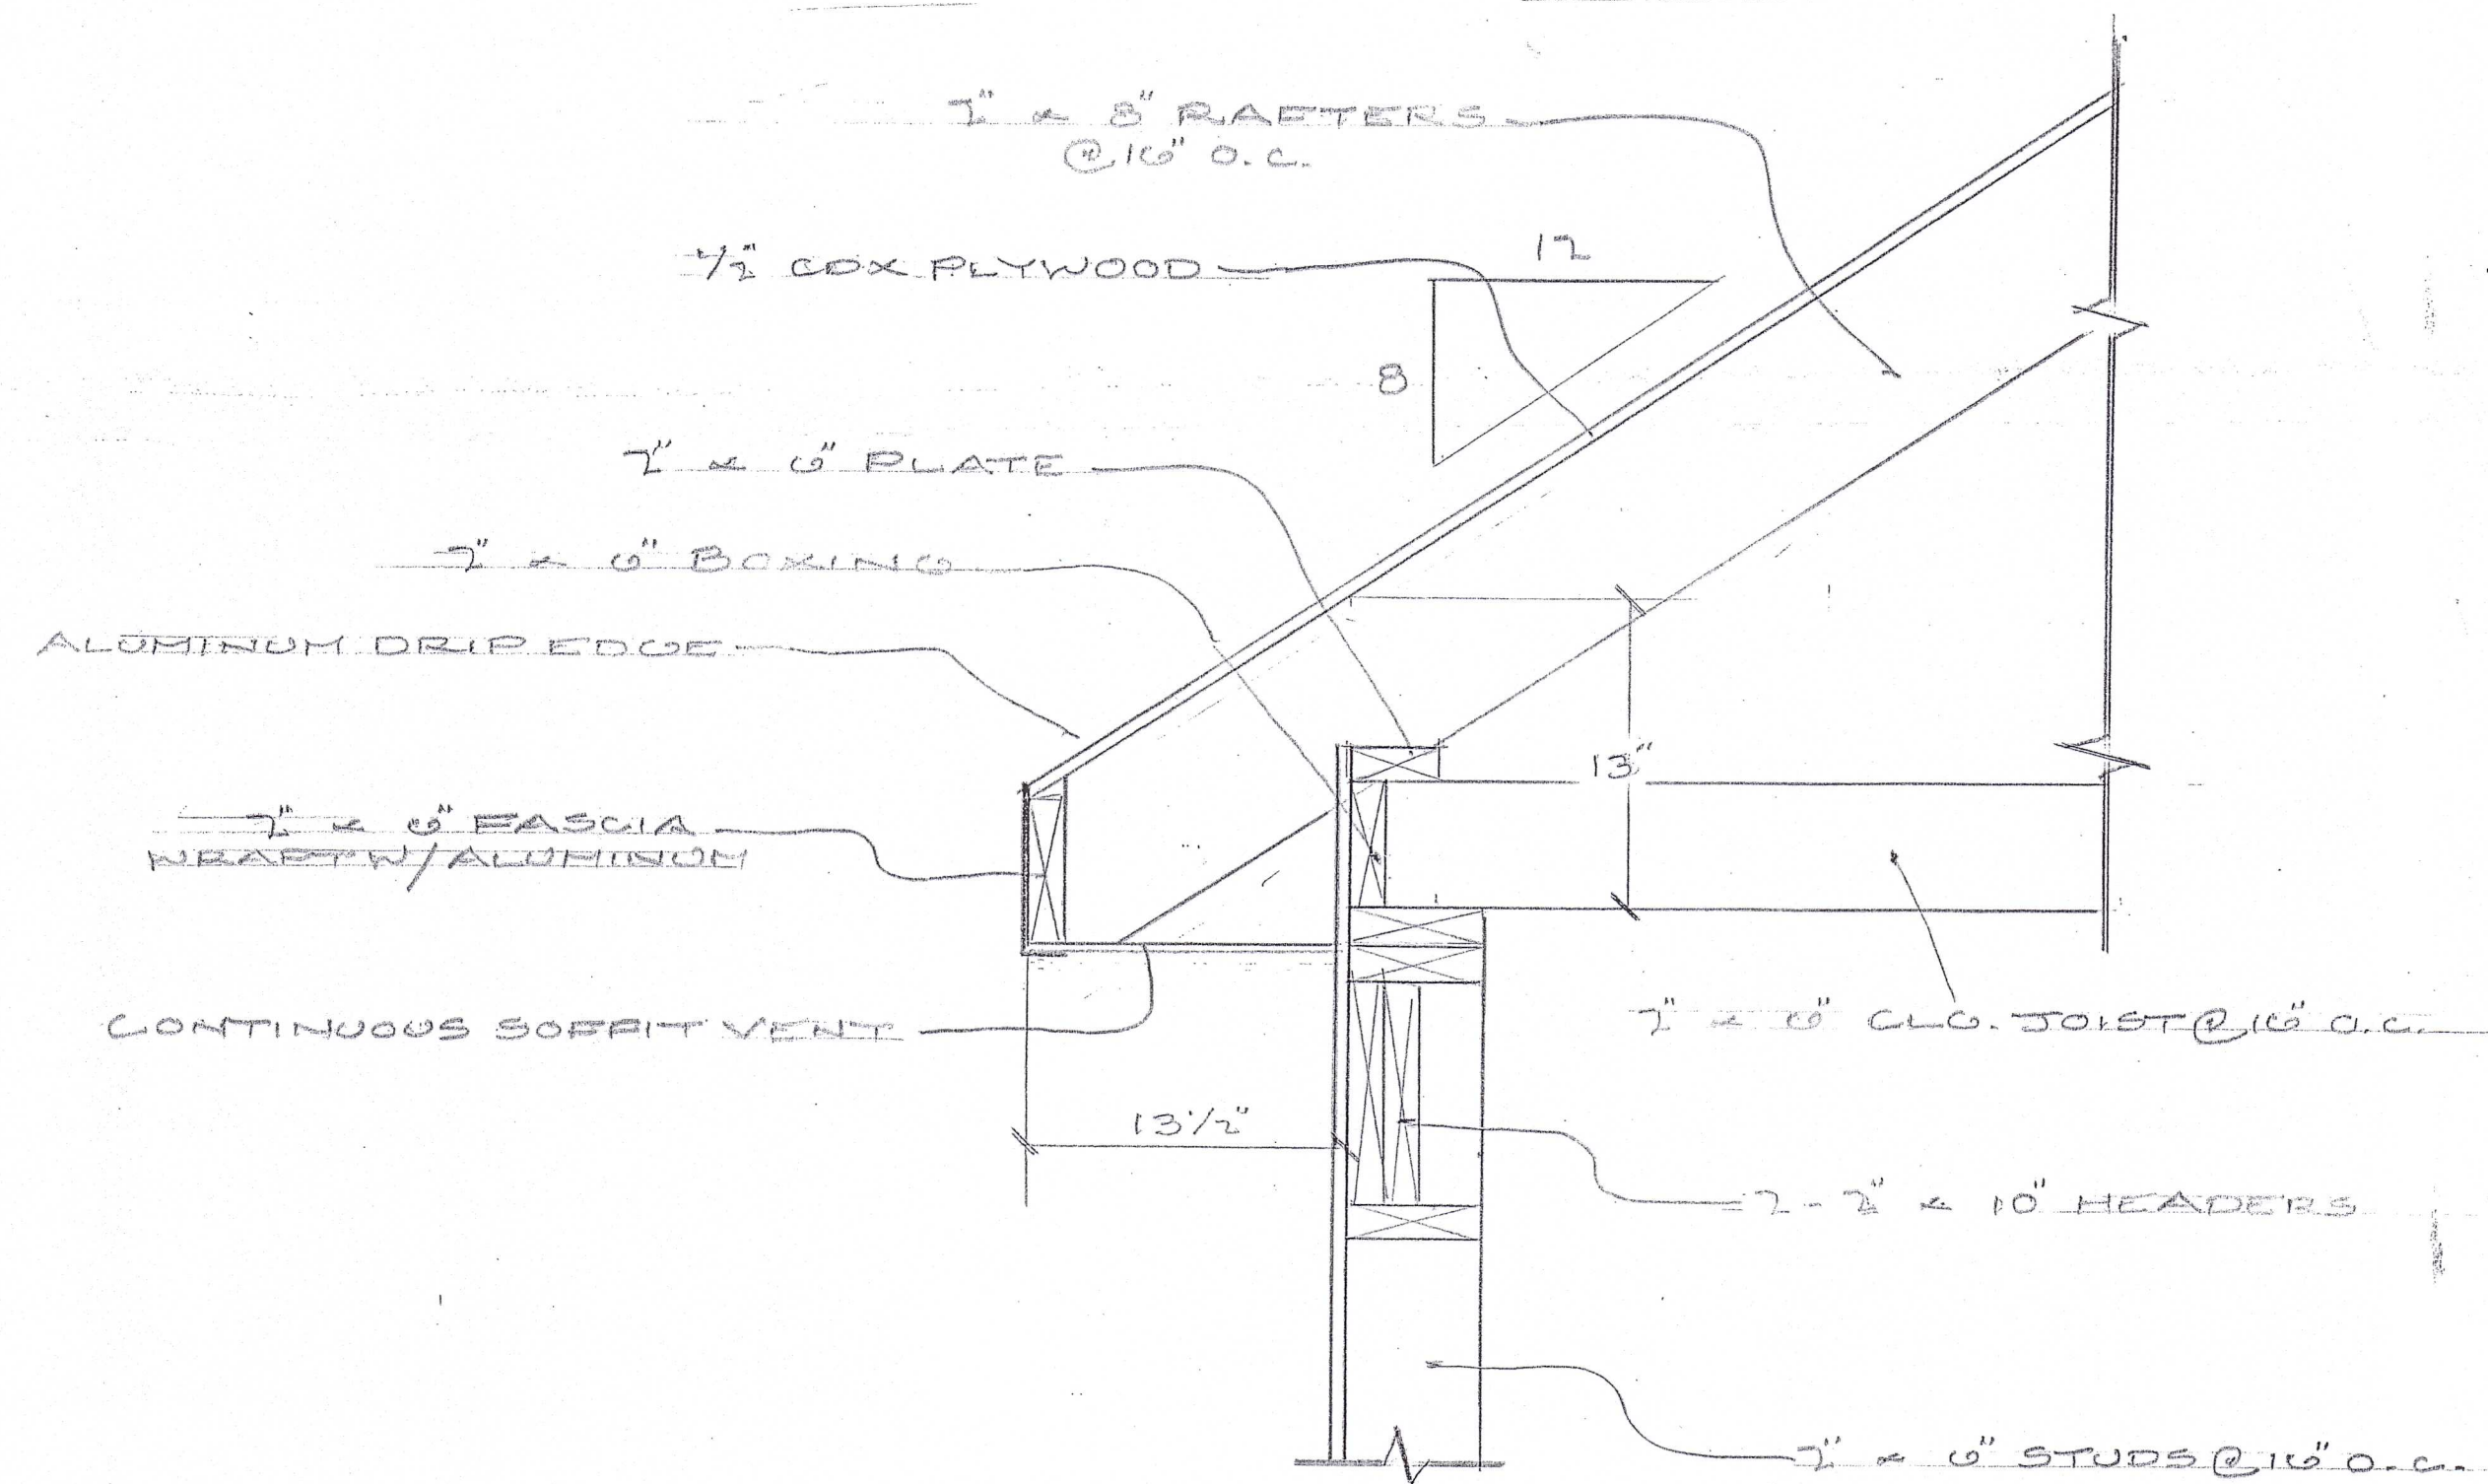



OVERHANG DETAIL

SCALE: 1 1/2"=1'-0"

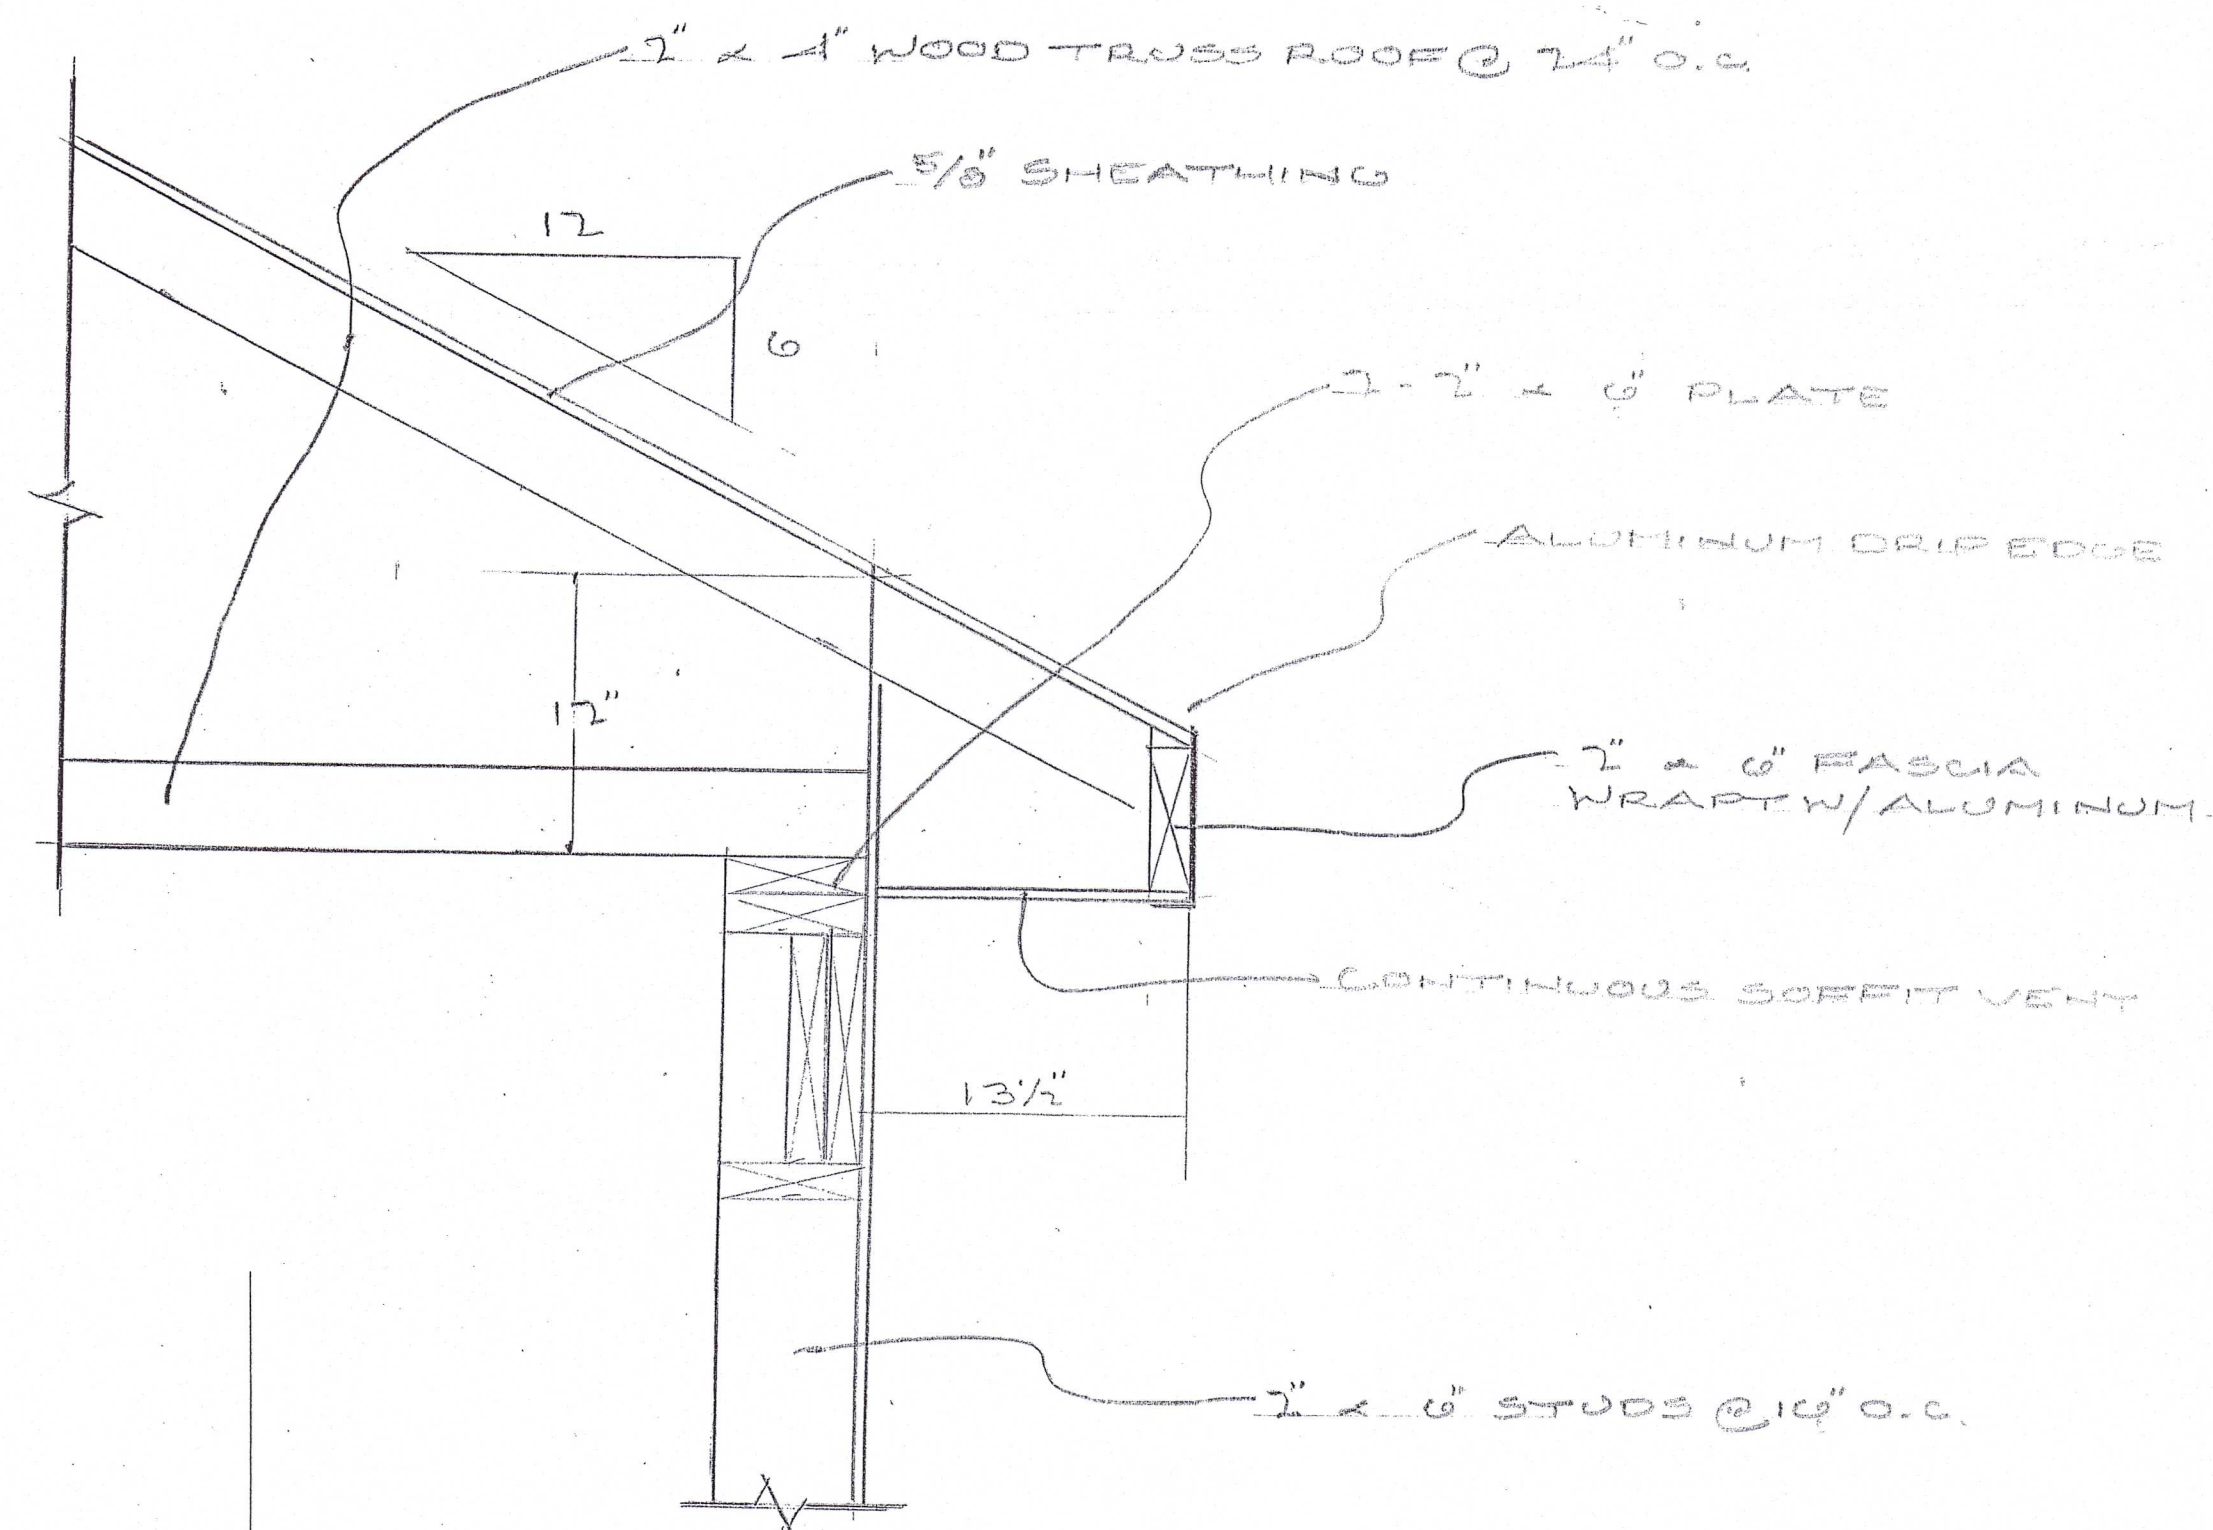


OVERHANG DETAIL


SCALE: 1 1/2"=1'-0"

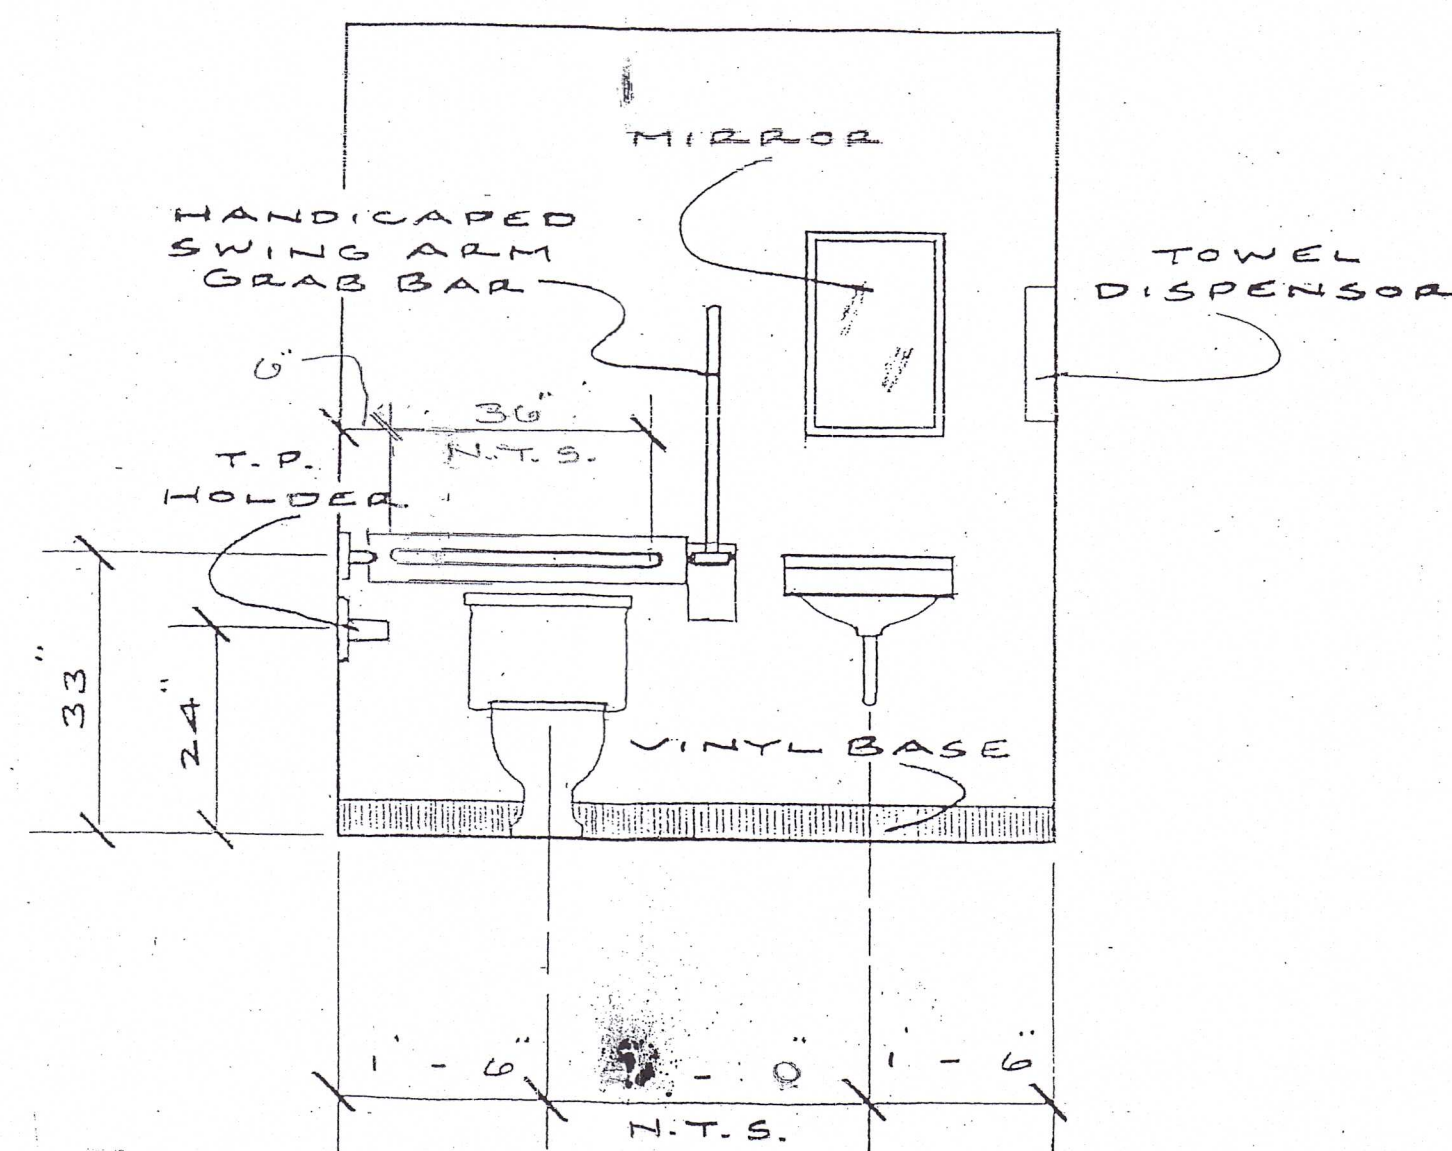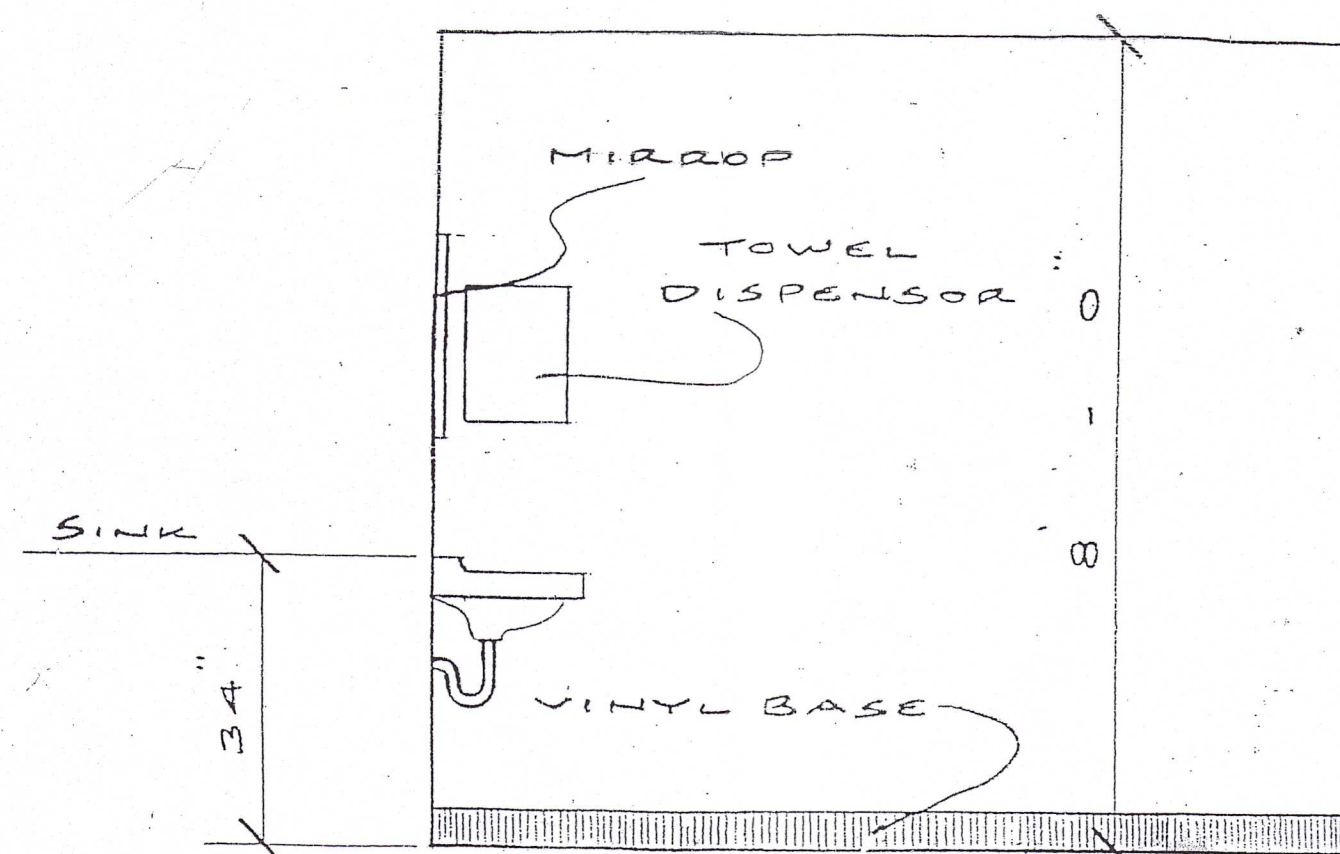

**TYPICAL
TOILET ROOM ELEVATIONS**


SCALE: 1/2"=1'-0"

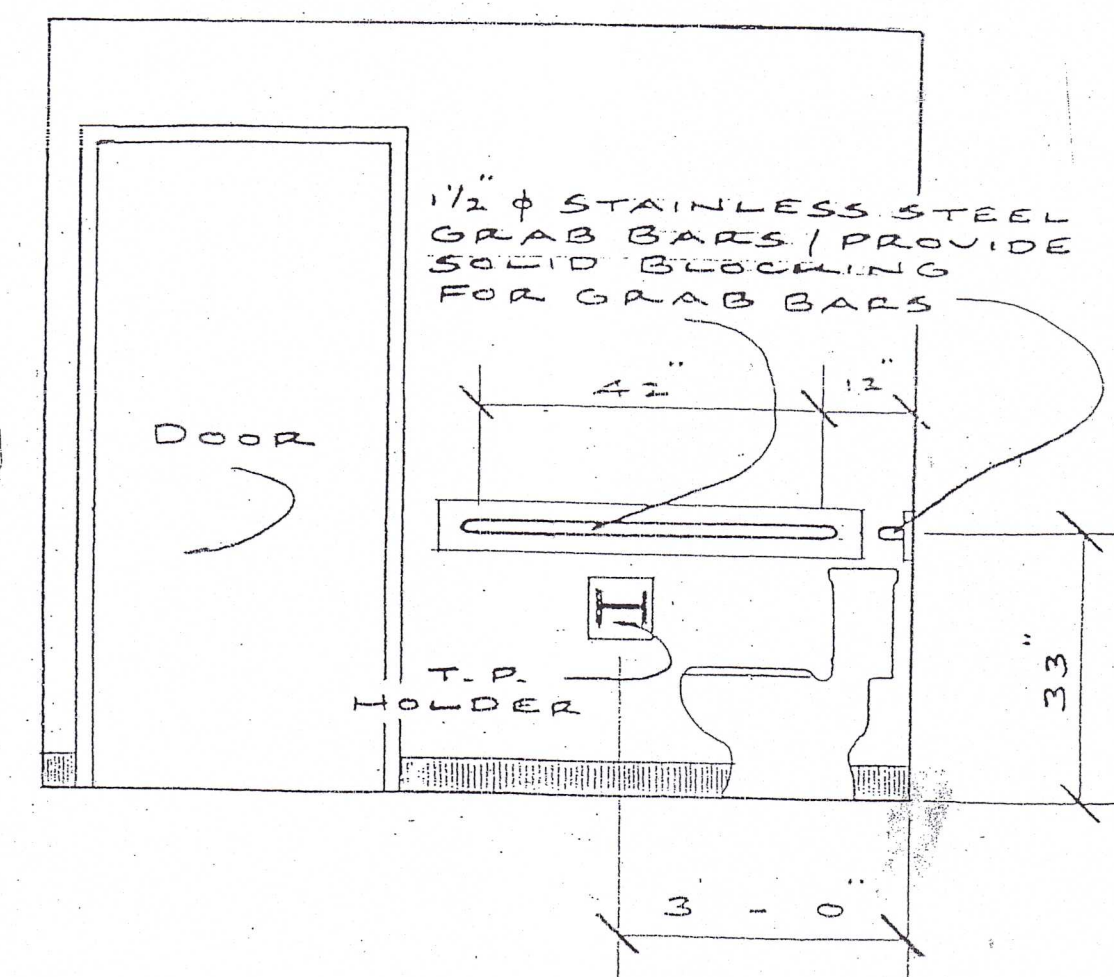

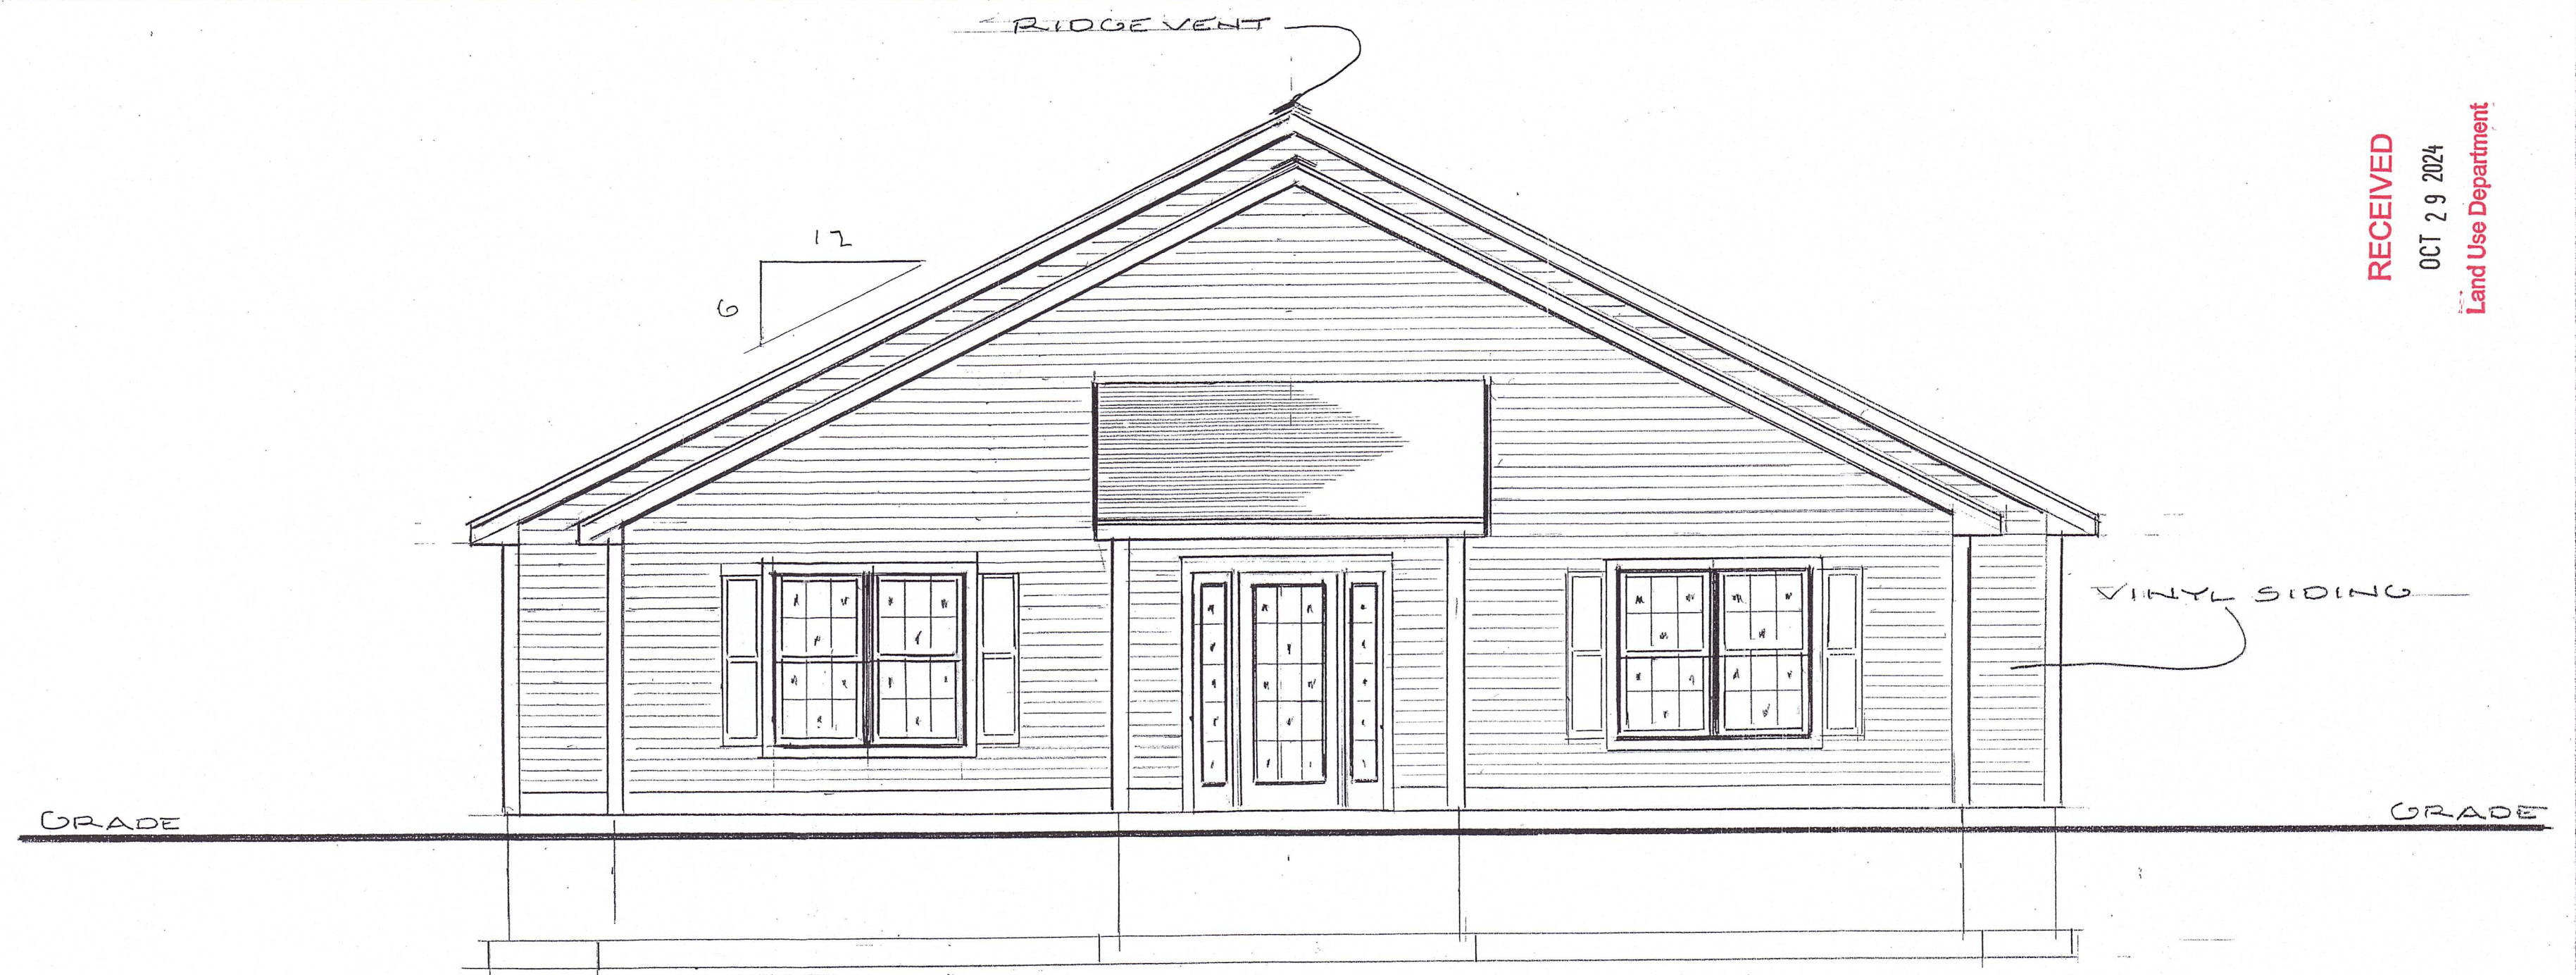

FRONT ELEVATION
SCALE: 1/4"=1'-0"

RECEIVED
OCT 29 2024
Land Use Department

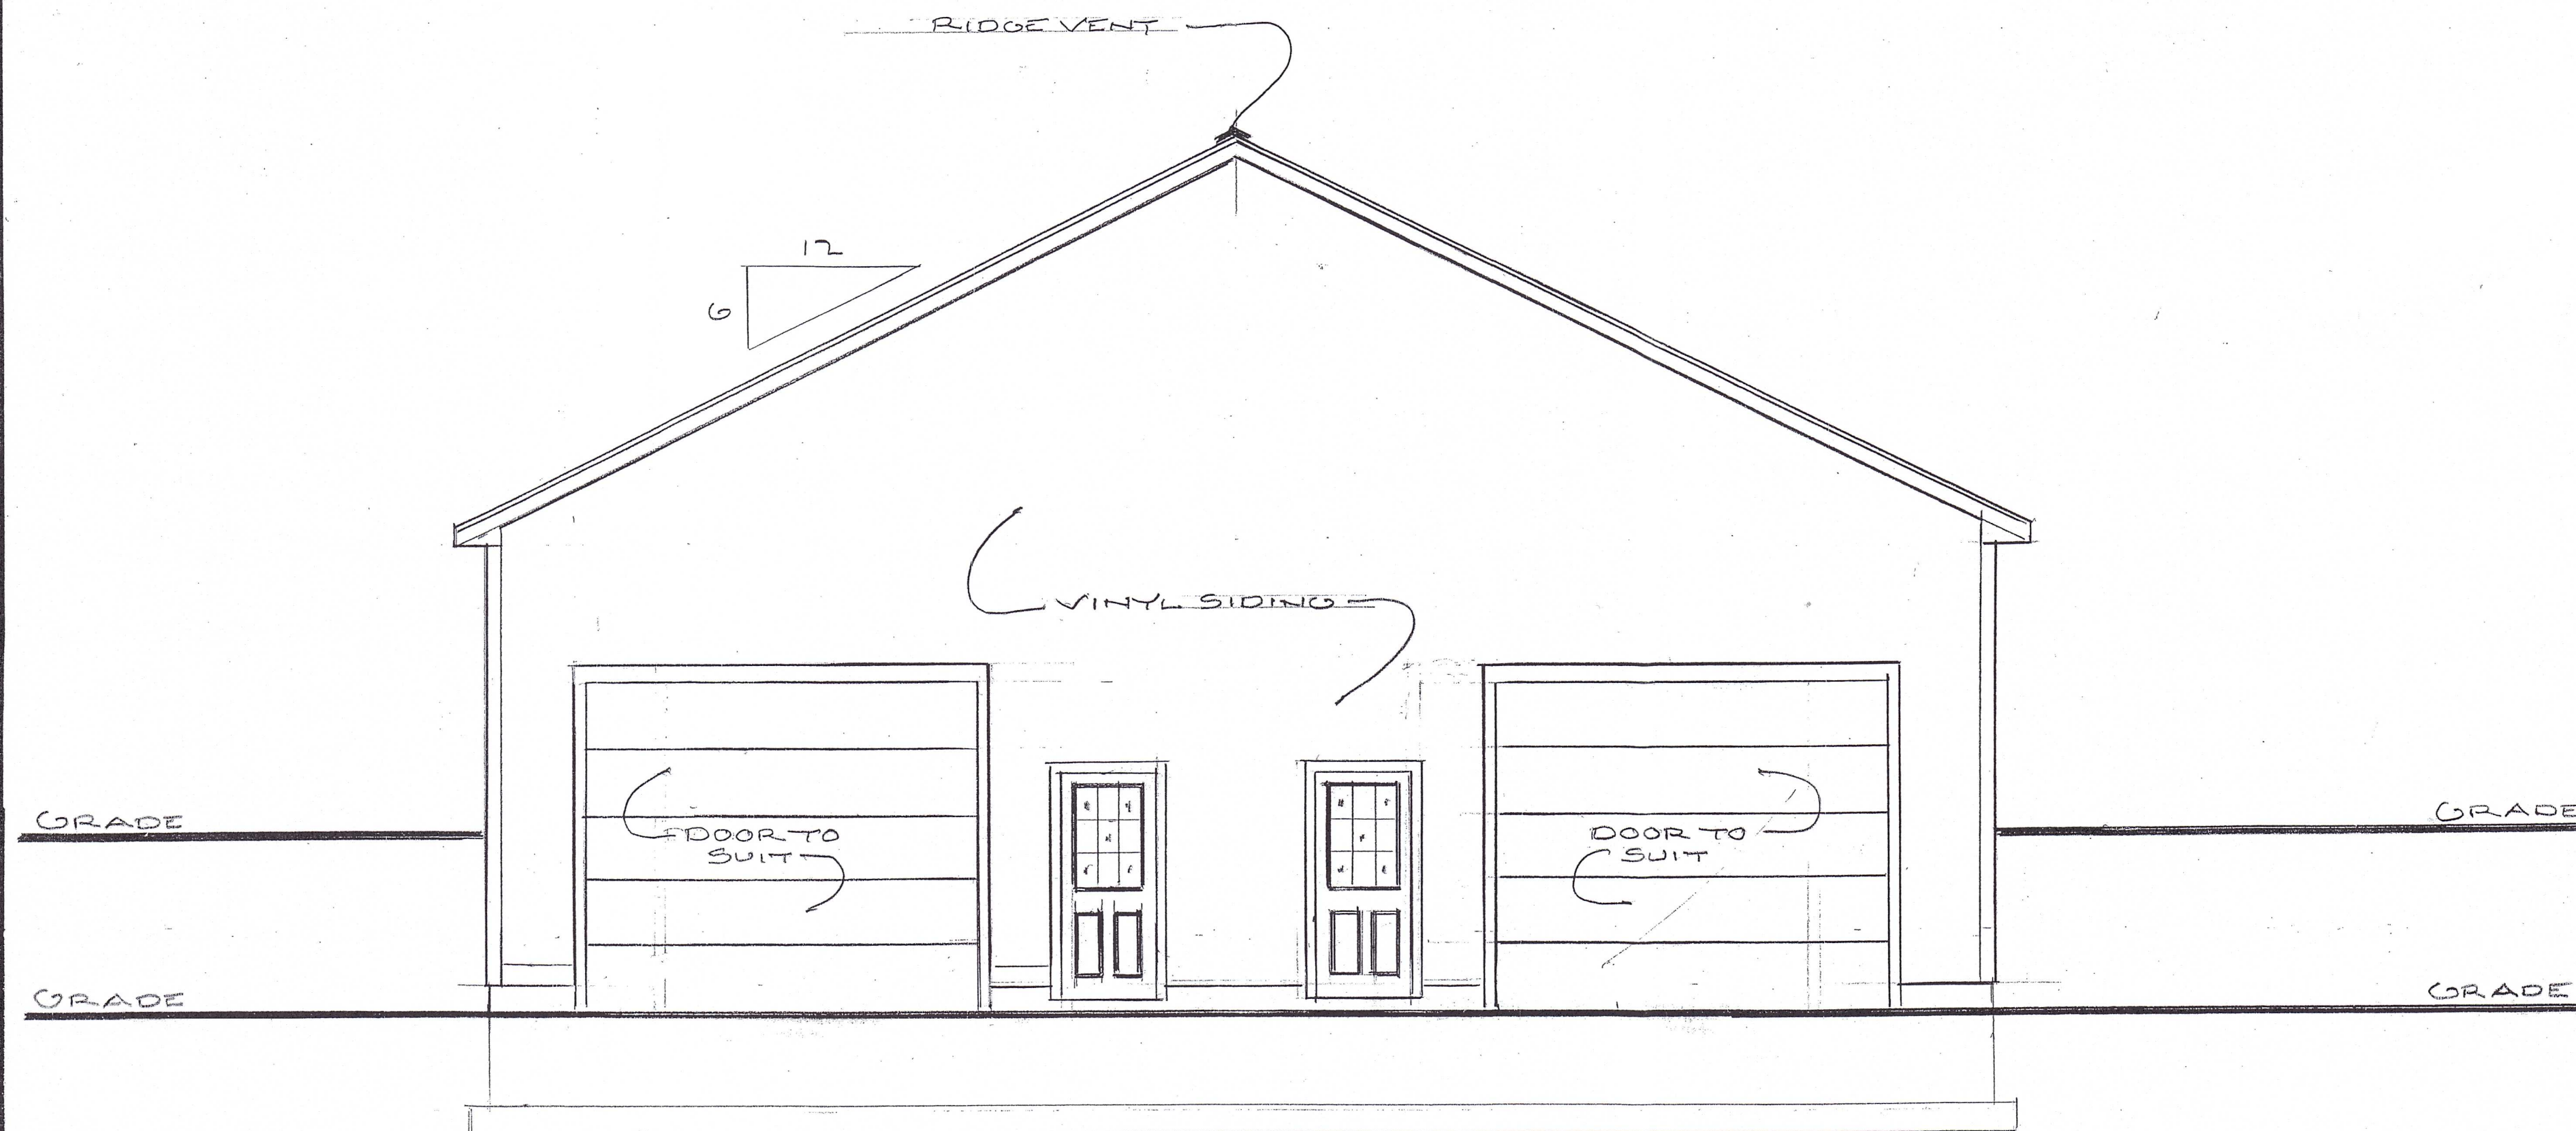


REAR ELEVATION
SCALE: 1/4"=1'-0"

CREATIVE DESIGNS &
DRAFTING SERVICES

SOUTH WINDHAM, CT. (860) 377-7580


SCALE: AS NOTED
DATE: 8/20/2024
DRAWN BY: D.MORIN

DWG. NO.
A-1

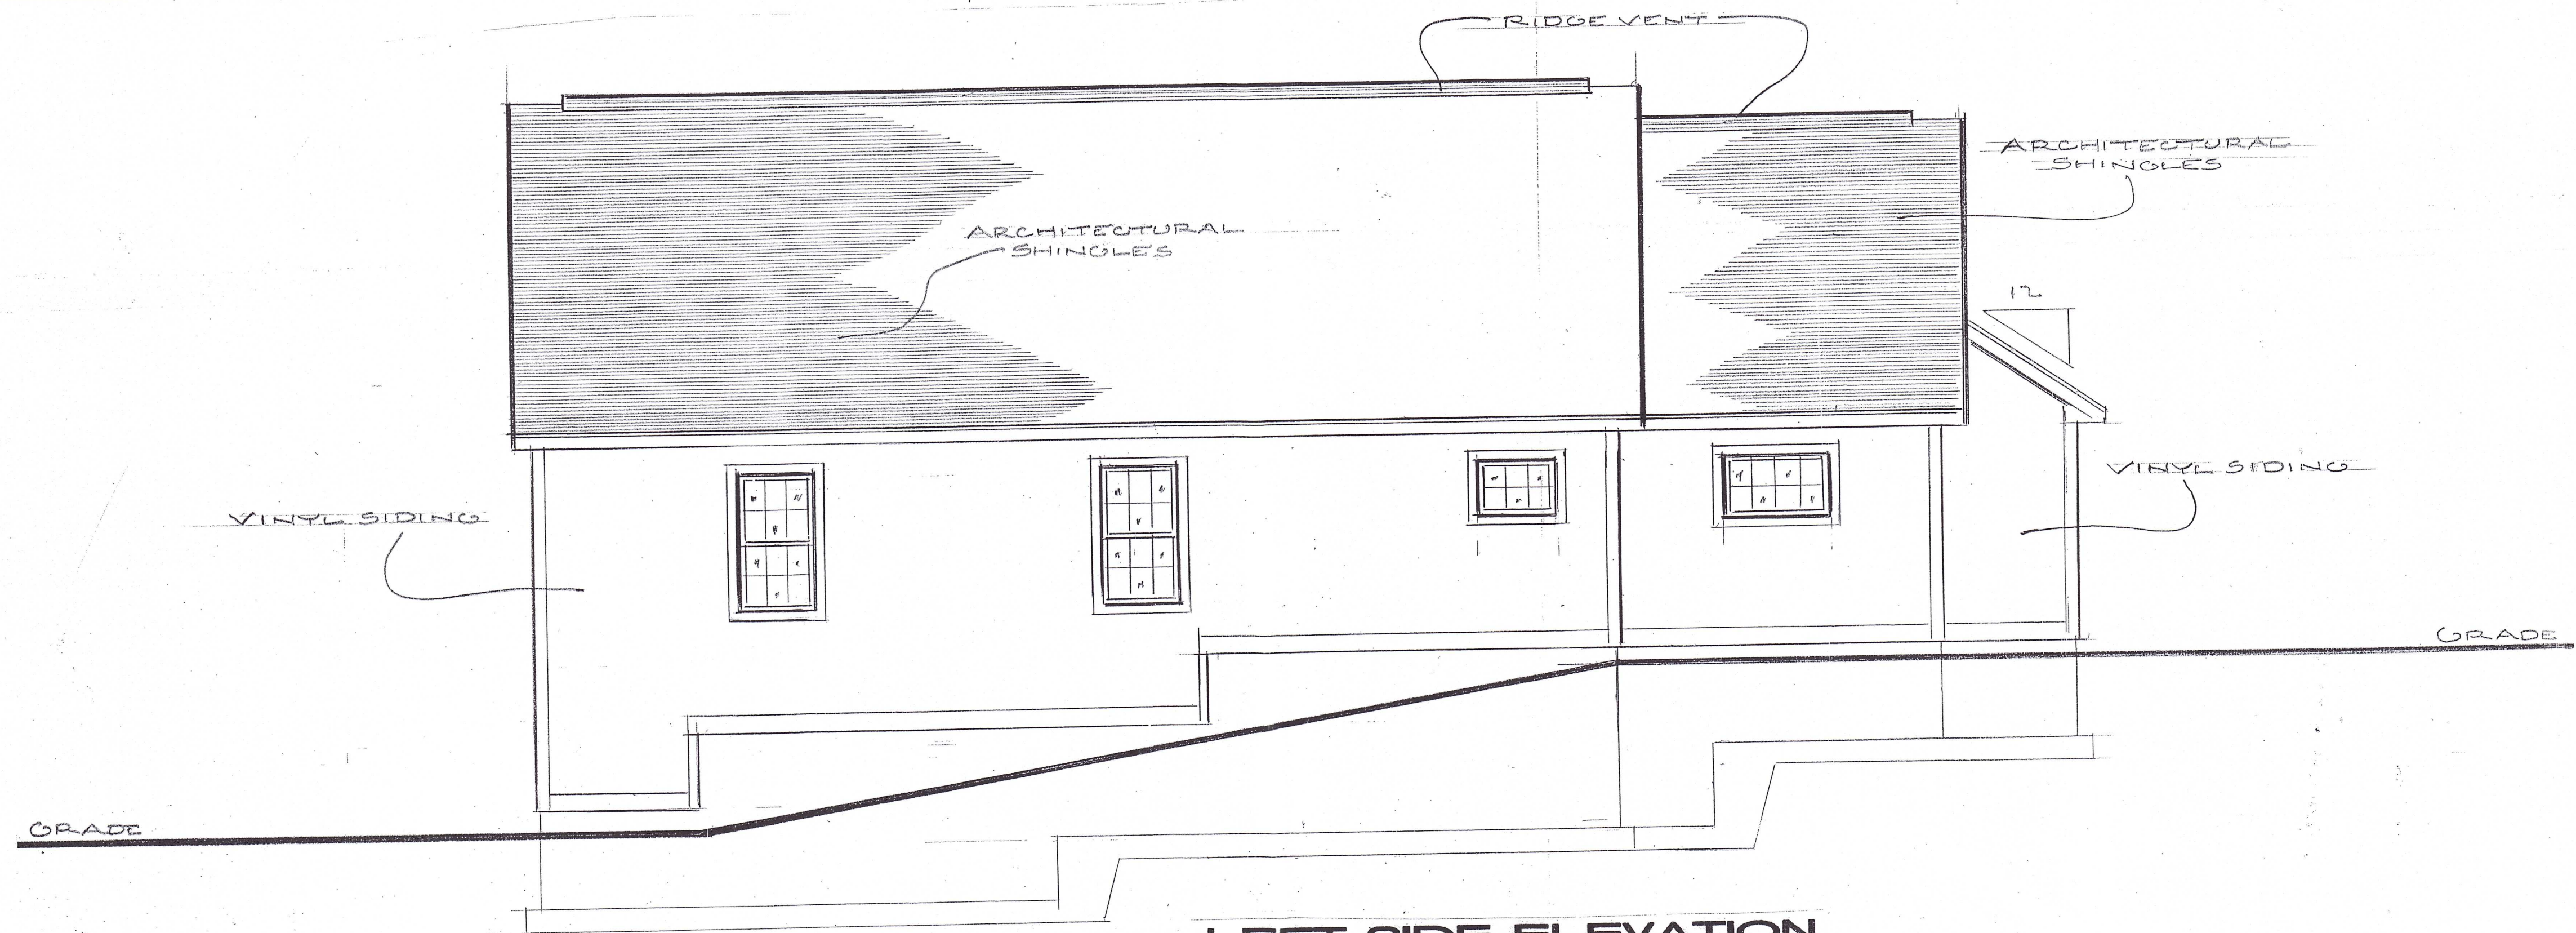


LEFT SIDE ELEVATION

SCALE: 1/4"=1'-0"

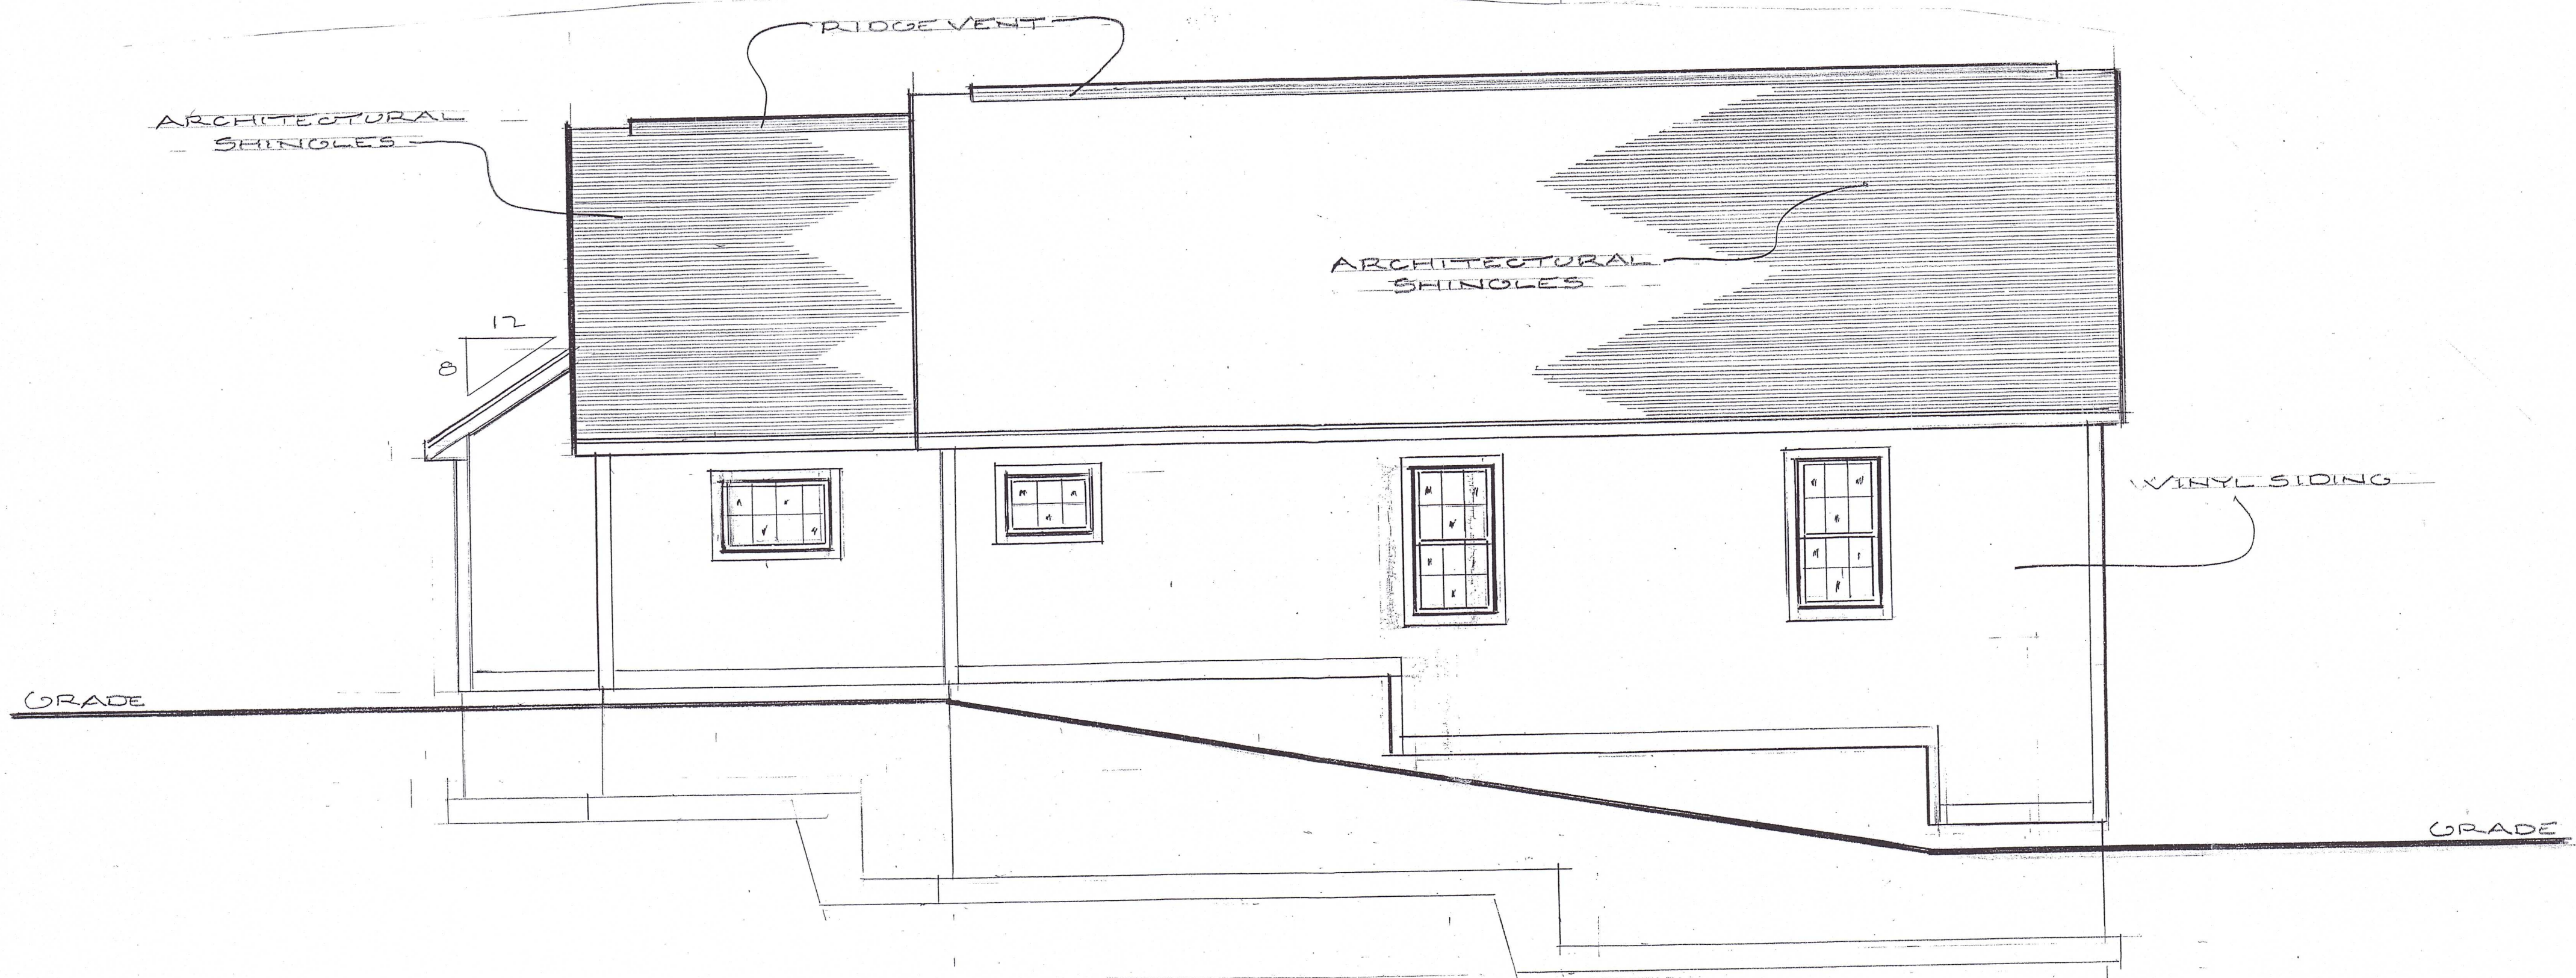

RIGHT SIDE ELEVATION

SCALE: 1/4"=1'-0"

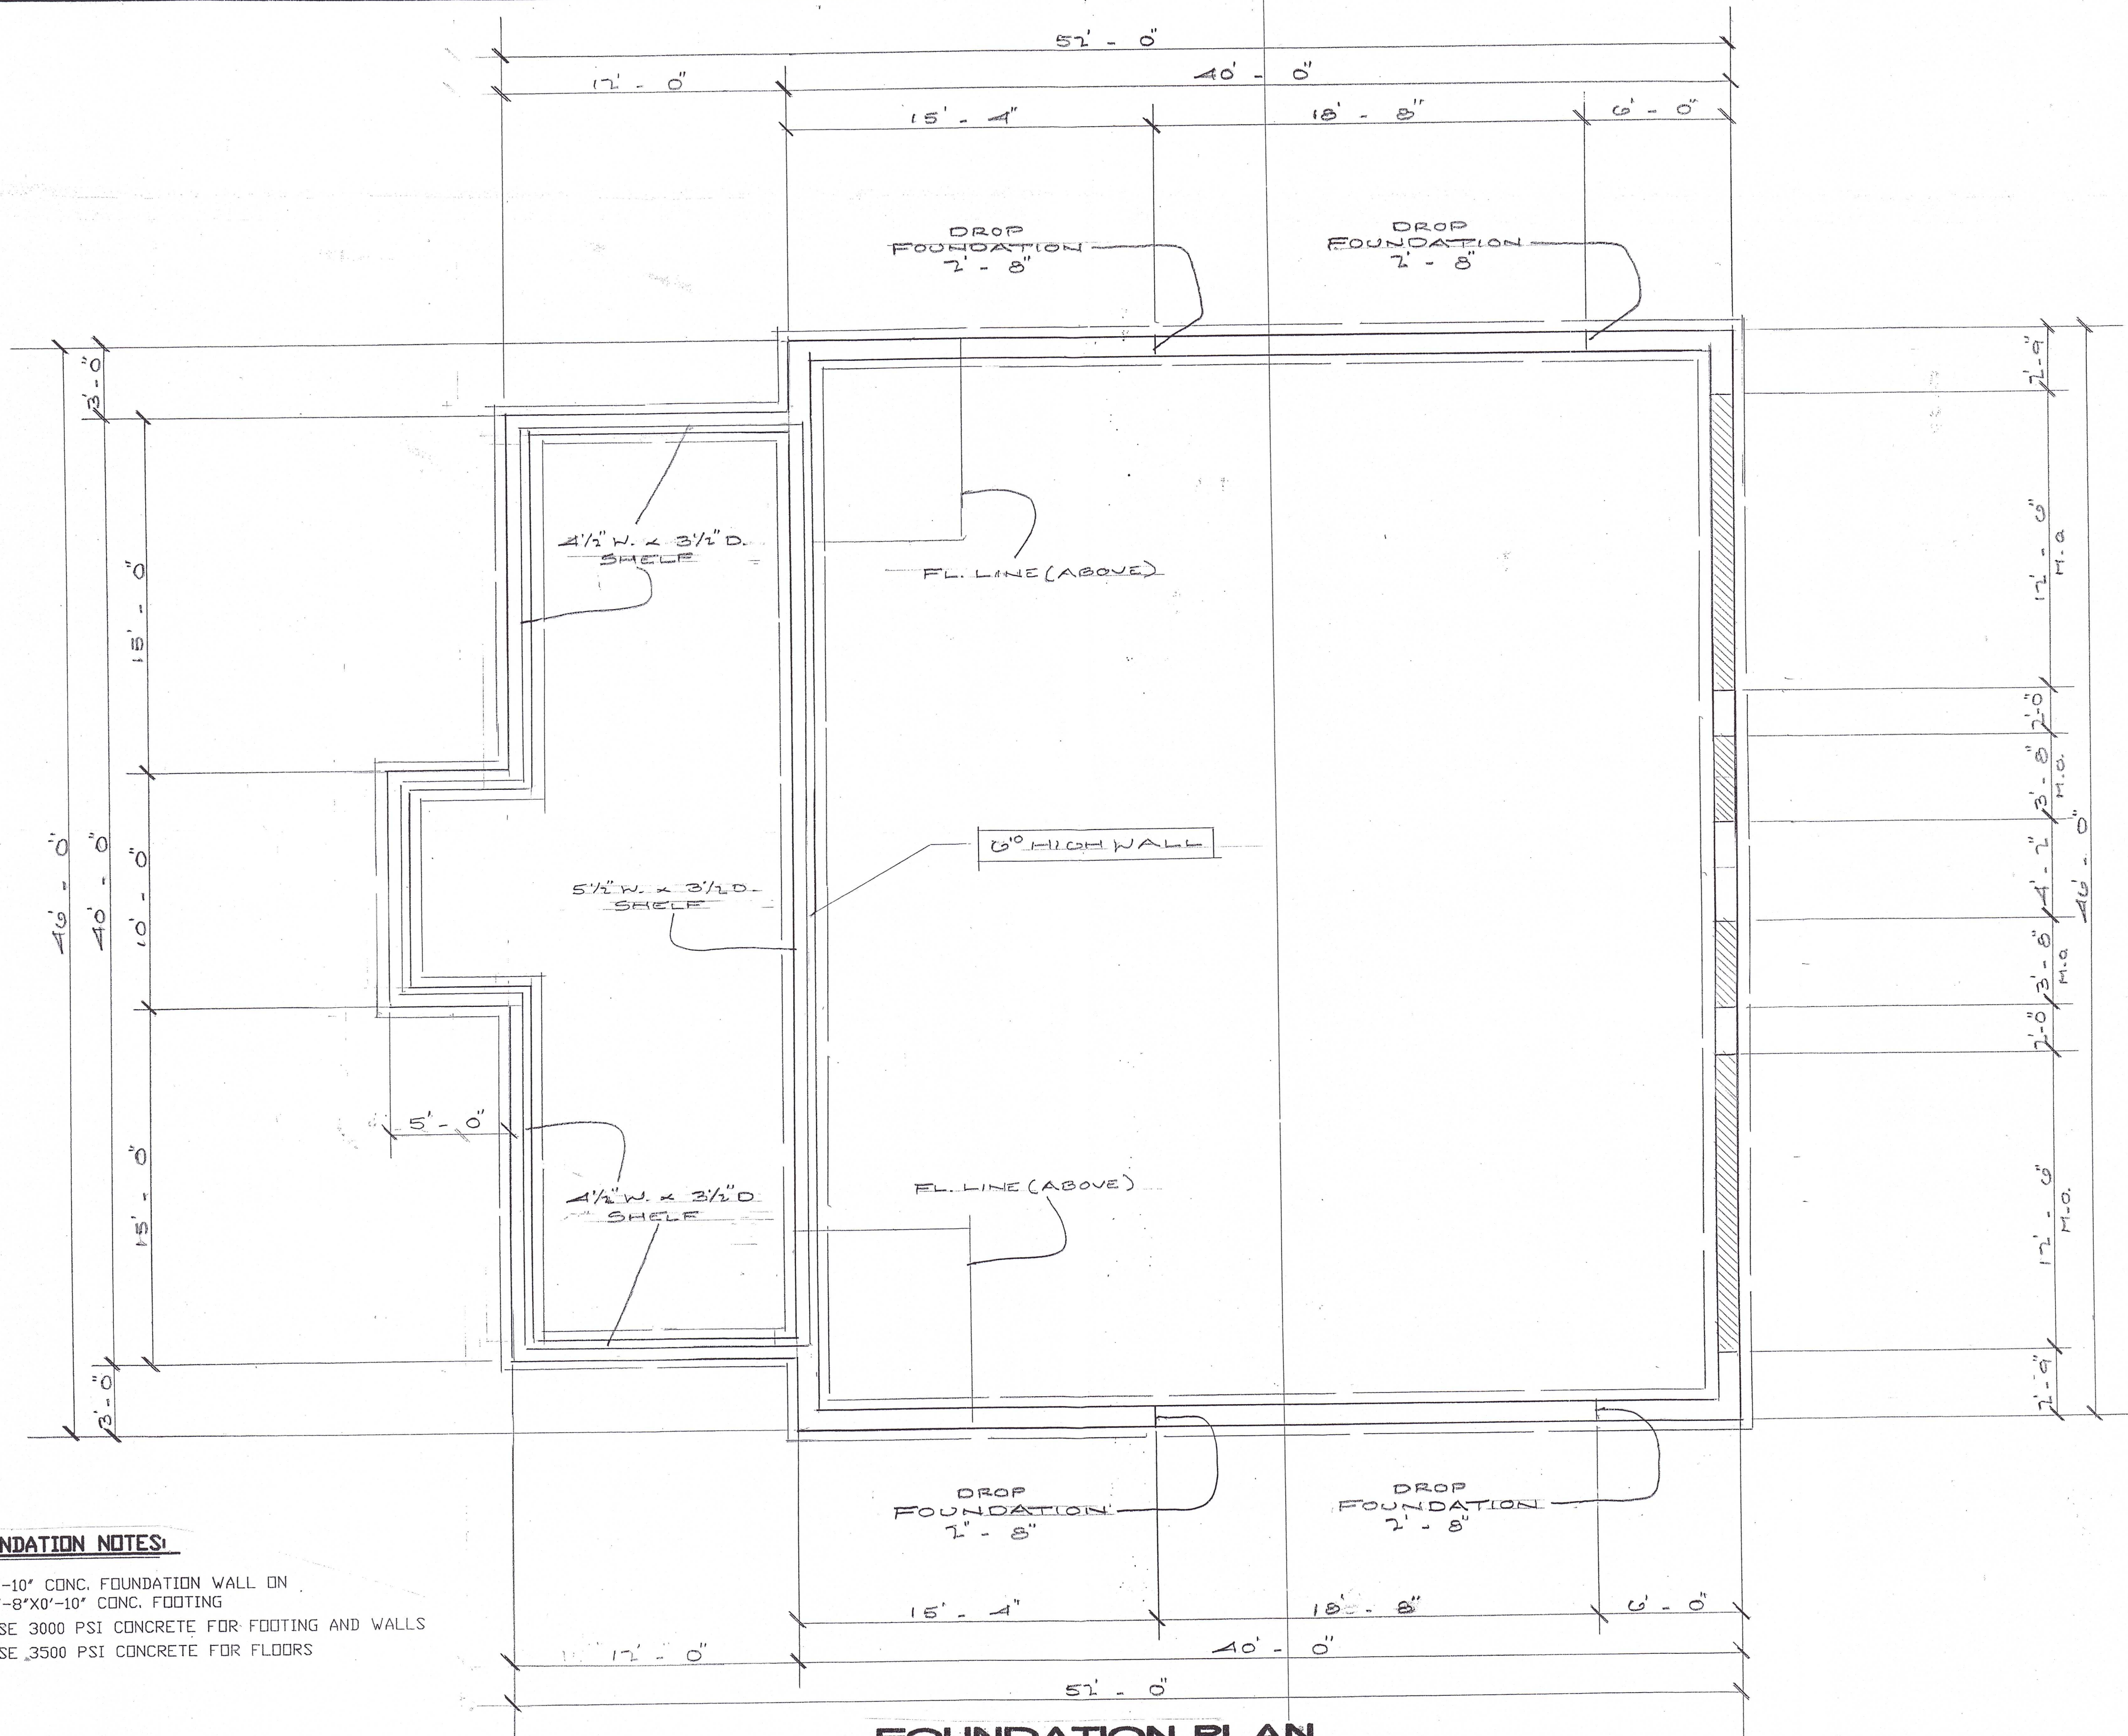

FOUNDATION NOTES:

- 1) 0'-10" CONC. FOUNDATION WALL ON 1'-8"x0'-10" CONC. FOOTING
- 2) USE 3000 PSI CONCRETE FOR FOOTING AND WALLS
- 3) USE 3500 PSI CONCRETE FOR FLOORS

FOUNDATION PLAN

SCALE: 1/4"=1'-0"