

Floor Plan
Scale : 1/8" = 1'-0"


FOR ZONING 07-10-2023




pando
associates
architects, inc.
laurel oak farm - 481 york street
canton, ma 02021-2423
tel: 781-828-8161
fax: 781-828-3902
www.pandoassociates.com
© 2023 PANDO ASSOCIATES ARCHITECTS, INC. NO PORTION OF THIS DRAWING MAY BE COPIED OR REPRODUCED WITHOUT EXPRESS WRITTEN PERMISSION OF PANDO ASSOCIATES ARCHITECTS, INC.

Marine Industrial Building
with Regional Office
Gales Ferry Intermodal, LLC
Ledyard, CT 06335


Revisions :
Check'd By : GLP
Drawn By : MM
Scale : as noted
Date : ...
Job No : 23105
Dwg. No. SK - 1

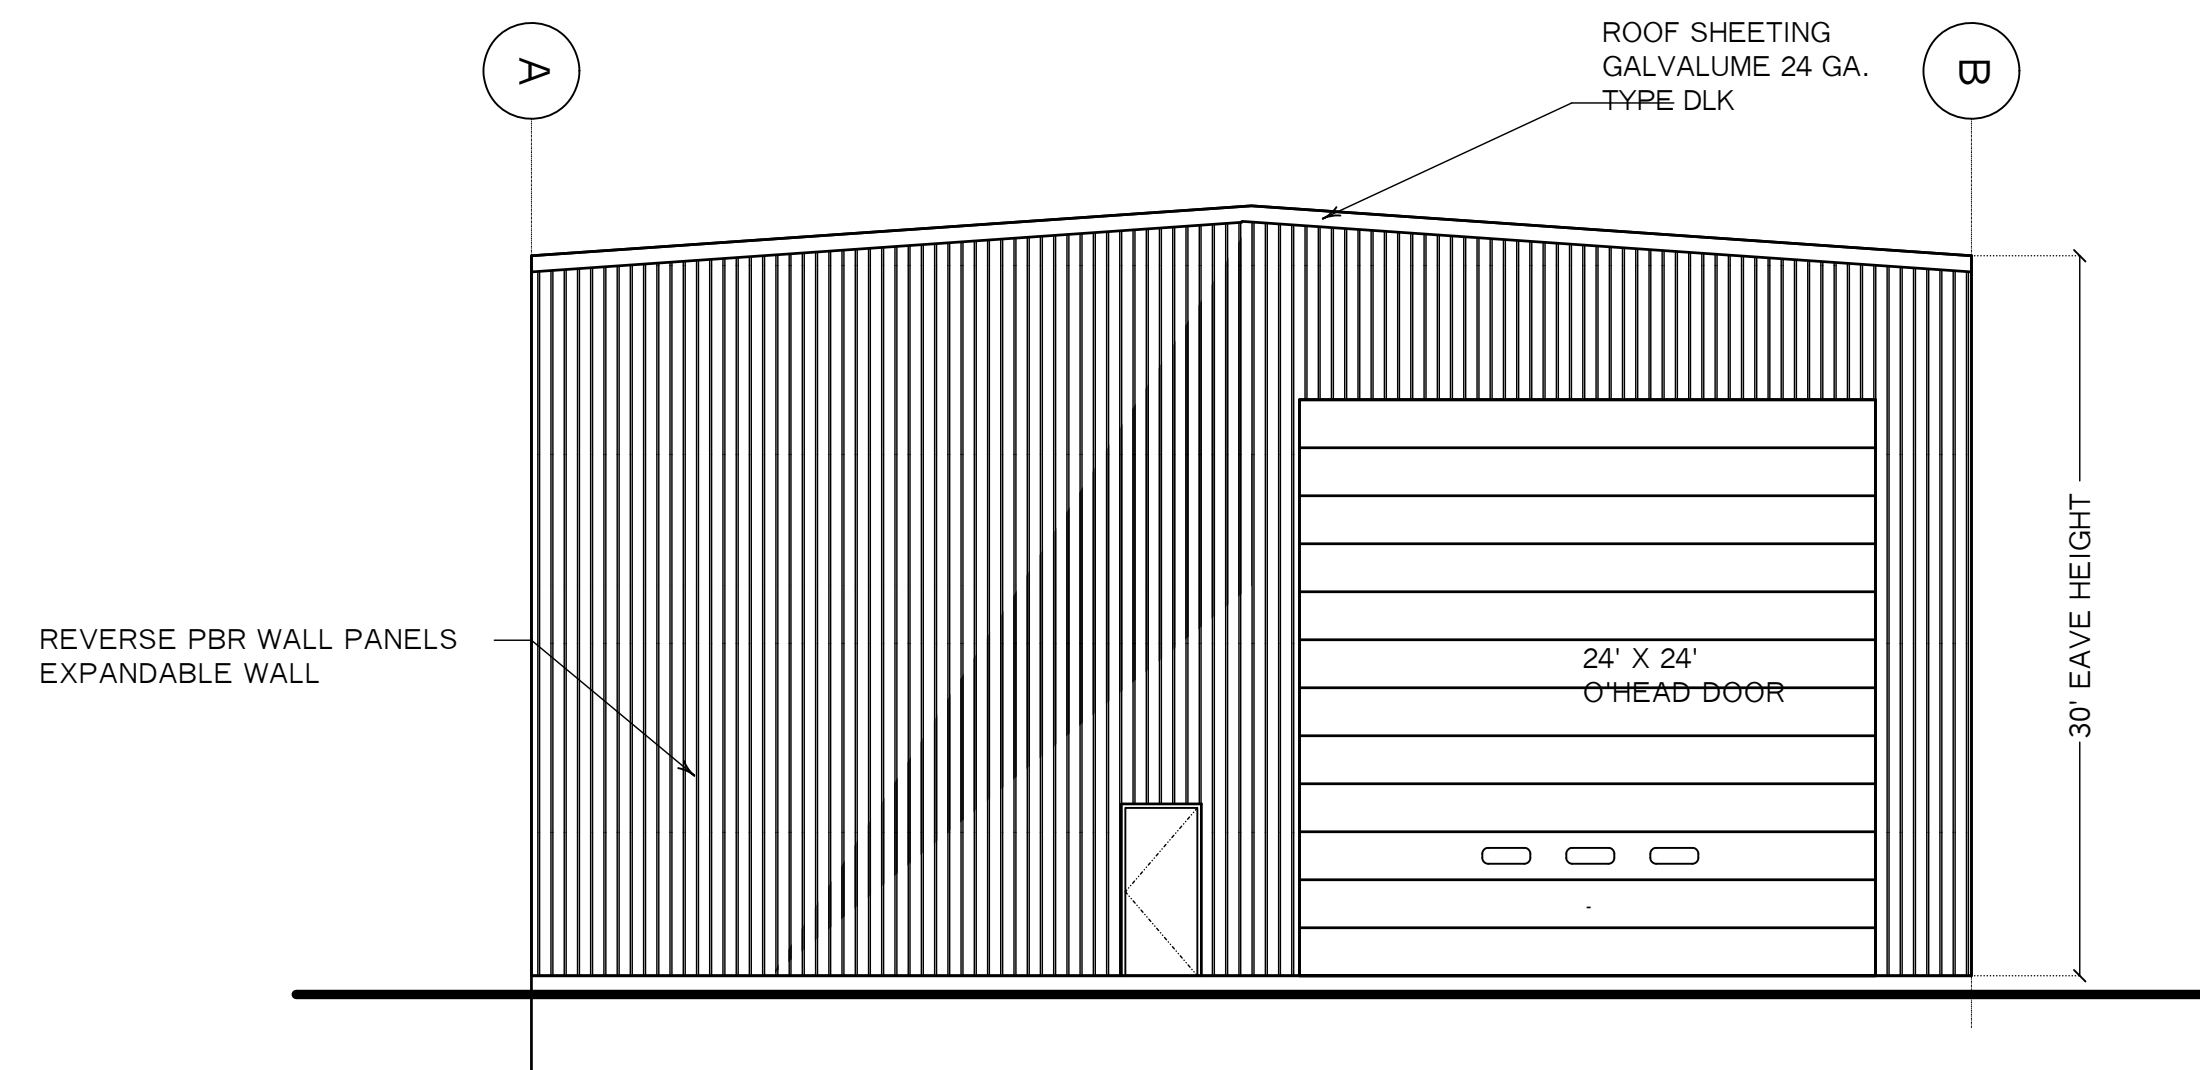


South Elevation
Scale : 1/8" = 1'-0"

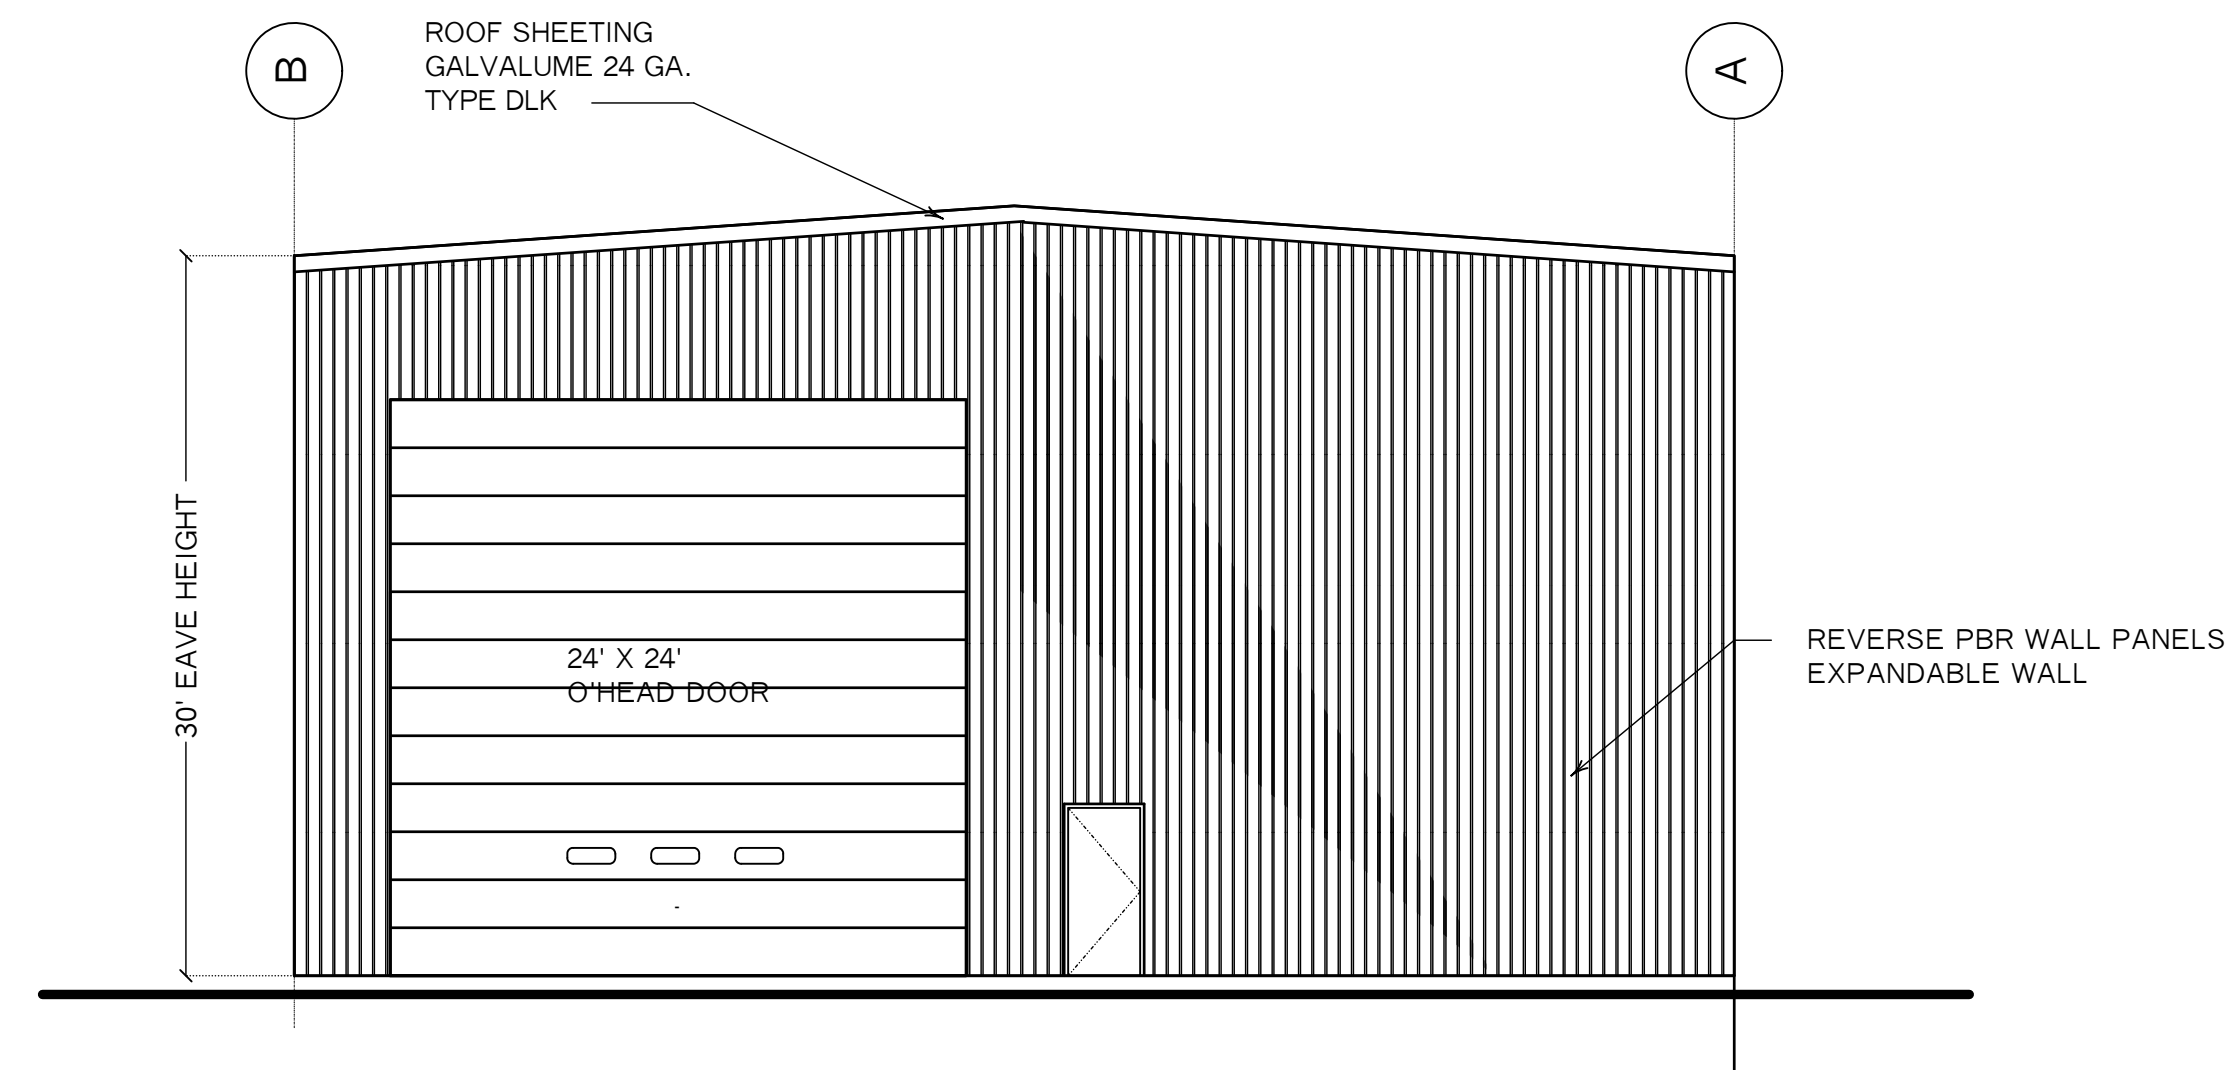

North Elevation
Scale : 1/8" = 1'-0"

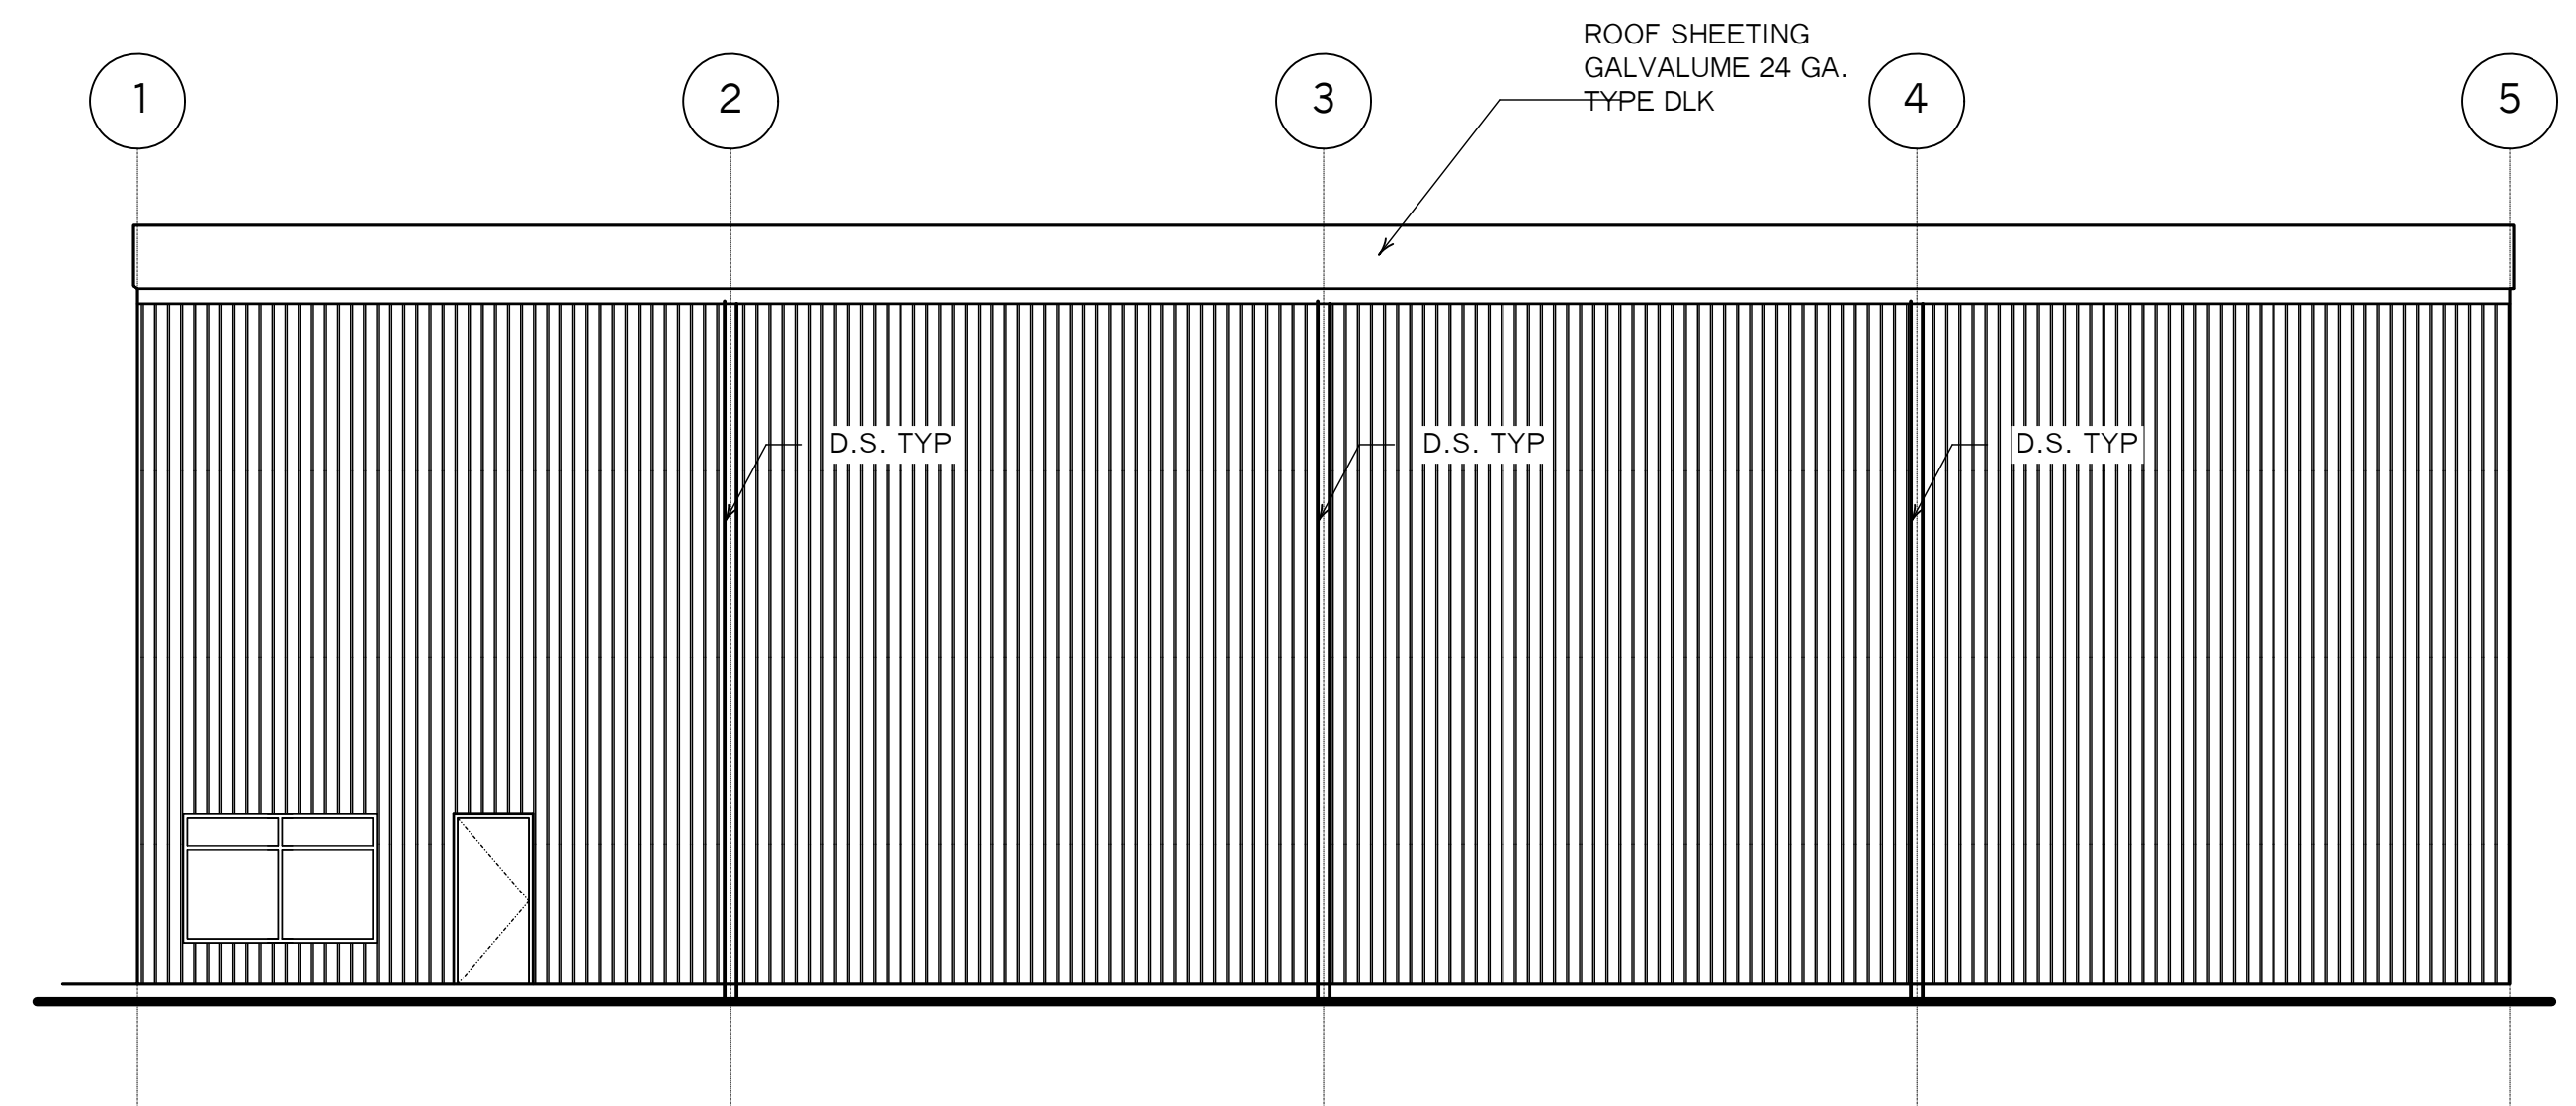

West Elevation
Scale : 1/8" = 1'-0"

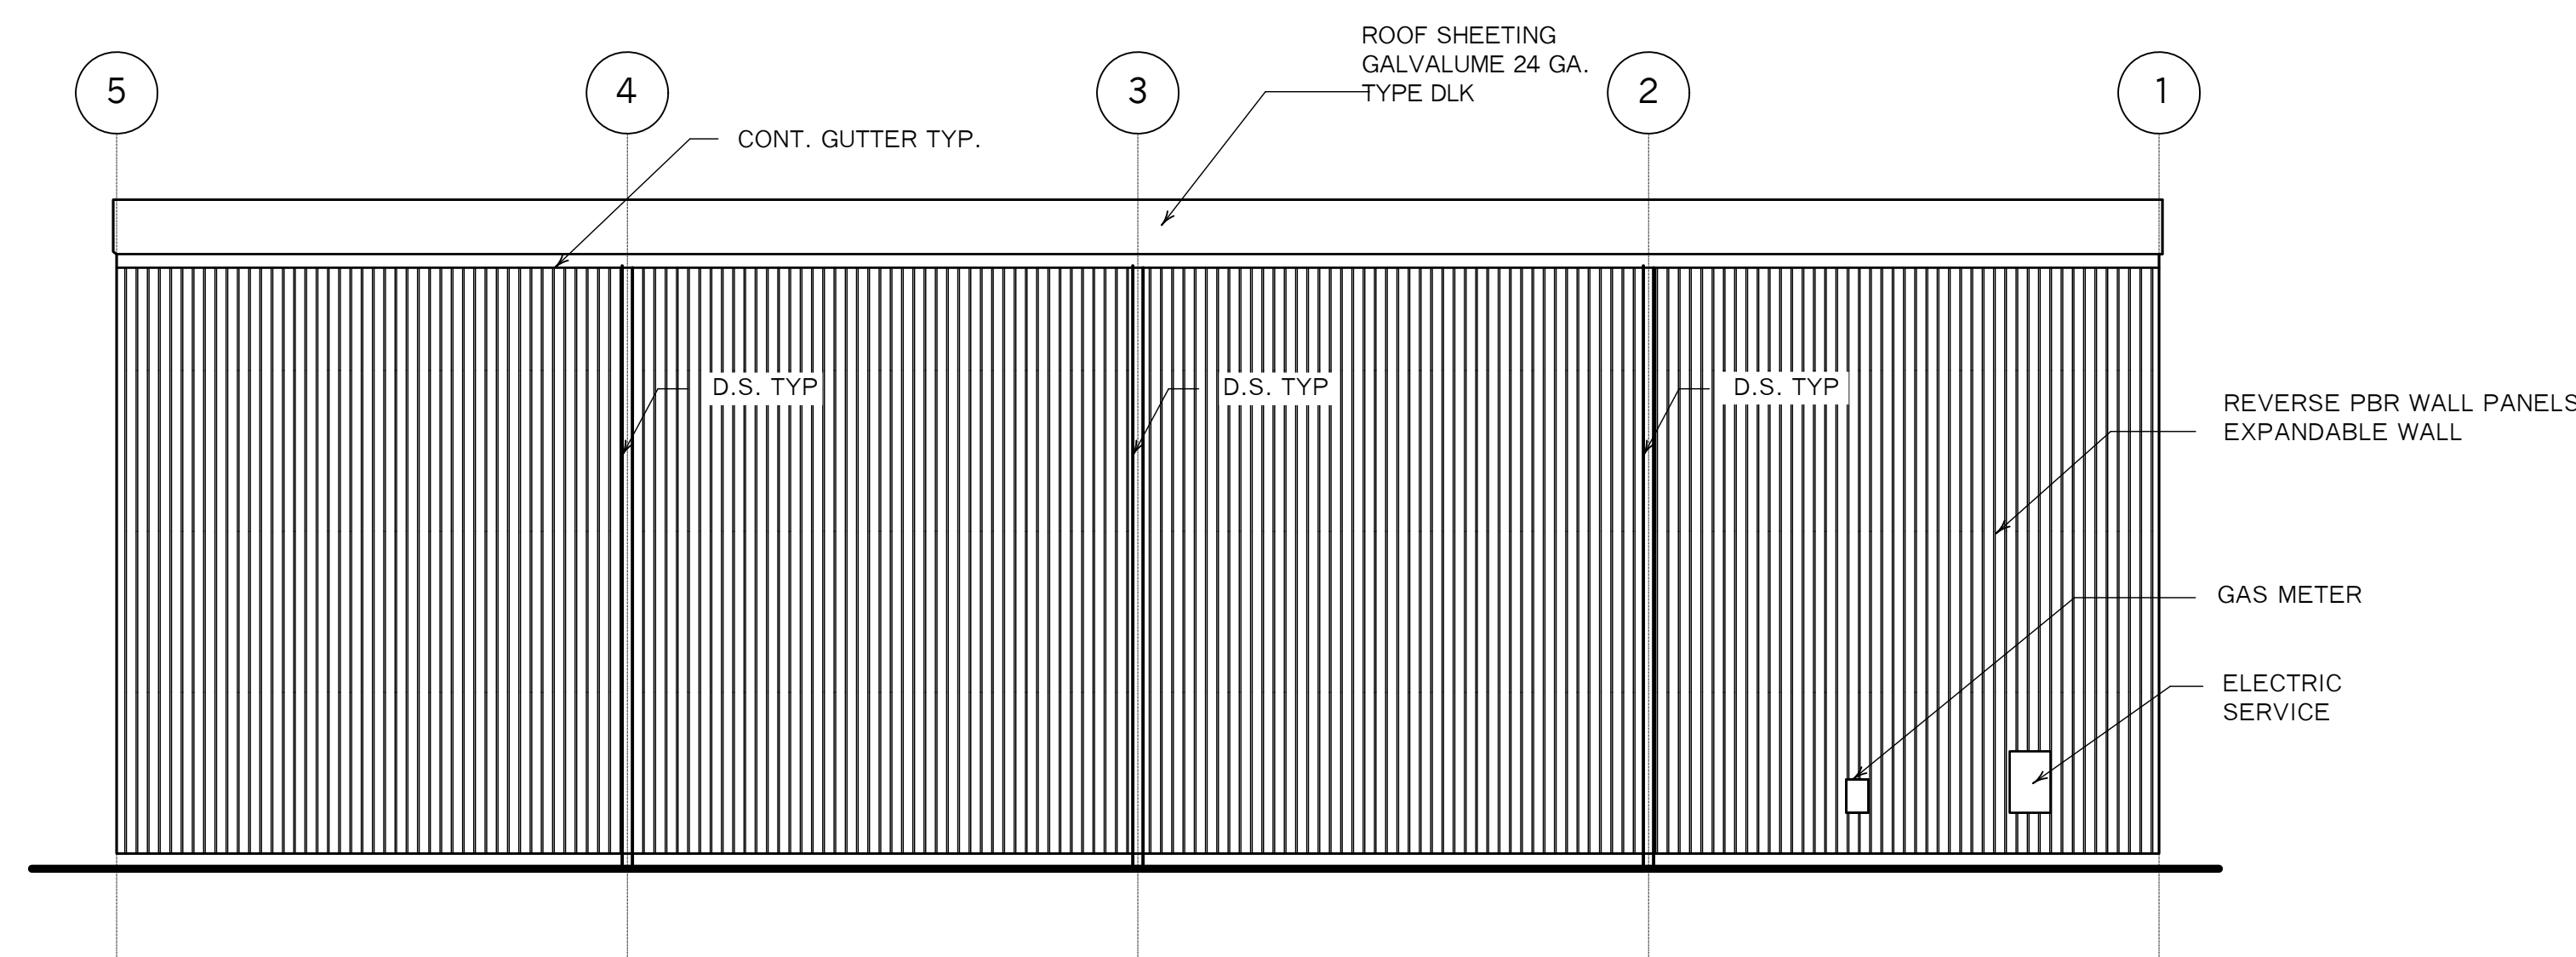

East Elevation
Scale : 1/8" = 1'-0"

FOR ZONING 07-10-2023

Revisions :



pando
associates
architects, inc.
www.pandoassociates.com

laurel oak farm - 481 york street
canton, ma 02021-2423
tel: 781-828-8161
fax: 781-828-3902

Marine Industrial Building
with Regional Office

Gales Ferry Intermodal, LLC
Ledyard, CT 06335

Checked By : GLP
Drawn By : MM
Scale : as noted
Date : ...
Job No : 23105
Dwg. No.
SK - 2

© 2023 PANDO ASSOCIATES ARCHITECTS, INC. NO PORTION OF THIS DRAWING MAY BE COPIED OR REPRODUCED WITHOUT EXPRESS WRITTEN PERMISSION OF PANDO ASSOCIATES ARCHITECTS, INC.