




Proposed Rear Elevation View

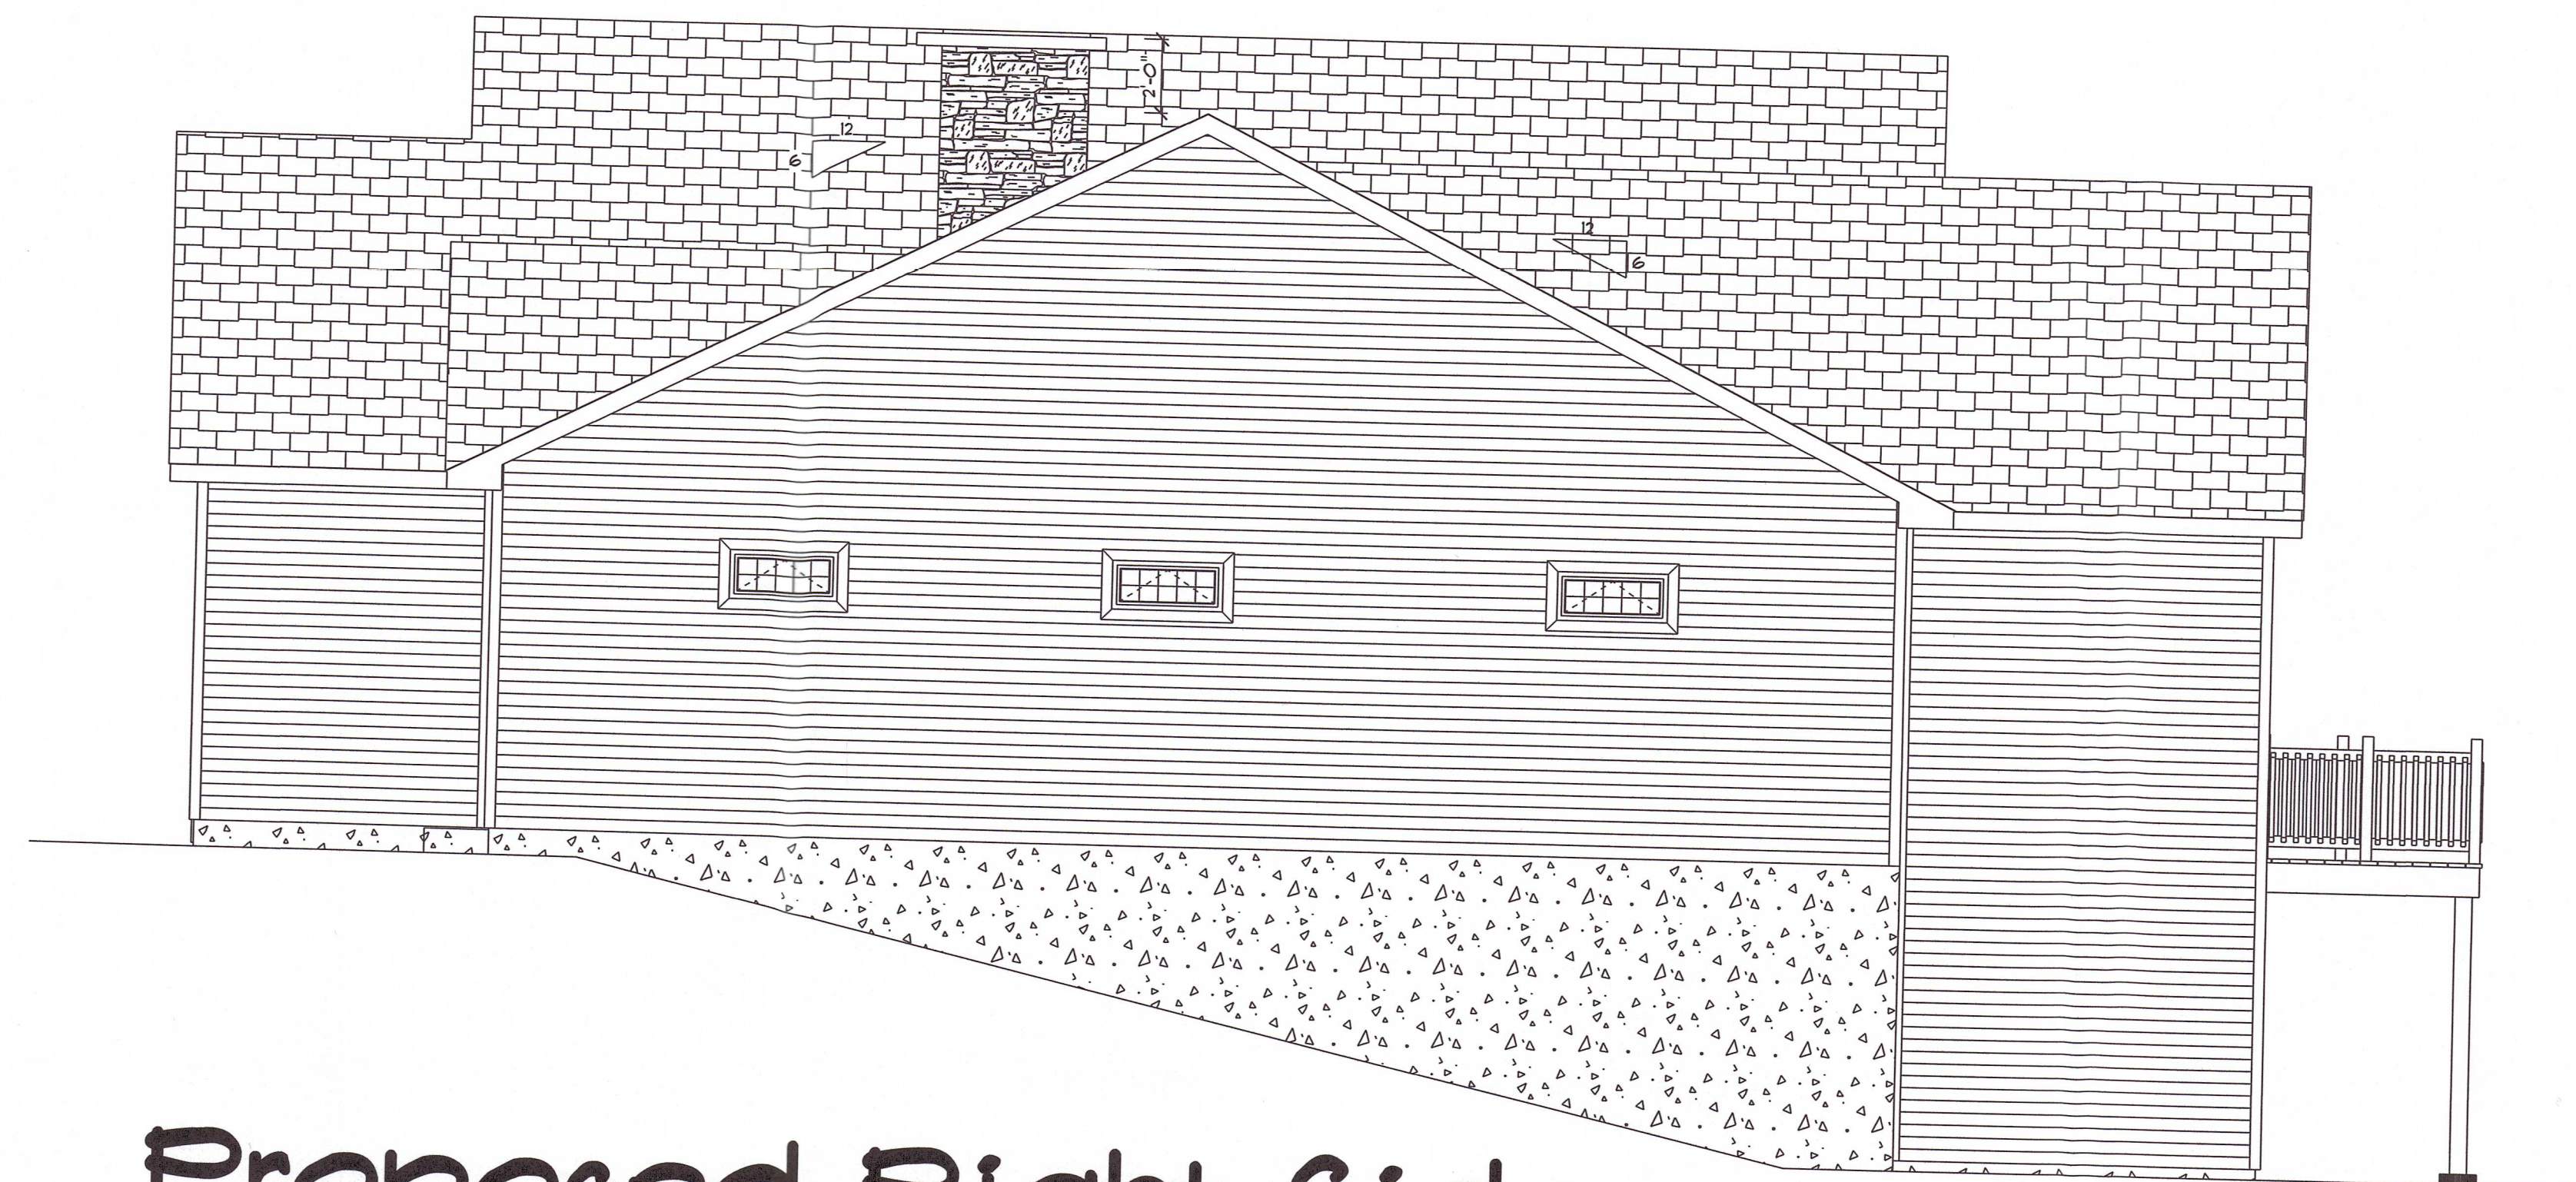

Proposed Right Side Elevation View

Revision	By



Builder to verify all dimensions. Follow dimensions to the letter. The Owner and Builder shall comply with all laws and statutes that govern the area by which this structure will be built. Great care and effort has been taken into the design and construction of these plans, however, because of the nature of any personal and or on site consultation, supervision and construction, the architect or engineer does not warrant the accuracy of any construction or errors by the contractor. No liability is assumed for any construction including structural failure. Due to the nature of the design, the architect or engineer does not recommend that you consult a local Architect or Engineer of your choice and check with your local Building Officials prior to the start of actual construction.


May 12, 2022
 Scale = 1/4" = 1'0"
 Drawn By BPH
 Page 2 of 1

Proposed Rear & Right Side Elevation Views

Huhn
 32 Village Dr
 Ledyard, CT 06339



75 Lebanon Ave
 Colchester, CT 06415
 860-885-6189
 860-603-2622 fax

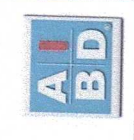

HOME DESIGNS BY BRUNO
 See Me Before You Build!