

LOCATION MAP

ZONING DISTRICT: CIP

GRAPHIC SCALE

0 500 1000 2000 4000

# SHEET INDEX

SHEET 1 - 100 SCALE A-2 PLAN, LOCATION MAP & GENERAL NOTES

SHEET 2 - 40 SCALE PLAN WITH PROPOSED CONDITIONS

SHEET 3 - 40 SCALE PLAN WITH PROPOSED CONDITIONS

SHEET 4 - SCHEDULE AND EROSION/SEDIMENT CONTROL NARRATIVE AND DETAILS

PLAN SHOWING
PROPERTY OF


B & R HOLDING COMPANY, LLC
1340 BALDWIN HILL ROAD
LEDYARD, CONNECTICUT
SCALE: 1"=100'
MAY 2023


SHEET 1 0


THIS MAP AND SURVEY HAS BEEN PREPARED IN ACCORDANCE WITH SECTIONS 20-3008-1 HIROUGH 20-3008-20 OF THE REQUALATIONS OF CONNECTION STATE ASSOCIATION FOR SURVEYS AND MAPS IN THE STATE OF CONNECTION. FOR OPTION FOR THE STATE OF THE STATE OF CONTINUE AND STATE OF THE STATE OF THE

THE LAND SURVEYOR OF No. 14208


DATE: MAY 1, 2023

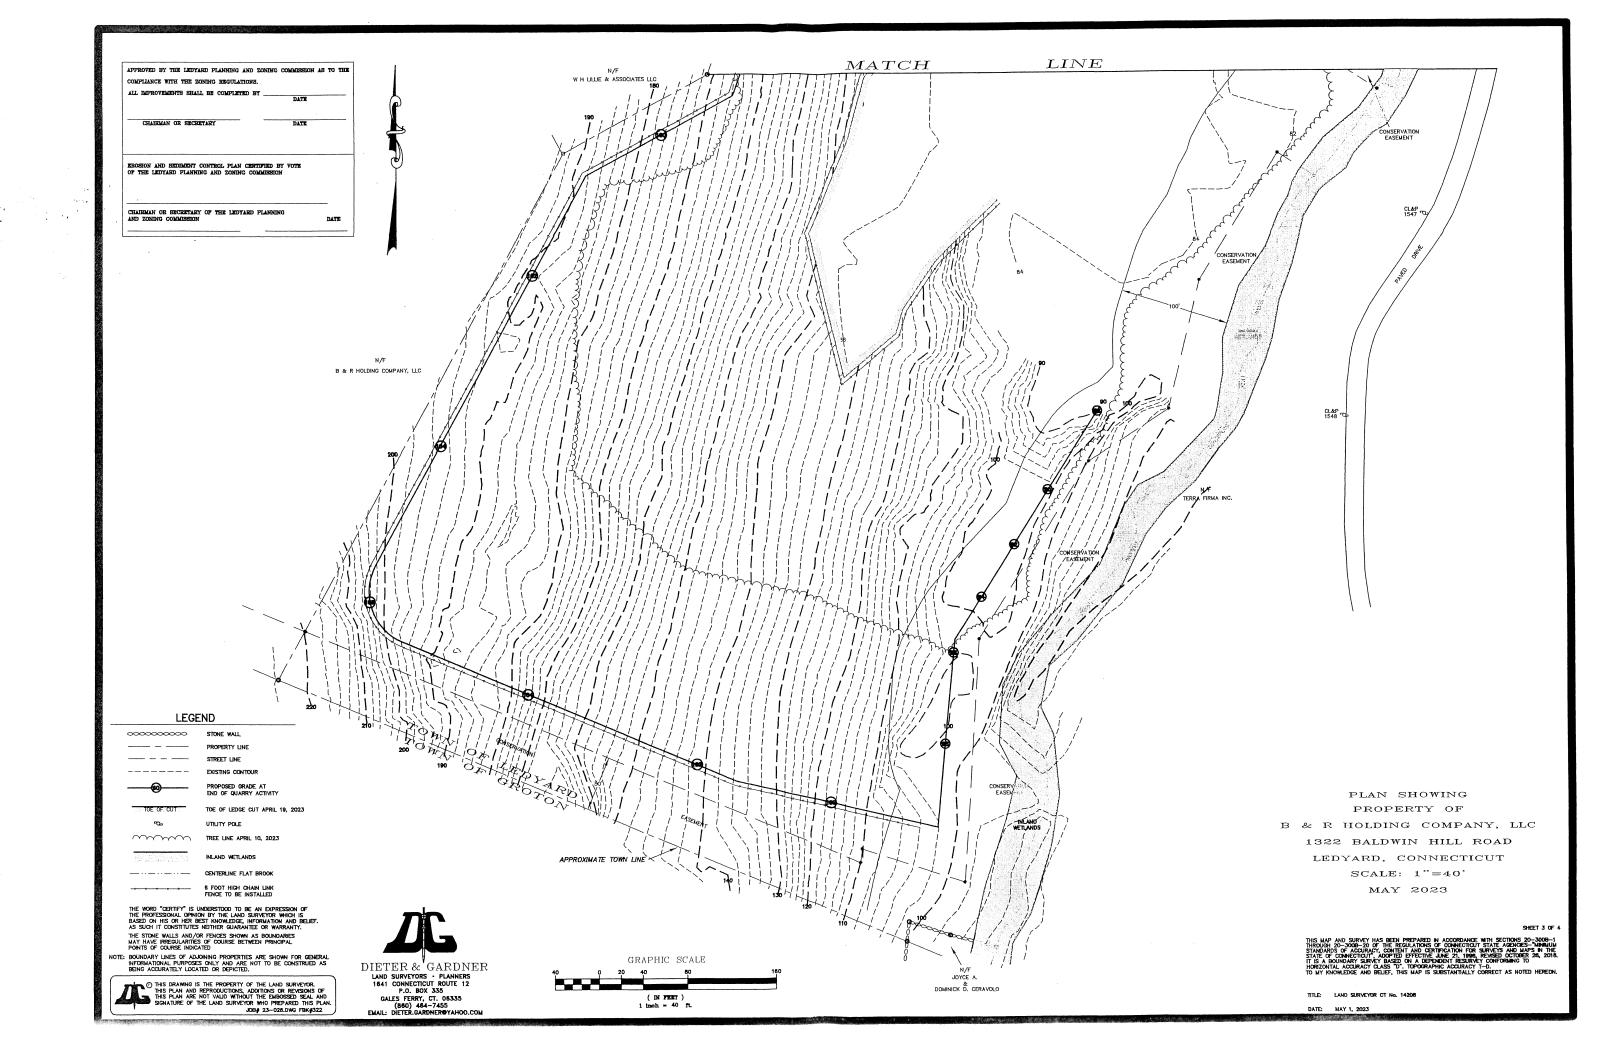

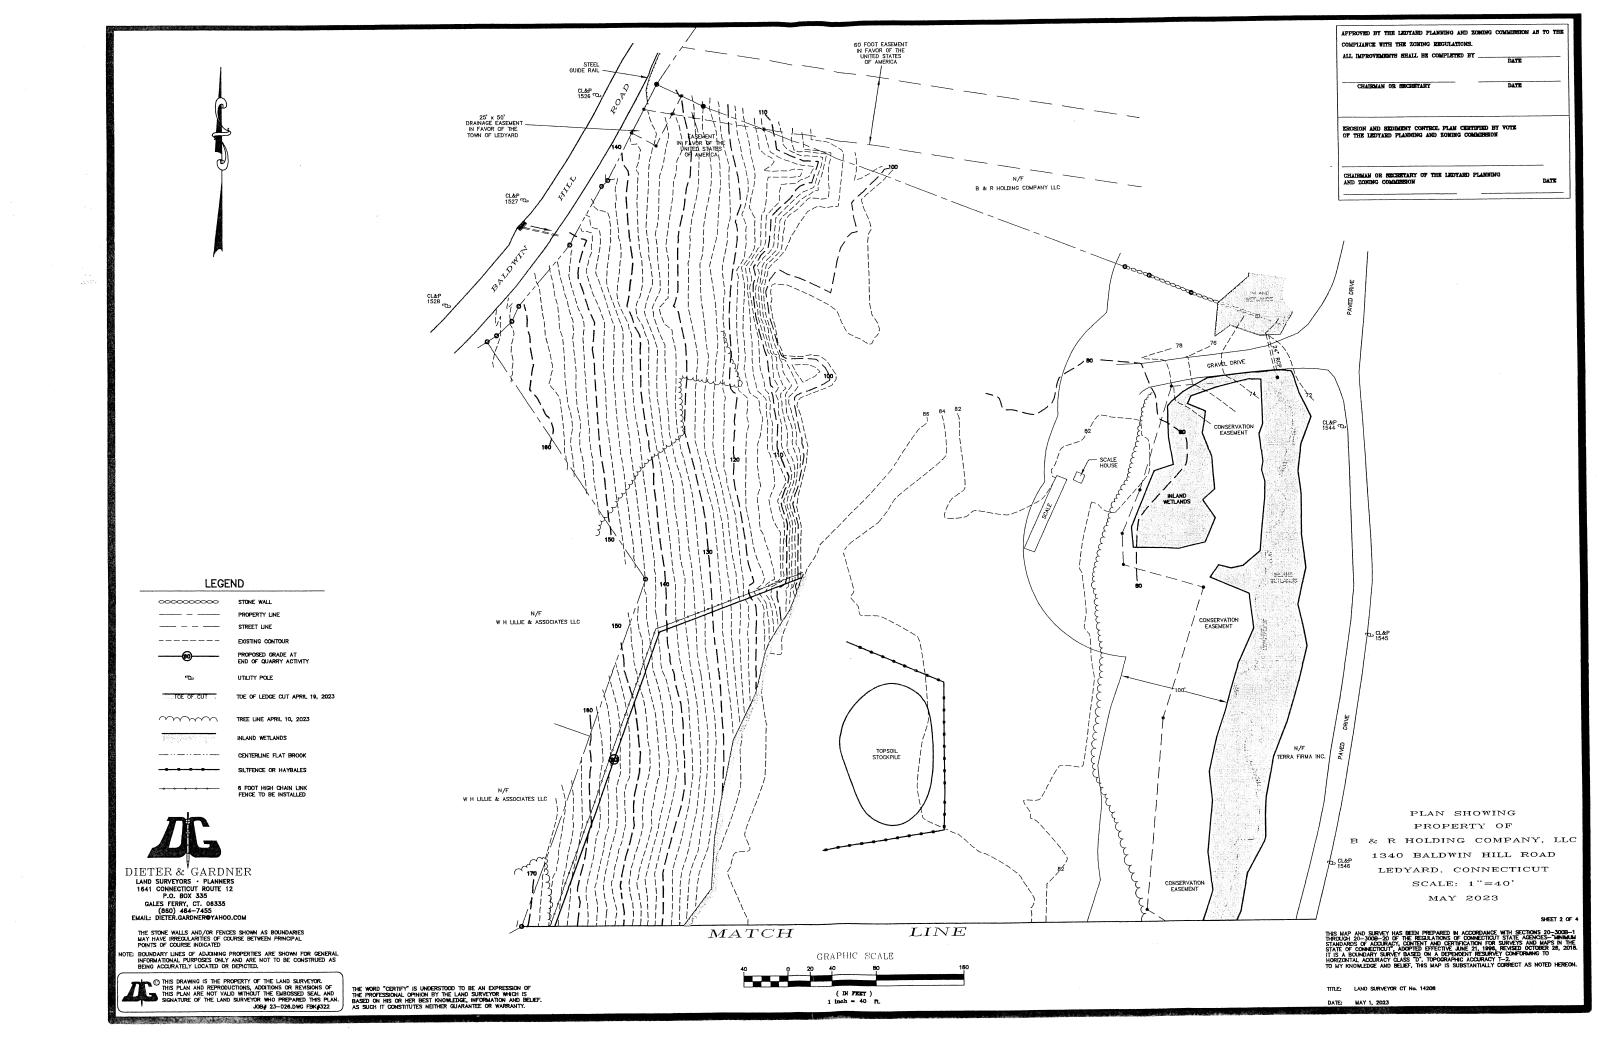


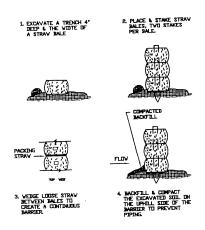

## CONSTRUCTION OF A STRAW BALE BARRIER NOT TO SCALE

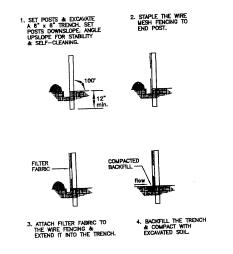

FILTER FABRIC SEDIMENT BARRIER

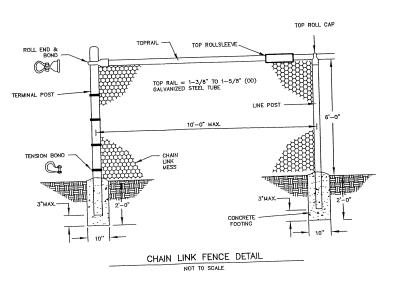

DIETER & GARDNER LAND SURVEYORS PLANNERS
1841 CONNECTICUT ROUTE 12
P.O. BOX 335

GALES FERRY, CT. 06335

EROSION AND SEDIMENTATION CONTROL PLAN

THE ACCOMPANYING PLANS PROVIDE THE FOLLOWING INFORMATION FOR THE IMPLEMENTATION OF THIS PLAN:

-- LOCATION OF SEDIMENT CONTROL BARRIERS

- FINISHED GRADES TO BE ACHIEVED

PLIAN HAS BEEN PREPARED TO ADDRESS SECTION 12.4 OF THE ZONNO
REGULATIONS USE OF THIS PROPERTY IS FOR PROCESSING AND REMOVAL OF ROCK/STONE/GRAVEL/SAND
OTHER MATERIALS THAT HAS BEEN ORGOING SINCE PRICE TO ZONNIG REGULATIONS BEING ENACTED.
AND OTHER MATERIALS THAT HAS BEEN ORGOING SINCE PRICE TO ZONING REGULATIONS BEING ENACTED.
WHERE STONE IS BEING REMOVED, GRADES EXCEED ZOX IN PLACES, WHEN STONE REMOVAL OPERATION IS
COMPLETE, SITE WILL HAVE A GRADE OF LESS THAN 2X.
THERE ARE INLAND WEILANDS ON THIS PROPERTY.

CHRISTOPHER MICLAUGUN 860-460-0787 WILL SERVE AS CONTACT PERSON FOR IMPLEMENTING EROSION AND SEDIMENT CONTROL MEASURES ON THIS PLAN.

## CONSTRUCTION SEQUENCE:

1. REMOVE EXISTING VEGETATION AND TOPSOIL WITHIN THE LIMITS OF CONSTRUCTION.
2. STRPE TOPSOIL AND STOCKPILE AS SHOWN.
3. FOLLOWING REMOVAL OF ROOK/STONE/GRAVEL/SAND, FINISH GRADE ALL DISTURBED AREAS.
4. LOAM AND SEED ALL DISTURBED AREAS.
4. LOAM AND SEED ALL DISTURBED AREAS.
5. MANTAIN ALL SEDIMENT AND EROSION CONTROL UNTIL ALL AREAS HAVE BEEN STABILZED.

### MAINTENANCE:

INSPECT SEDIMENT BARRIERS AFTER EACH STORM EVENT AND REPAIR OR REPLACE AS NECESSARY, CLEAN OUT OF ACCUMULATED SEDIMENT IS NECESSARY IF 1/2 OF THE ORIGINAL HEIGHT OF THE BARRIER BECOMES FILLED IN WITH SEDIMENT.

PERMAHENT SEEDING:

SEED BED PREPARATION: FINE GRADE AND RAKE SOIL SURFACE TO REMOVE STONES LARGER THAN 2" IN DIAMETER, APPLY LIMESTONE AT A RATE OF 80 Ind./1000 S.F. FERTILLIZE WITH 10-10-10, OR EQUIVALDIT, AT A RATE OF 7.5 Ind./1000 S.F. WORK LIMESTONE AND FERTILLIZER INTO SOIL UNFORMLY TO A DEPTH OF 4" WITH A HARROW OF EQUIVALENT. SEED APPLICATION. HOT SOIL UNFORMLY TO A DEPTH OF 4" WITH A HARROW OF EQUIVALENT SEED APPLICATION. SEED BY HAND, CYCLOME SEEDER OR HORROSEEDER, USHTHY SEA OR ROLL THE SEED SURFACE TO COVER SEED. SEEDING SHOULD BE DONE BETWEEN APPLICATION. SEED BY SEEDING SHOULD BE DONE BETWEEN APPLICATION. SEEDING SHOULD BE DONE BETWEEN APPLICATION. SEEDING SHOULD BE DONE BETWEEN AUGUST 15 AND SYPTEMBERS VILL SEEDING CAN TAKE PLACE. NOTE: 1F HORROSEEDER IS USED. NORSEASE SEED MAXINGE BY 10% MULCHHIS CHEMPLATELY FOLLOWING SEEDING, MULCH IS USED SURFACE WITH STRAW OR HAY AT A RATE OF 70 Ind./1000 S.F. SPEED MULCH BY HAND OR MULCH BLOWER, PUNCH MALCH INTO SOIL SURFACE WITH TRACK MACHINE OR DISK HARROW.

Hours of operation monday to saturday 8:30 a.m. to 5:30 p.m. It is expected that rock removal will be completed by 5/1/2027.

PLAN SHOWING EROSION AND SEDIMENT CONTROL NARRATIVE AND DETAILS PROPERTY OF B & R HOLDING COMPANY, LLC 1322 BALDWIN HILL ROAD LEDYARD, CONNECTICUT

MAY 2023

SHEET 4 OF 4

C) THIS DOLUMNO IS THE PROPERTY OF THE LAND SURVEYOR.