
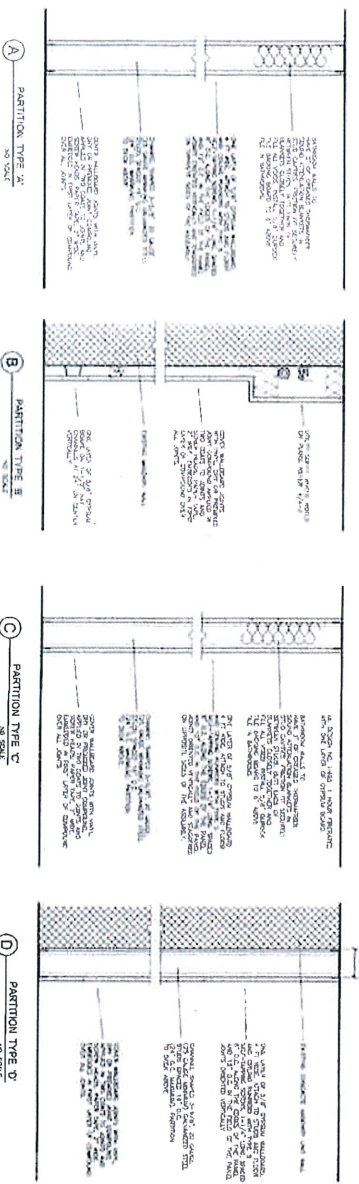


FEB 10 2025

Land Use Department

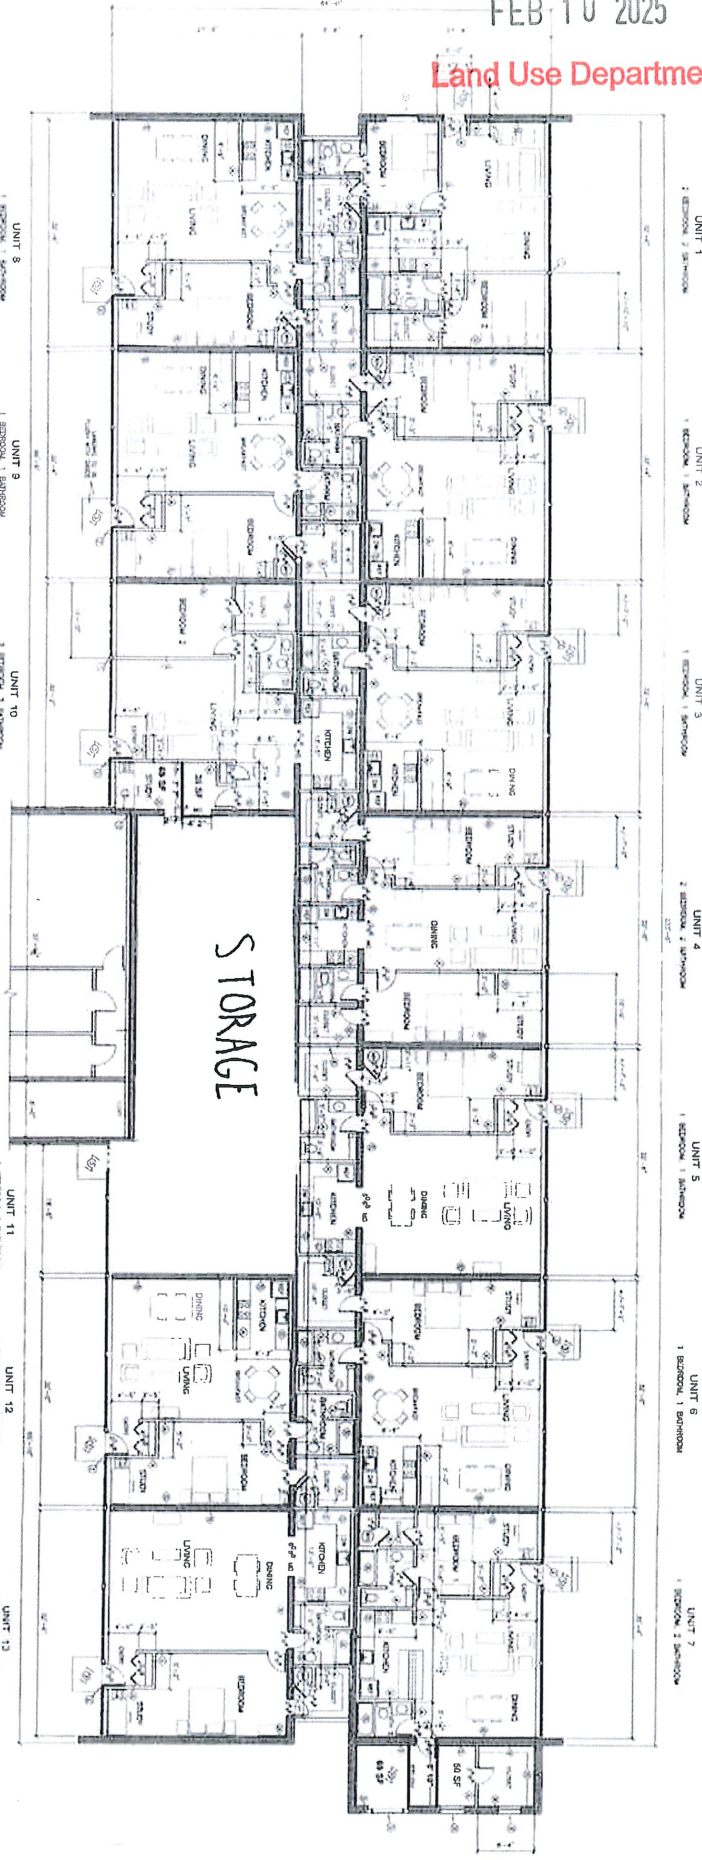

FLOOR PLAN
SCALE: 1/8" = 1'-0"

- NOTES:**
- 1) SEE ARCHITECT'S NOTES FOR GENERAL NOTES.
 - 2) ALL ROOMS SHALL BE FINISHED TO THE FINISH LINE.
 - 3) ALL WALLS SHALL BE FINISHED TO THE FINISH LINE.
 - 4) ALL FLOORS SHALL BE FINISHED TO THE FINISH LINE.
 - 5) ALL CEILING SHALL BE FINISHED TO THE FINISH LINE.
 - 6) ALL LIGHTING SHALL BE INSTALLED TO THE FINISH LINE.
 - 7) ALL MECHANICAL SHALL BE INSTALLED TO THE FINISH LINE.
 - 8) ALL ELECTRICAL SHALL BE INSTALLED TO THE FINISH LINE.
 - 9) ALL PAINT SHALL BE INSTALLED TO THE FINISH LINE.
 - 10) ALL GLASS SHALL BE INSTALLED TO THE FINISH LINE.
 - 11) ALL METALS SHALL BE INSTALLED TO THE FINISH LINE.
 - 12) ALL WOOD SHALL BE INSTALLED TO THE FINISH LINE.
 - 13) ALL OTHER FINISHES SHALL BE INSTALLED TO THE FINISH LINE.

DAVID BLAIS, AIA ARCHITECT 740 COLONEL LEDYARD HIGHWAY LEDYARD, CONNECTICUT	MAY 04, 2023 A-2 OF
--	---------------------------