


East Elevation
Scale : 1/8" = 1'-0"

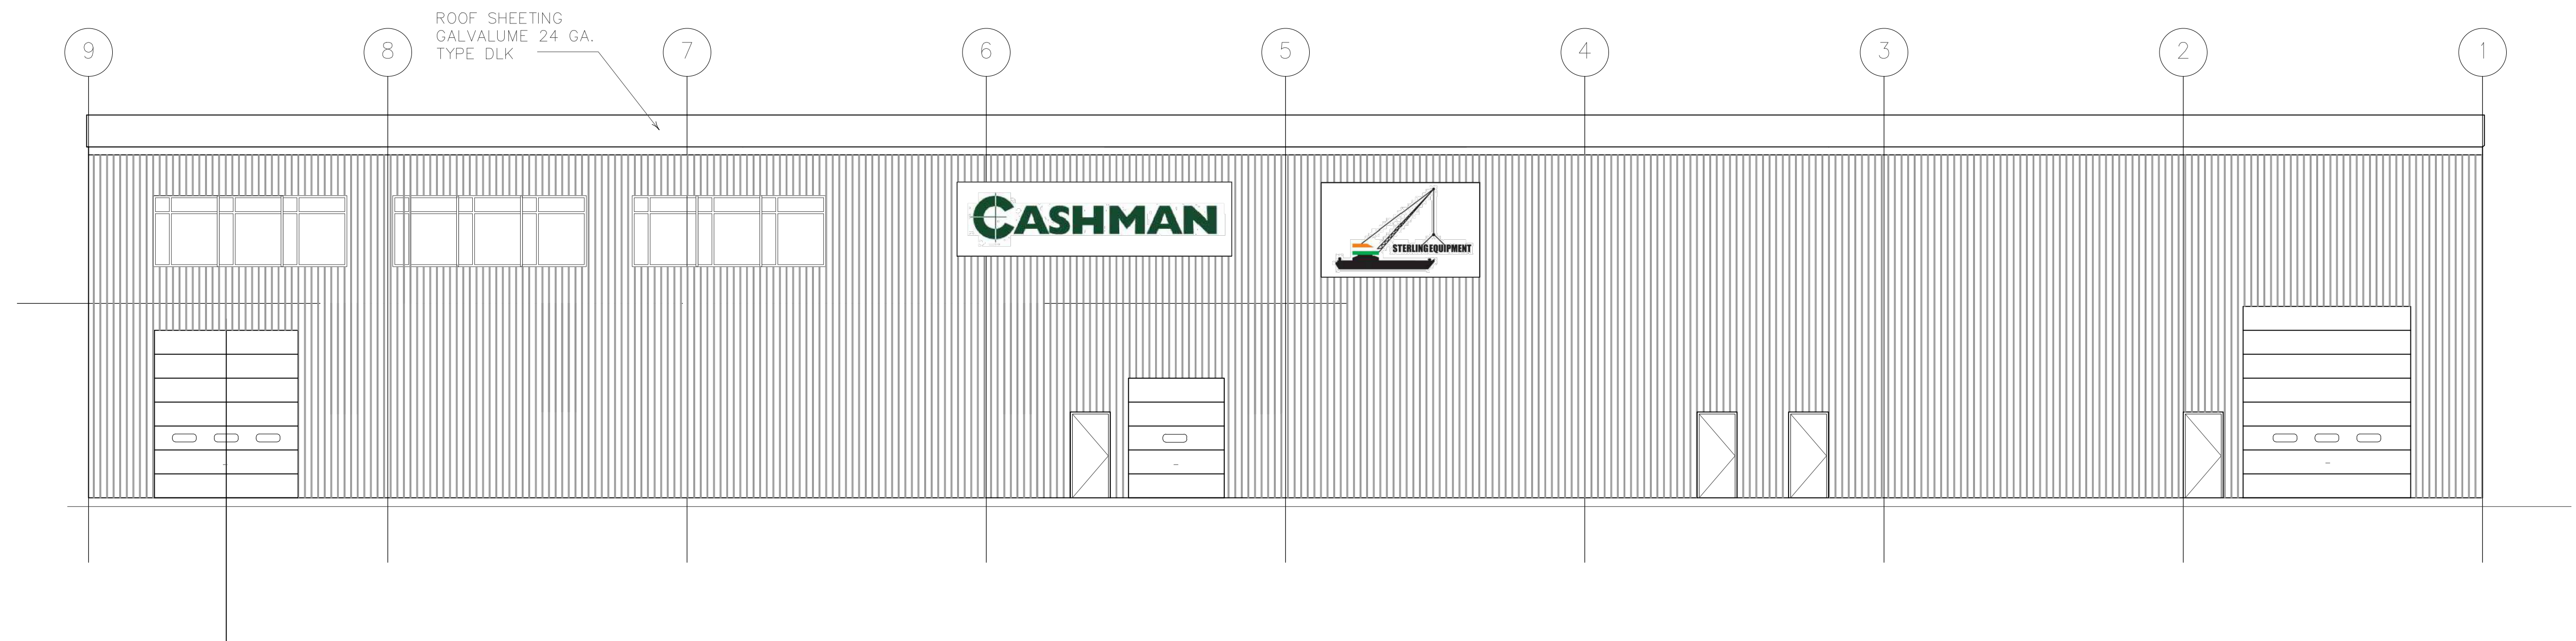

South Elevation
Scale : 1/8" = 1'-0"

PRELIMINARY 01-23-2023

Revisions :


Check'd By : GLP
Drawn By : MM
Scale : as noted
Date : ---
Job No : 23105
Dwg. No : SK-3

laurel oak farm - 481 york street
canton, ma 02021-2423
tel: 781-828-8161
fax: 781-828-3902


associates
architects, inc. www.pandaassociates.com

© 2023 PANDO ASSOCIATES ARCHITECTS, INC. NO PORTION OF THIS DRAWING MAY BE COPIED OR REPRODUCED WITHOUT EXPRESS WRITTEN PERMISSION OF PANDO ASSOCIATES ARCHITECTS, INC.

Exterior Elevations
Equipment Support Facility
Gales Ferry Intermodal, LLC
Ledyard, CT 06335

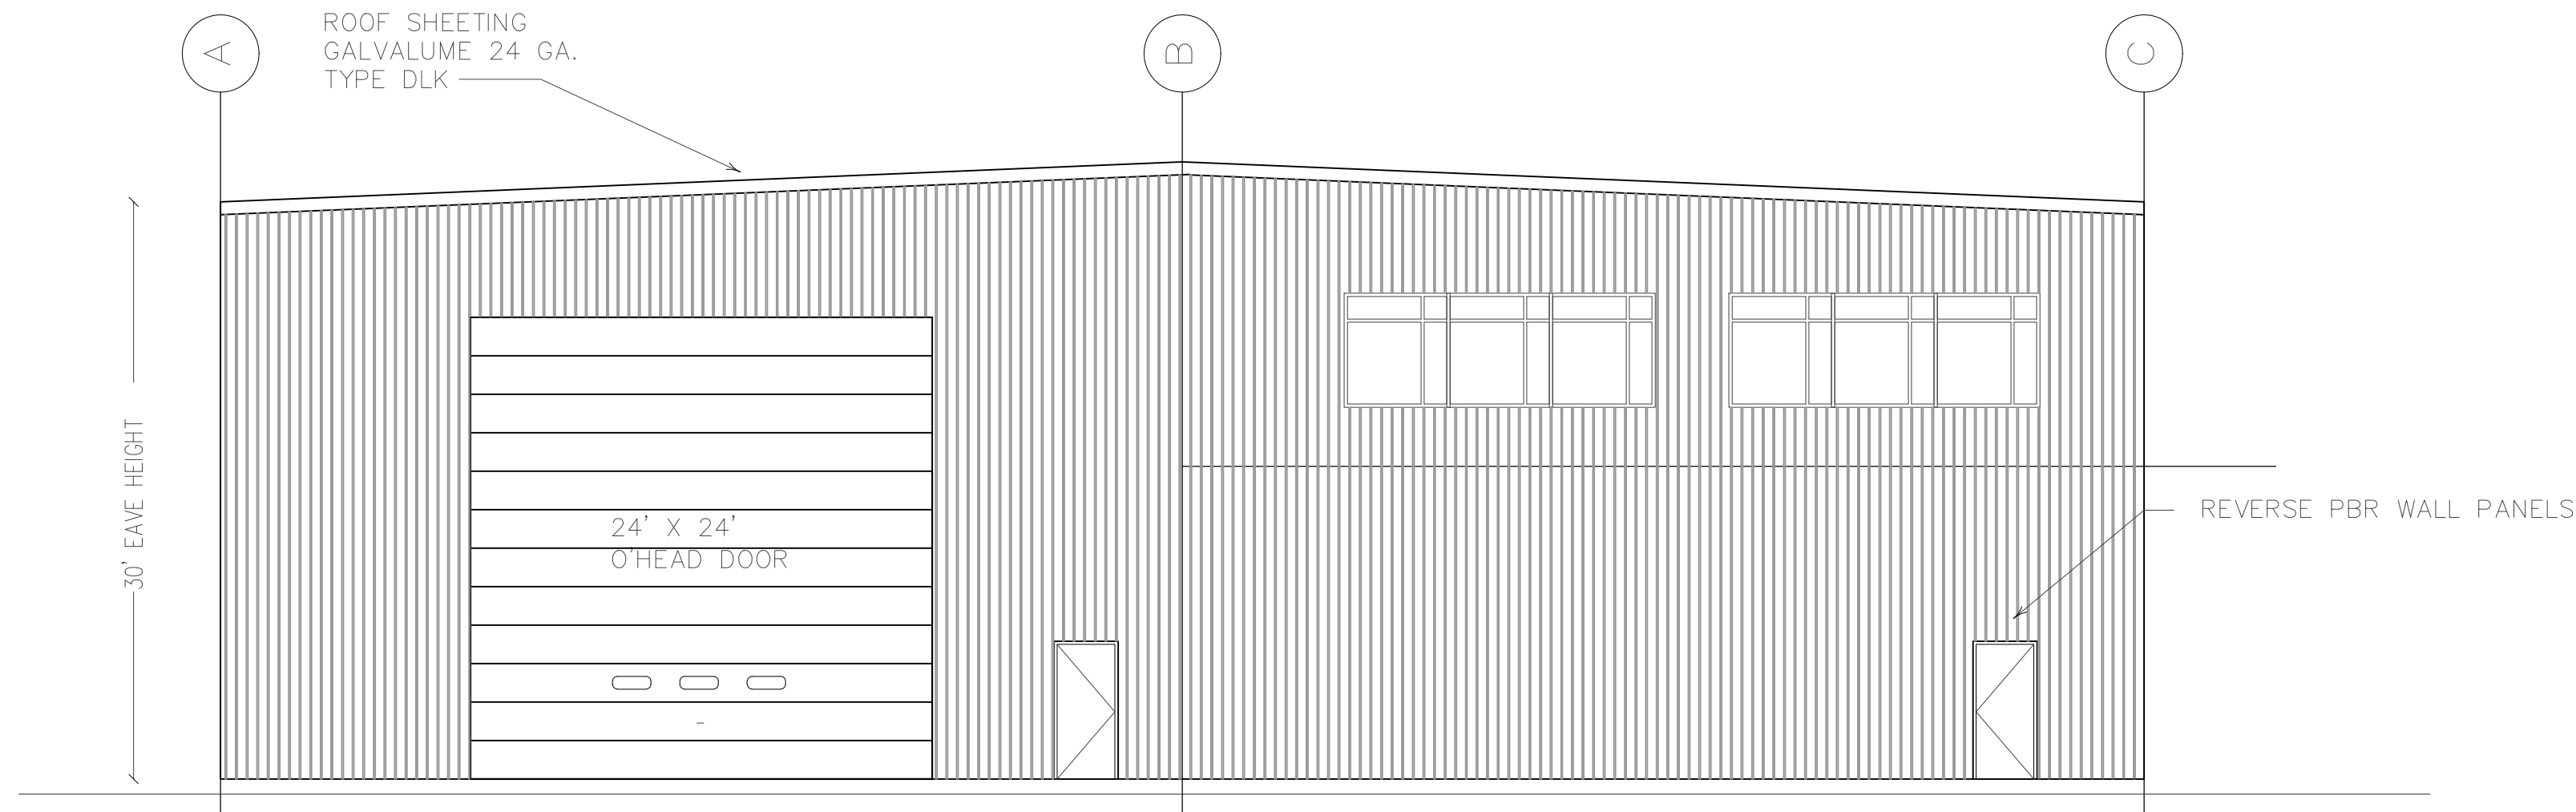

West Elevation
 Scale : 1/8" = 1'-0"

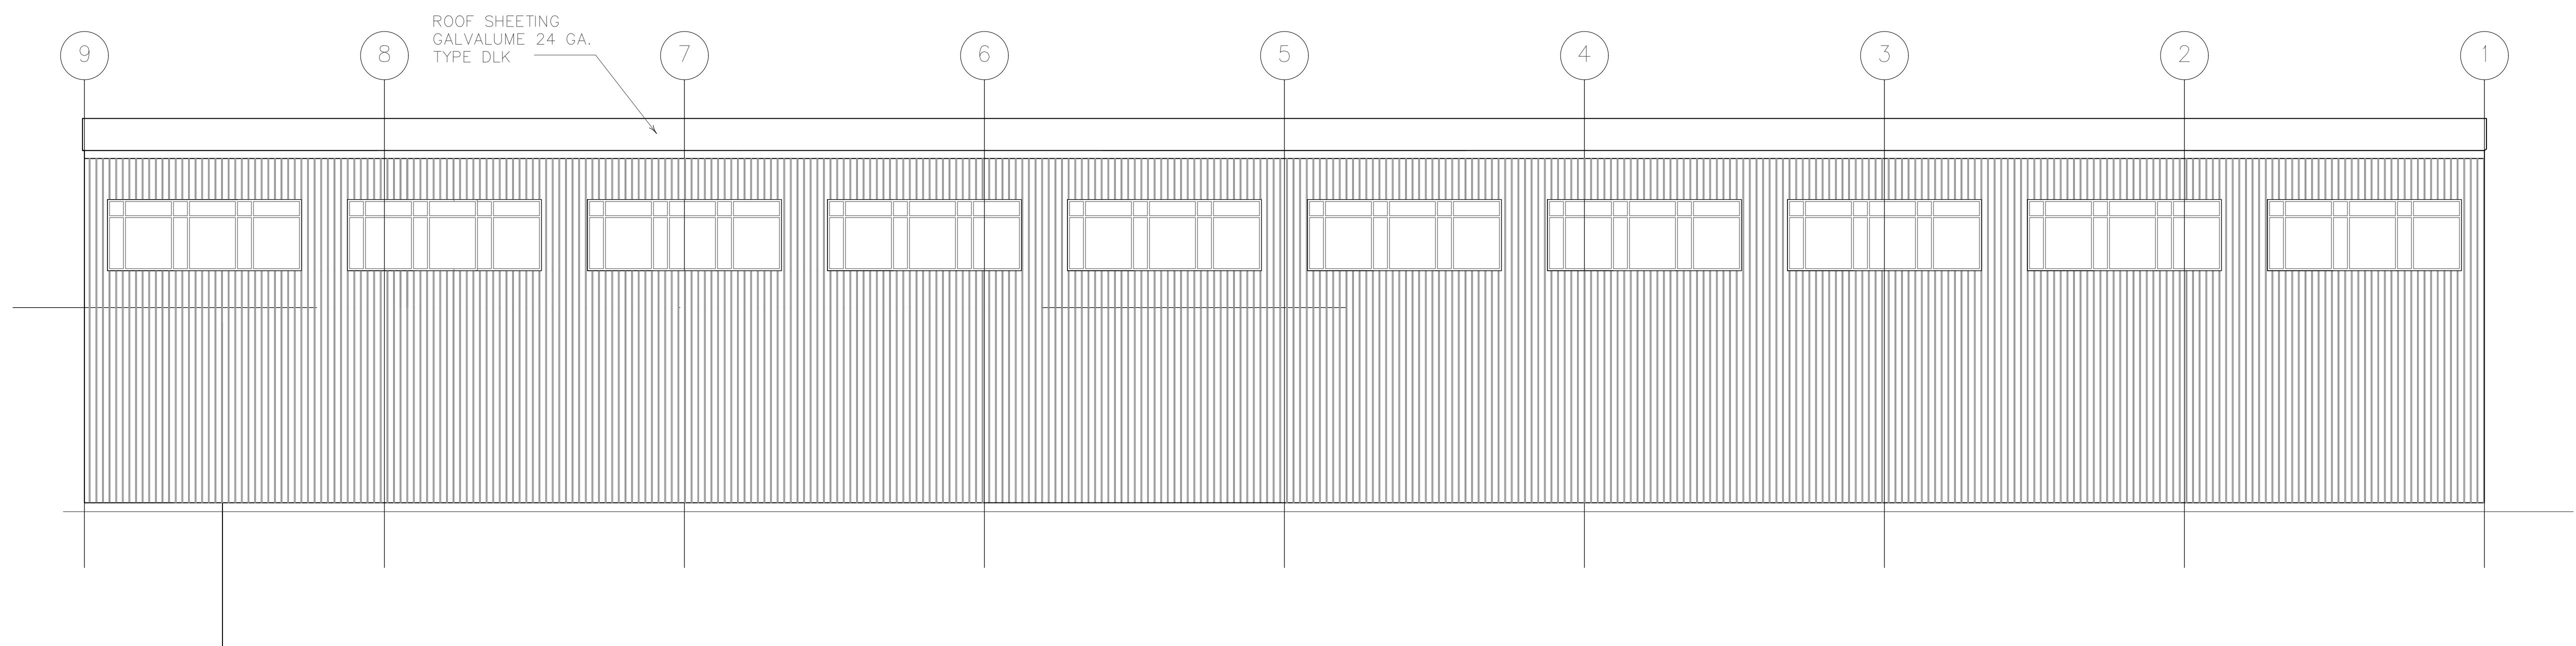


North Elevation
 Scale : 1/8" = 1'-0"

PRELIMINARY 01-23-2023

Revisions :

		<p>laurel oak farm - 481 york street canton, ma 02021-2423 tel: 781-828-8161 fax: 781-828-3902</p> <p>associates architects, inc. www.pandoassociates.com</p> <p><small>© 2023 PANDO ASSOCIATES ARCHITECTS, INC. NO PORTION OF THIS DRAWING MAY BE COPIED OR REPRODUCED WITHOUT EXPRESS WRITTEN PERMISSION OF PANDO ASSOCIATES ARCHITECTS, INC.</small></p>	<p>Exterior Elevations Equipment Support Facility</p> <p>Gales Ferry Intermodal, LLC Ledyard, CT 06335</p> <p>Job No : 23105 Dwg. No. SK-4</p>
--	--	--	---

Checked By : GLP
 Drawn By : MM
 Scale : as noted
 Date : ---
 Job No : 23105
 Dwg. No.
SK-4

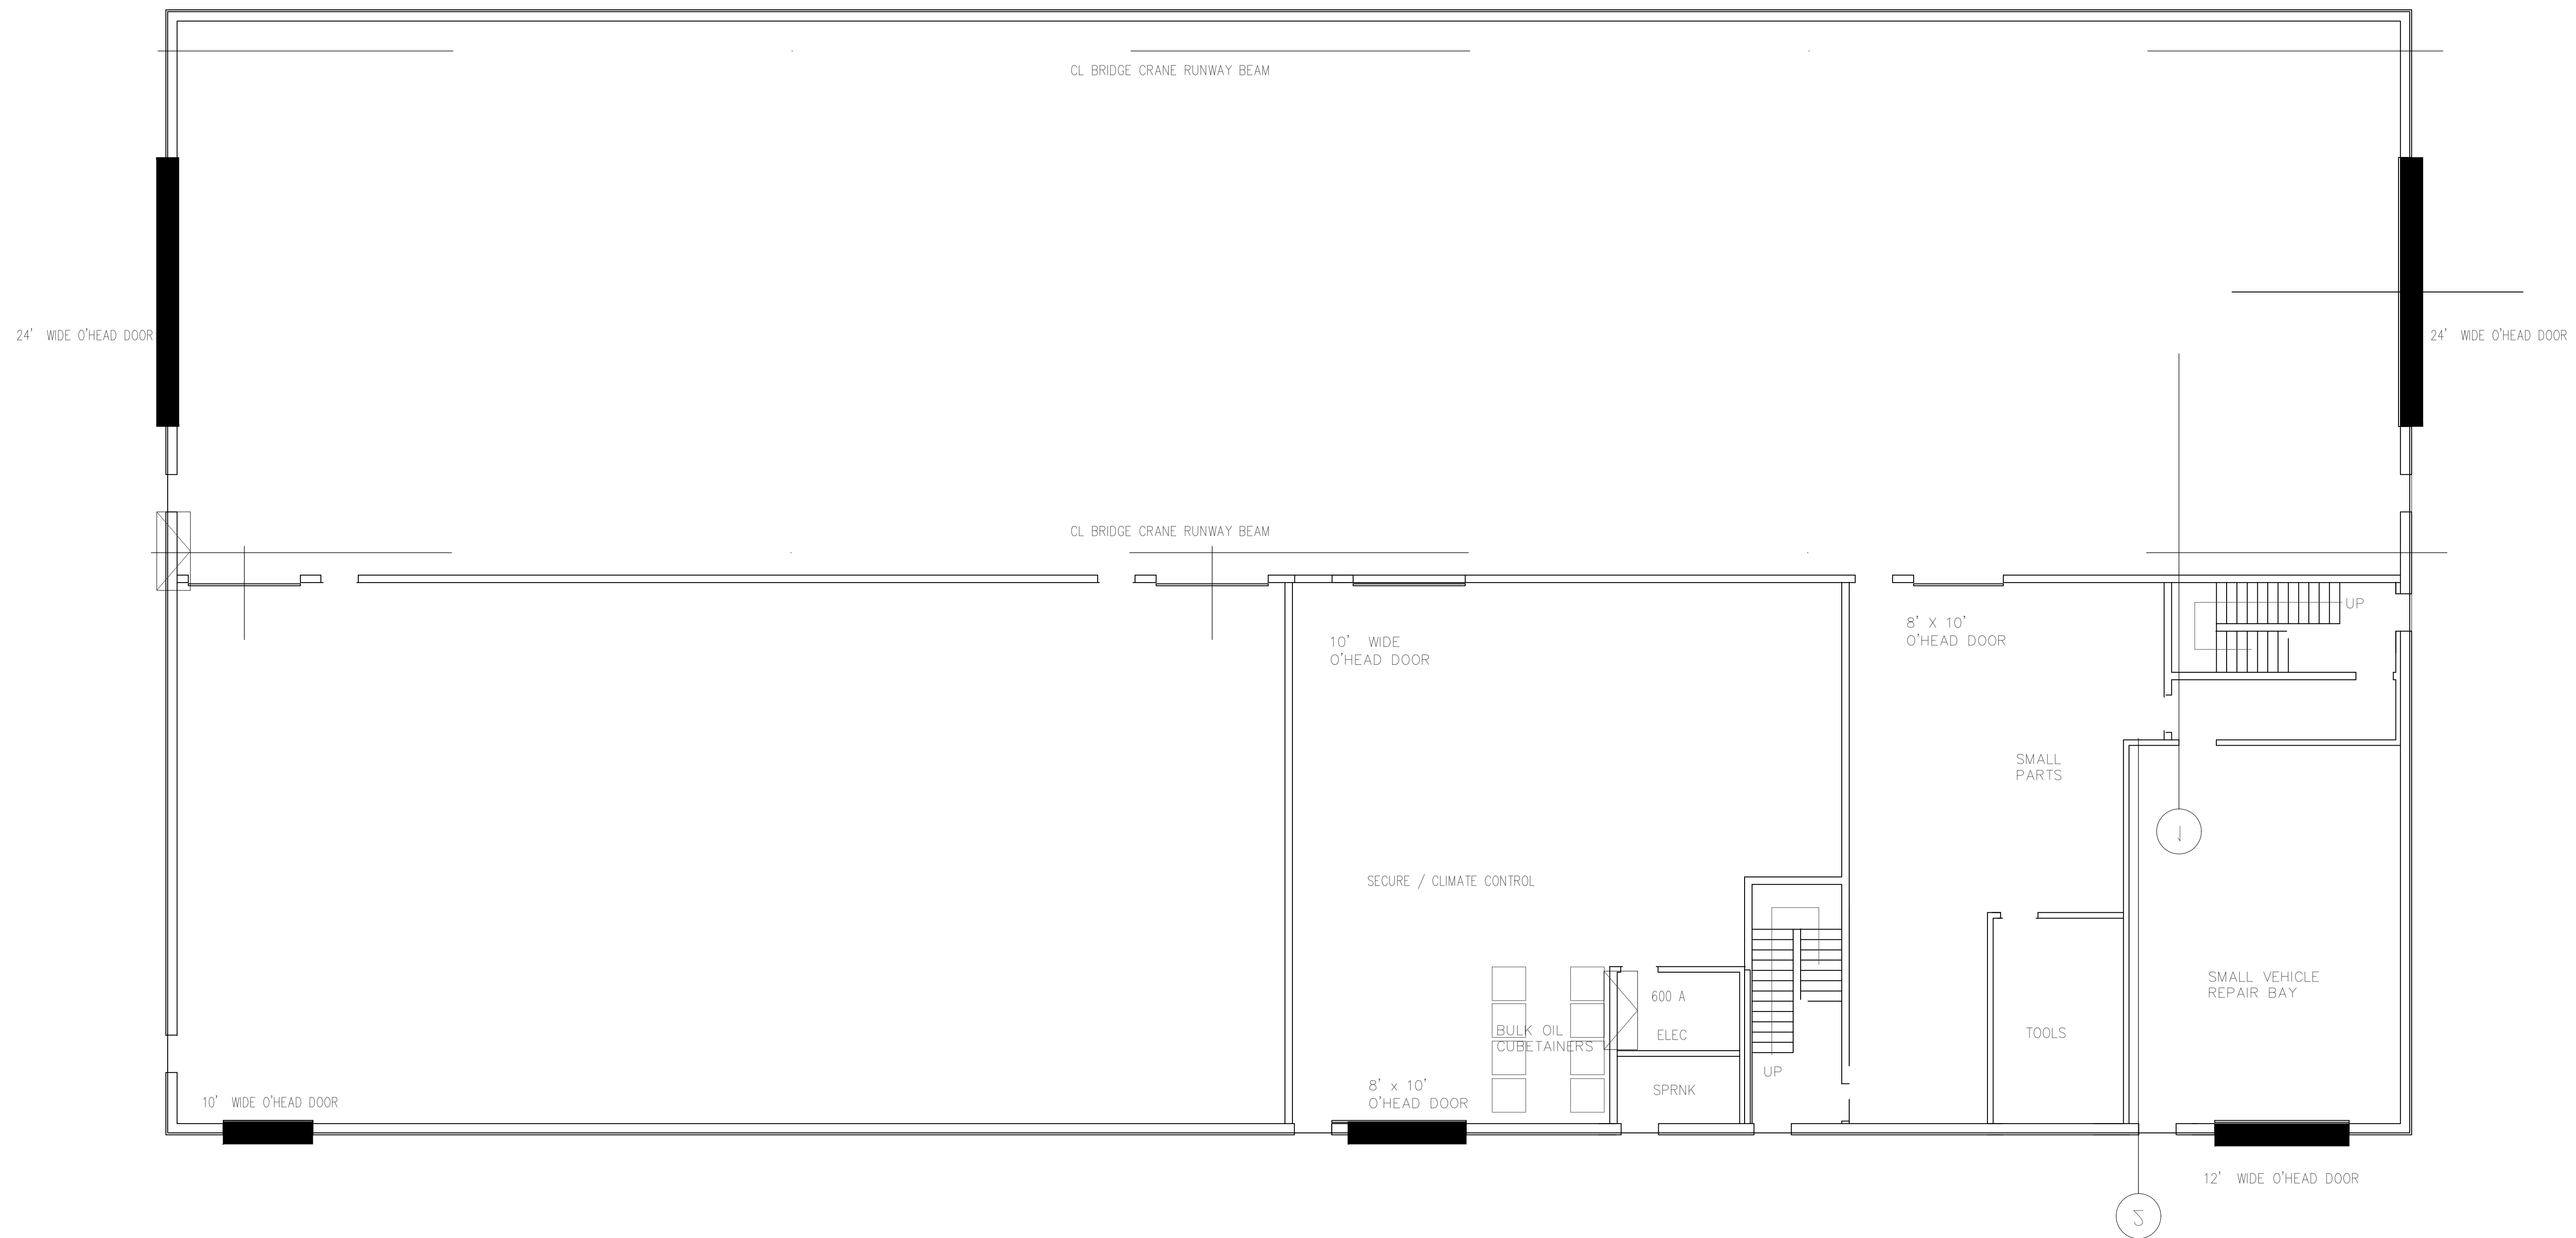

PRELIMINARY 01-23-2023

Revisions :

Checked By : GLP

Drawn By : MM

Scale : as noted

Date : ---

Job No : 23105

Dwg. No. : SK-2

laurel oak farm - 481 york street

associates
architects, inc.

www.pandoassociates.com

© 2023 PANDO ASSOCIATES ARCHITECTS, INC. NO PORTION OF
THIS DRAWING MAY BE COPIED OR REPRODUCED WITHOUT EXPRESS
WRITTEN PERMISSION OF PANDO ASSOCIATES ARCHITECTS, INC.

Exterior Elevations
Equipment Support Facility

Gales Ferry Intermodal, LLC
Ledyard, CT 06335