




1 EAST ELEVATION  
SCALE: 1/8"= 1'-0"

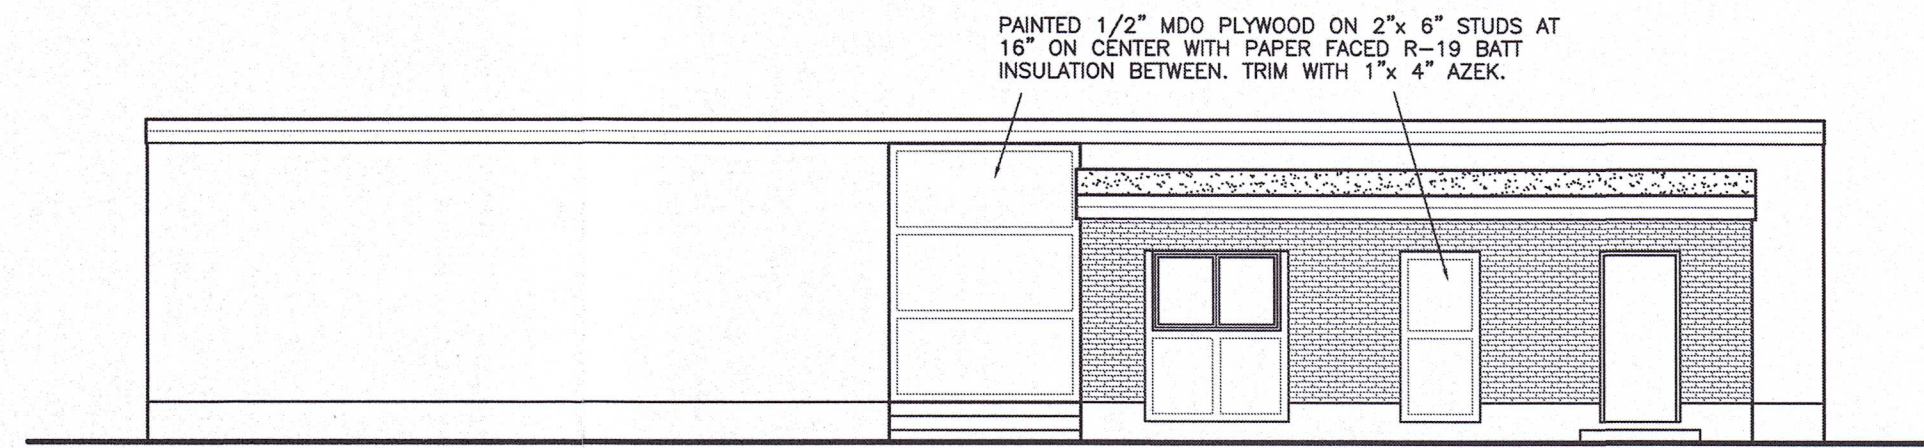


2 SOUTH ELEVATION  
SCALE: 1/8"= 1'-0"

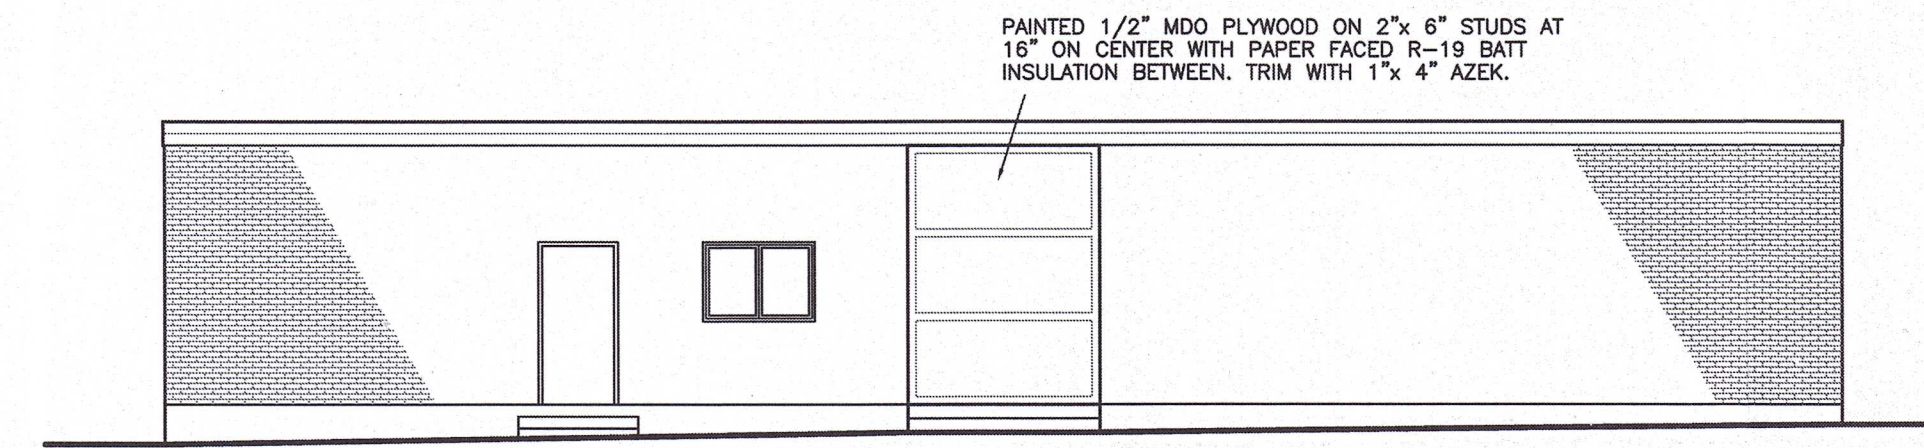

3 NORTH ELEVATION  
SCALE: 1/8"= 1'-0"

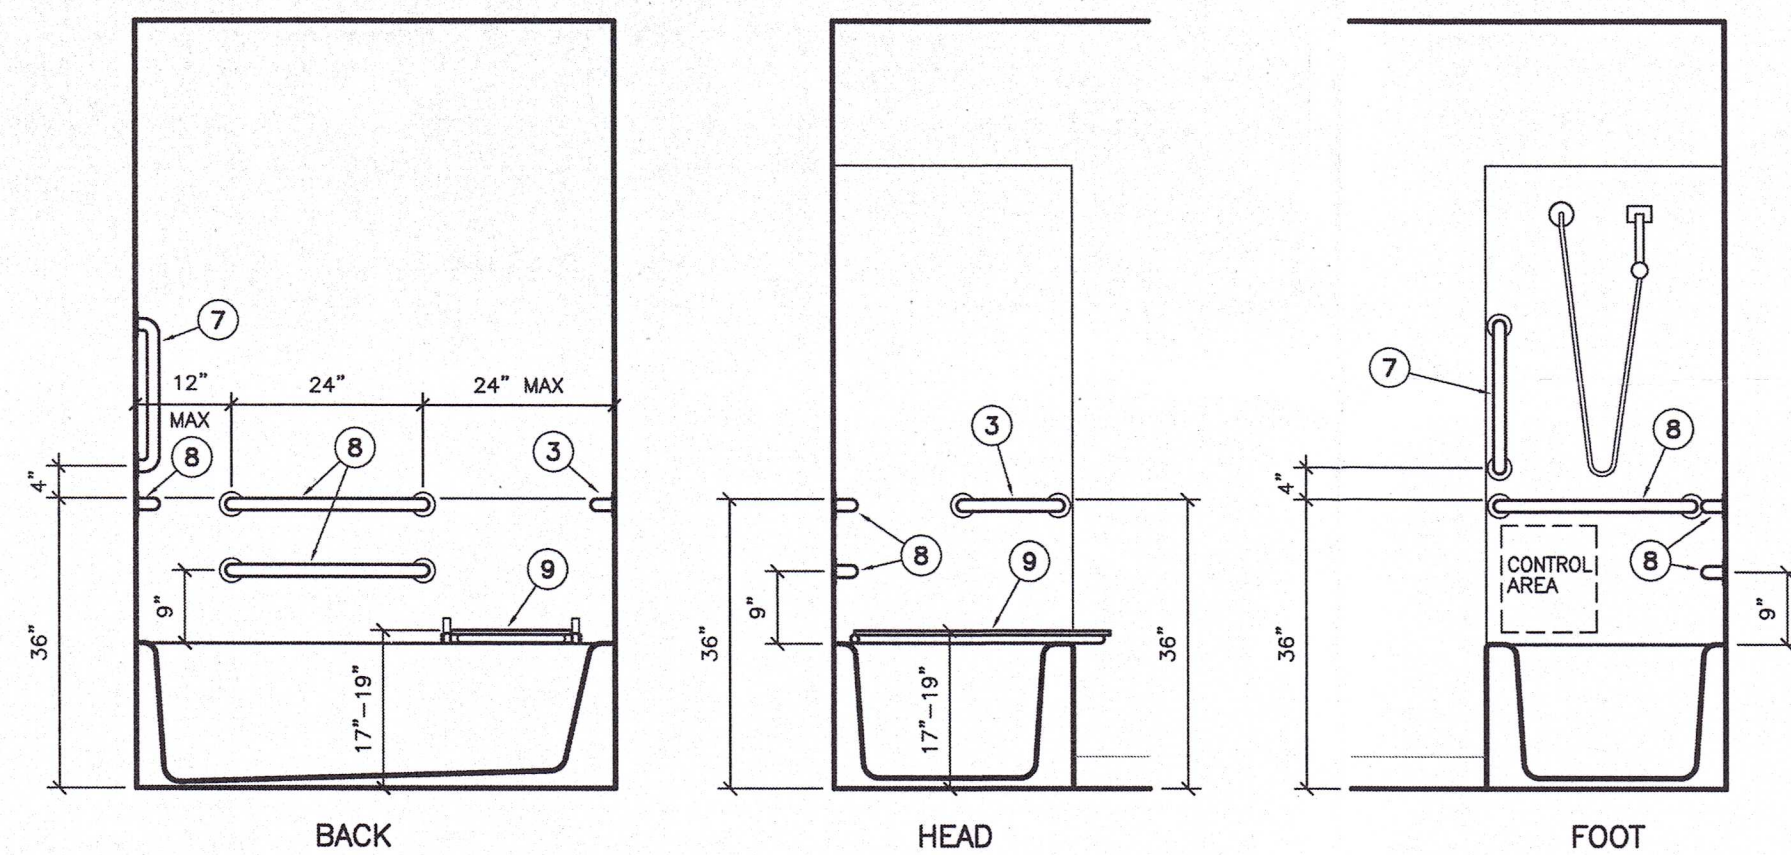


4 HANDICAP BATHROOM ELEVATIONS  
SCALE: 1/2"= 1'-0"


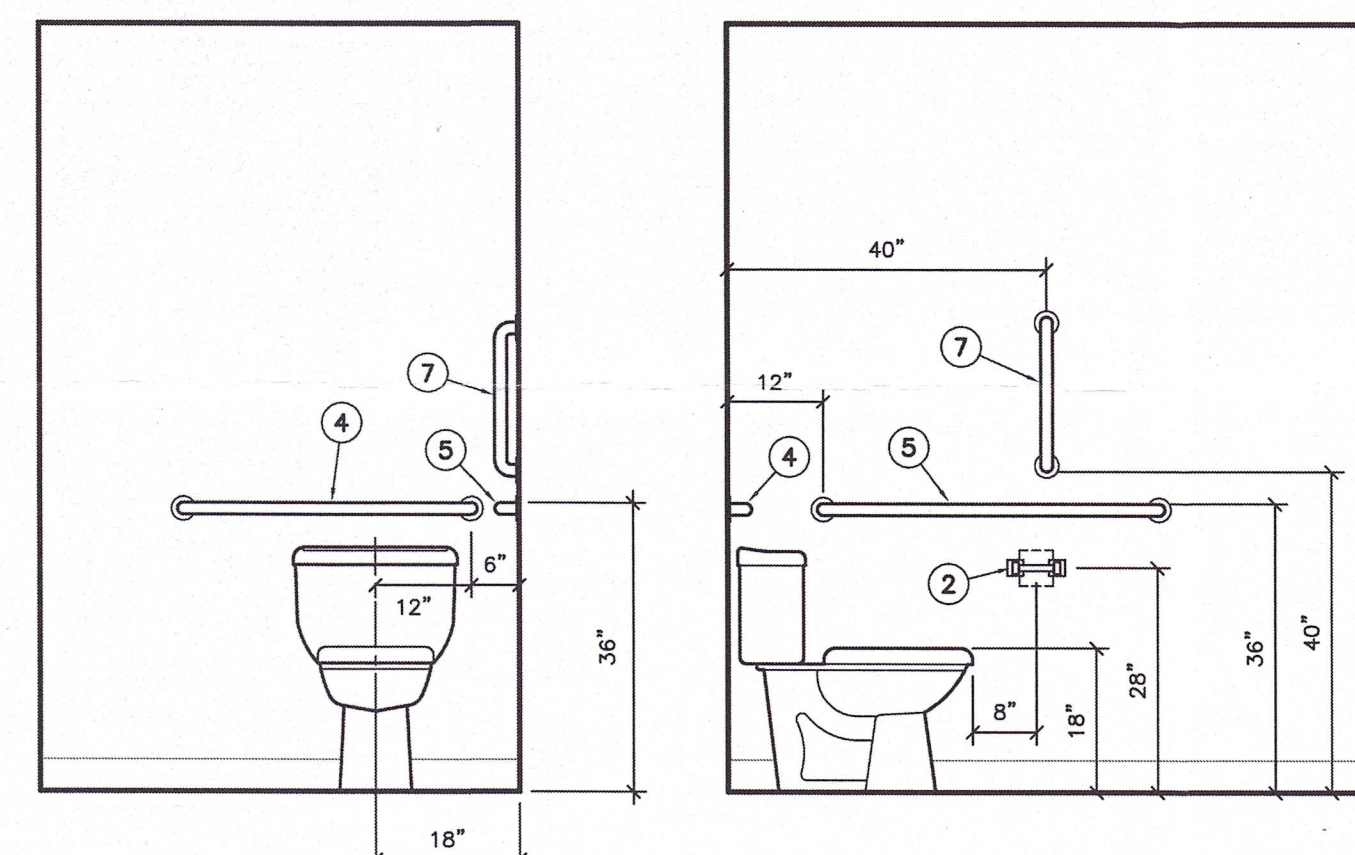


5 HANDICAP LAVATORY SECTION/ELEVATION  
SCALE: 1/2"= 1'-0"

| TOILET ACCESSORY SCHEDULE |                              |              |           |   |
|---------------------------|------------------------------|--------------|-----------|---|
| MARK                      | ITEM                         | MANUFACTURER | MODEL NO. | REMARKS   |
| 1                         | MIRROR                       | BOBRICK      | B165-2436 | 24" x 36" SELECT FLOAT GLASS MIRROR. MOUNT LOWER EDGE 38" ABOVE FINISHED FLOOR. MIRROR TO BE NO. 1 QUALITY, 1/4" SELECT FLOAT GLASS. SELECTED FOR SILVERING, ELECTROLYTICALLY COPPER-PLATED BY THE GALVANIC PROCESS AND GUARANTEED FOR 15 YEARS IN BRIGHT POLISHED STAINLESS STEEL CHANNEL FRAME. |
| 2                         | TISSUE DISPENSER SINGLE ROLL | BOBRICK      | B-6857    | DISPENSER OF 18-8S, TYPE 304 STAINLESS STEEL, SATIN FINISH, 22 GAUGE FLANGES AND SUPPORT ARMS, 16 GAUGE CONCEALED WALL PLATES, SPINDLE OF CHROME-PLATED PLASTIC EQUIPPED WITH HEAVY-DUTY INTERNAL SPRING.                                                                                         |
| 3                         | 12" GRAB BAR                 | BOBRICK      | B680x12   | 12" LONG x 1-1/2" DIAMETER. TOP OF BAR AT 36" AFF. STAINLESS STEEL, SATIN FINISH, CONCEALED MOUNTING.   |
| 4                         | 36" GRAB BAR                 | BOBRICK      | B680x36   | 36" LONG x 1-1/2" DIAMETER. TOP OF BAR AT 36" AFF. STAINLESS STEEL, SATIN FINISH, CONCEALED MOUNTING.   |
| 5                         | 42" GRAB BAR                 | BOBRICK      | B680x42   | 42" LONG x 1-1/2" DIAMETER. TOP OF BAR AT 36" AFF. STAINLESS STEEL, SATIN FINISH, CONCEALED MOUNTING.   |
| 6                         | NOT USED                     | -            | -         | -   |
| 7                         | 18" GRAB BAR                 | BOBRICK      | B-6068x18 | 18" LONG x 1-1/2" DIAMETER. REFER TO ELEVATIONS FOR LOCATION. STAINLESS STEEL, SATIN FINISH, CONCEALED MOUNTING.   |
| 8                         | 24" GRAB BAR                 | BOBRICK      | B680x24   | 24" LONG x 1-1/2" DIAMETER. TOP OF BAR AT 36" AFF. UNO. STAINLESS STEEL, SATIN FINISH, CONCEALED MOUNTING.   |
| 9                         | FOLDING TUB SEAT             | ELCOMA       | 70-PH3201 | 1" DIAMETER, 18 GAUGE, TYPE 304 STAINLESS STEEL TUBING WITH #4 SATIN FINISH. SOLID PHENOLIC SEAT, 1/2" THICK. SEAT SHALL SWING UP AND BE SECURED AT THE WALL WITH A STAINLESS STEEL HOOK. RUBBER SLEEVES SHALL PROTECT THE TUB IN THE "DOWN" POSITION. SEAT COLOR TO BE WHITE.                    |

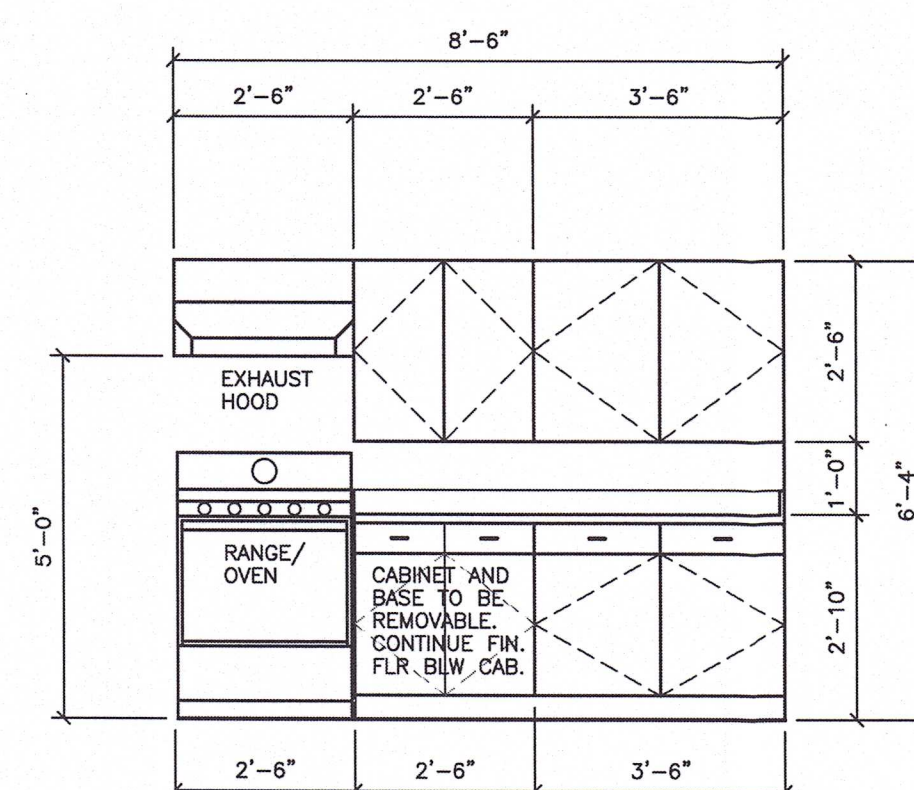


7 UNIT 2 KITCHEN ELEVATIONS HANDICAP ADAPTABLE  
SCALE: 3/8"= 1'-0"

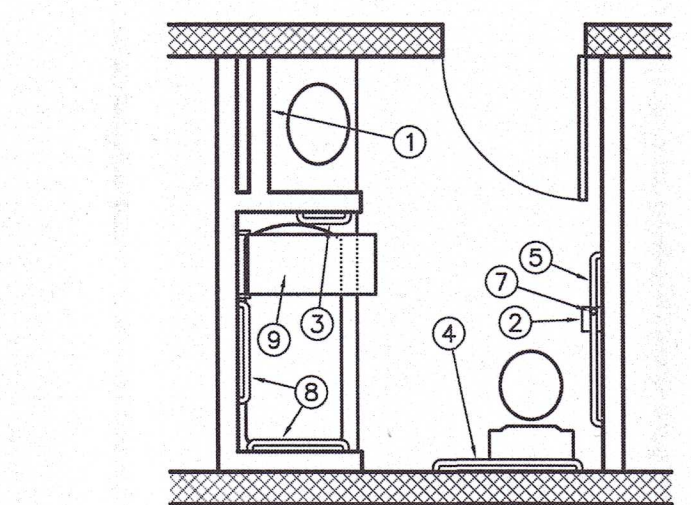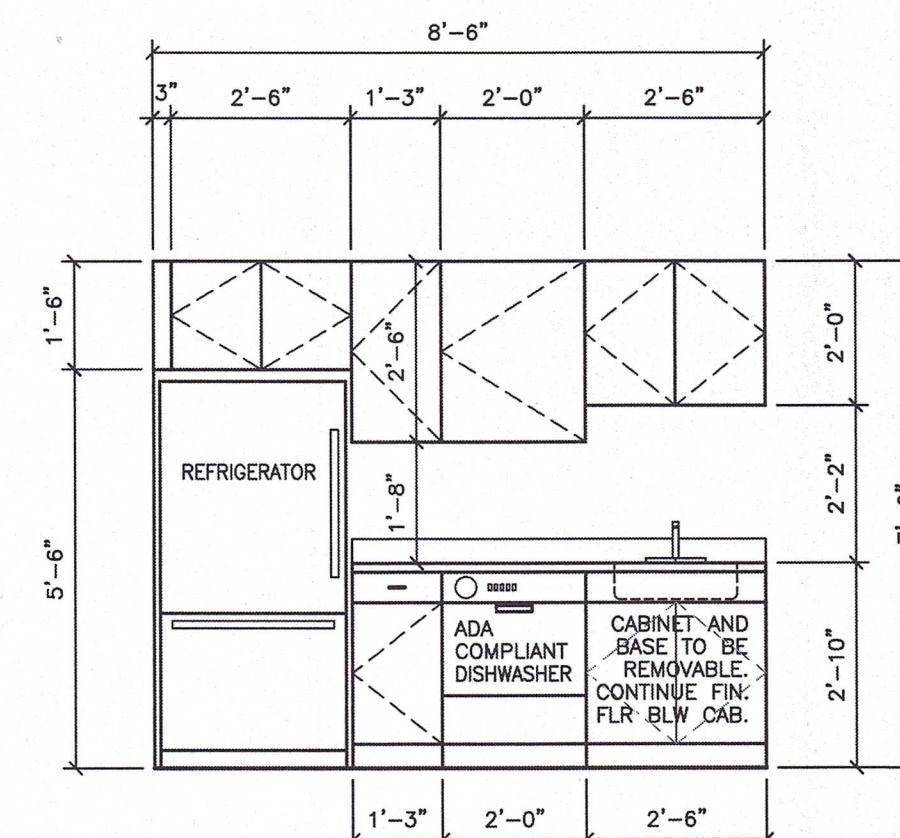

6 HANDICAP UNIT BATHROOM PLAN  
SCALE: 1/4"= 1'-0"

NOTE:  
PROVIDE GRAB BARS AND NECESSARY BLOCKING. GRAB BARS ARE TO BE MOUNTED WITH SUFFICIENT STRENGTH TO WITHSTAND STRESSES IN BENDING, SHEAR AND TENSION WHEN A VERTICAL OR HORIZONTAL FORCE OF 250 LBS IS APPLIED AT ANY POINT ON THE GRAB BAR.  
ALL GRAB BARS ARE TO BE 1-1/2" OUTSIDE DIAMETER, OF 18 GAUGE TYPE 304 STAINLESS STEEL WITH A NUMBER 4 SATIN FINISH. ALL SCREWS ARE TO BE CONCEALED.  
LAVATORY PIPES SHALL BE INSULATED WITH INSULATING KIT OF SOFT, NON-YELLOWING, FLAME RETARDANT VINYL. ANGLE STOPS SHALL BE FULLY INSULATED AND ALLOW FOR EMERGENCY SHUTOFF. INTERNAL RIBS SHALL PROVIDE AIR GAP BETWEEN PIPE AND COVER PROVIDING INSULATION AND CUSHION AGAINST CONTACT. COLOR TO BE WHITE.

RECEIVED  
07 2023  
LAND USE DEPARTMENT

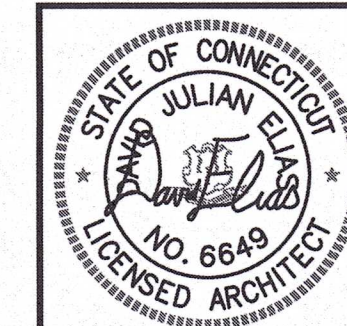

DAVID ELIAS, AIA  
ARCHITECT  
311 ALEXANDER ROAD  
NEW BRITAIN, CT 06053  
(860) 224-6971

LEDYARD CENTER SCHOOL  
740 COLONEL LEDYARD HIGHWAY  
LEDYARD, CONNECTICUT

JANUARY 12, 2022  
A-3  
OF 3