


1 Front Elevation - Classic
SCALE: 1/4" = 1'-0"

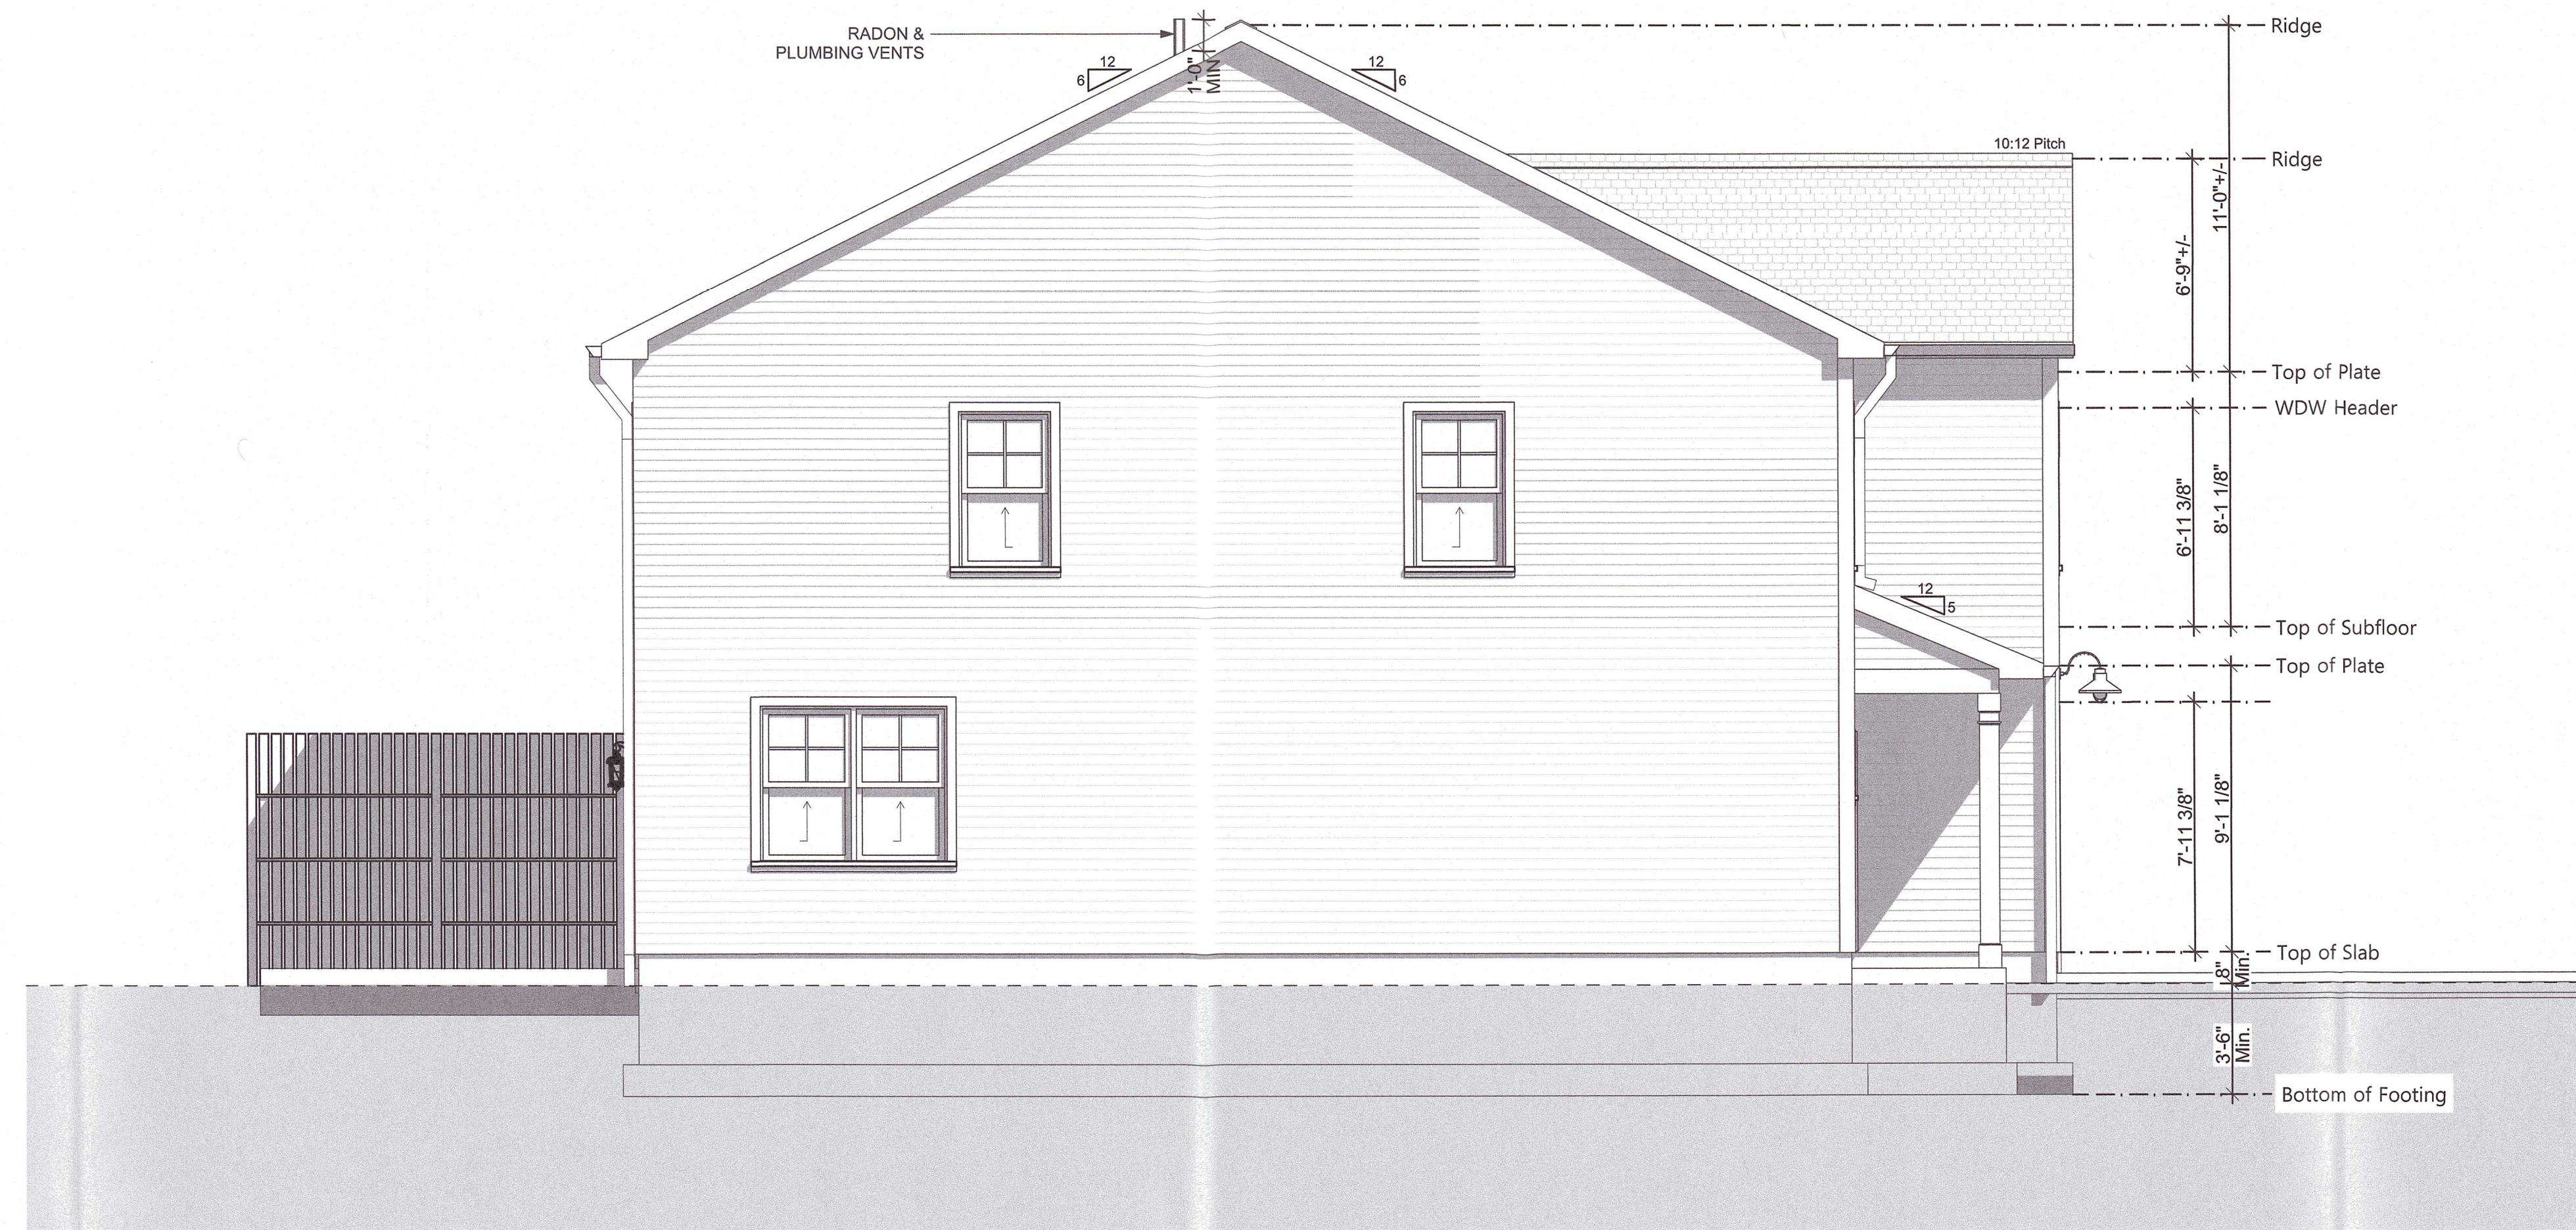

**2 Left End Unit 1 Elevation
2 Bedroom**
SCALE: 1/4" = 1'-0"

REVISION	DATE

**THE DICKINSON
FOURPLEX**
LEDYARD, CONNECTICUT

DRAWING TITLE:
EXTERIOR ELEVATIONS


SCALE (Unless Noted Otherwise):
DRAWING NO.:

A-200

DATE: 03/31/2026 PROJECT NO.:



1 Rear Elevation
SCALE: 1/4" = 1'-0"

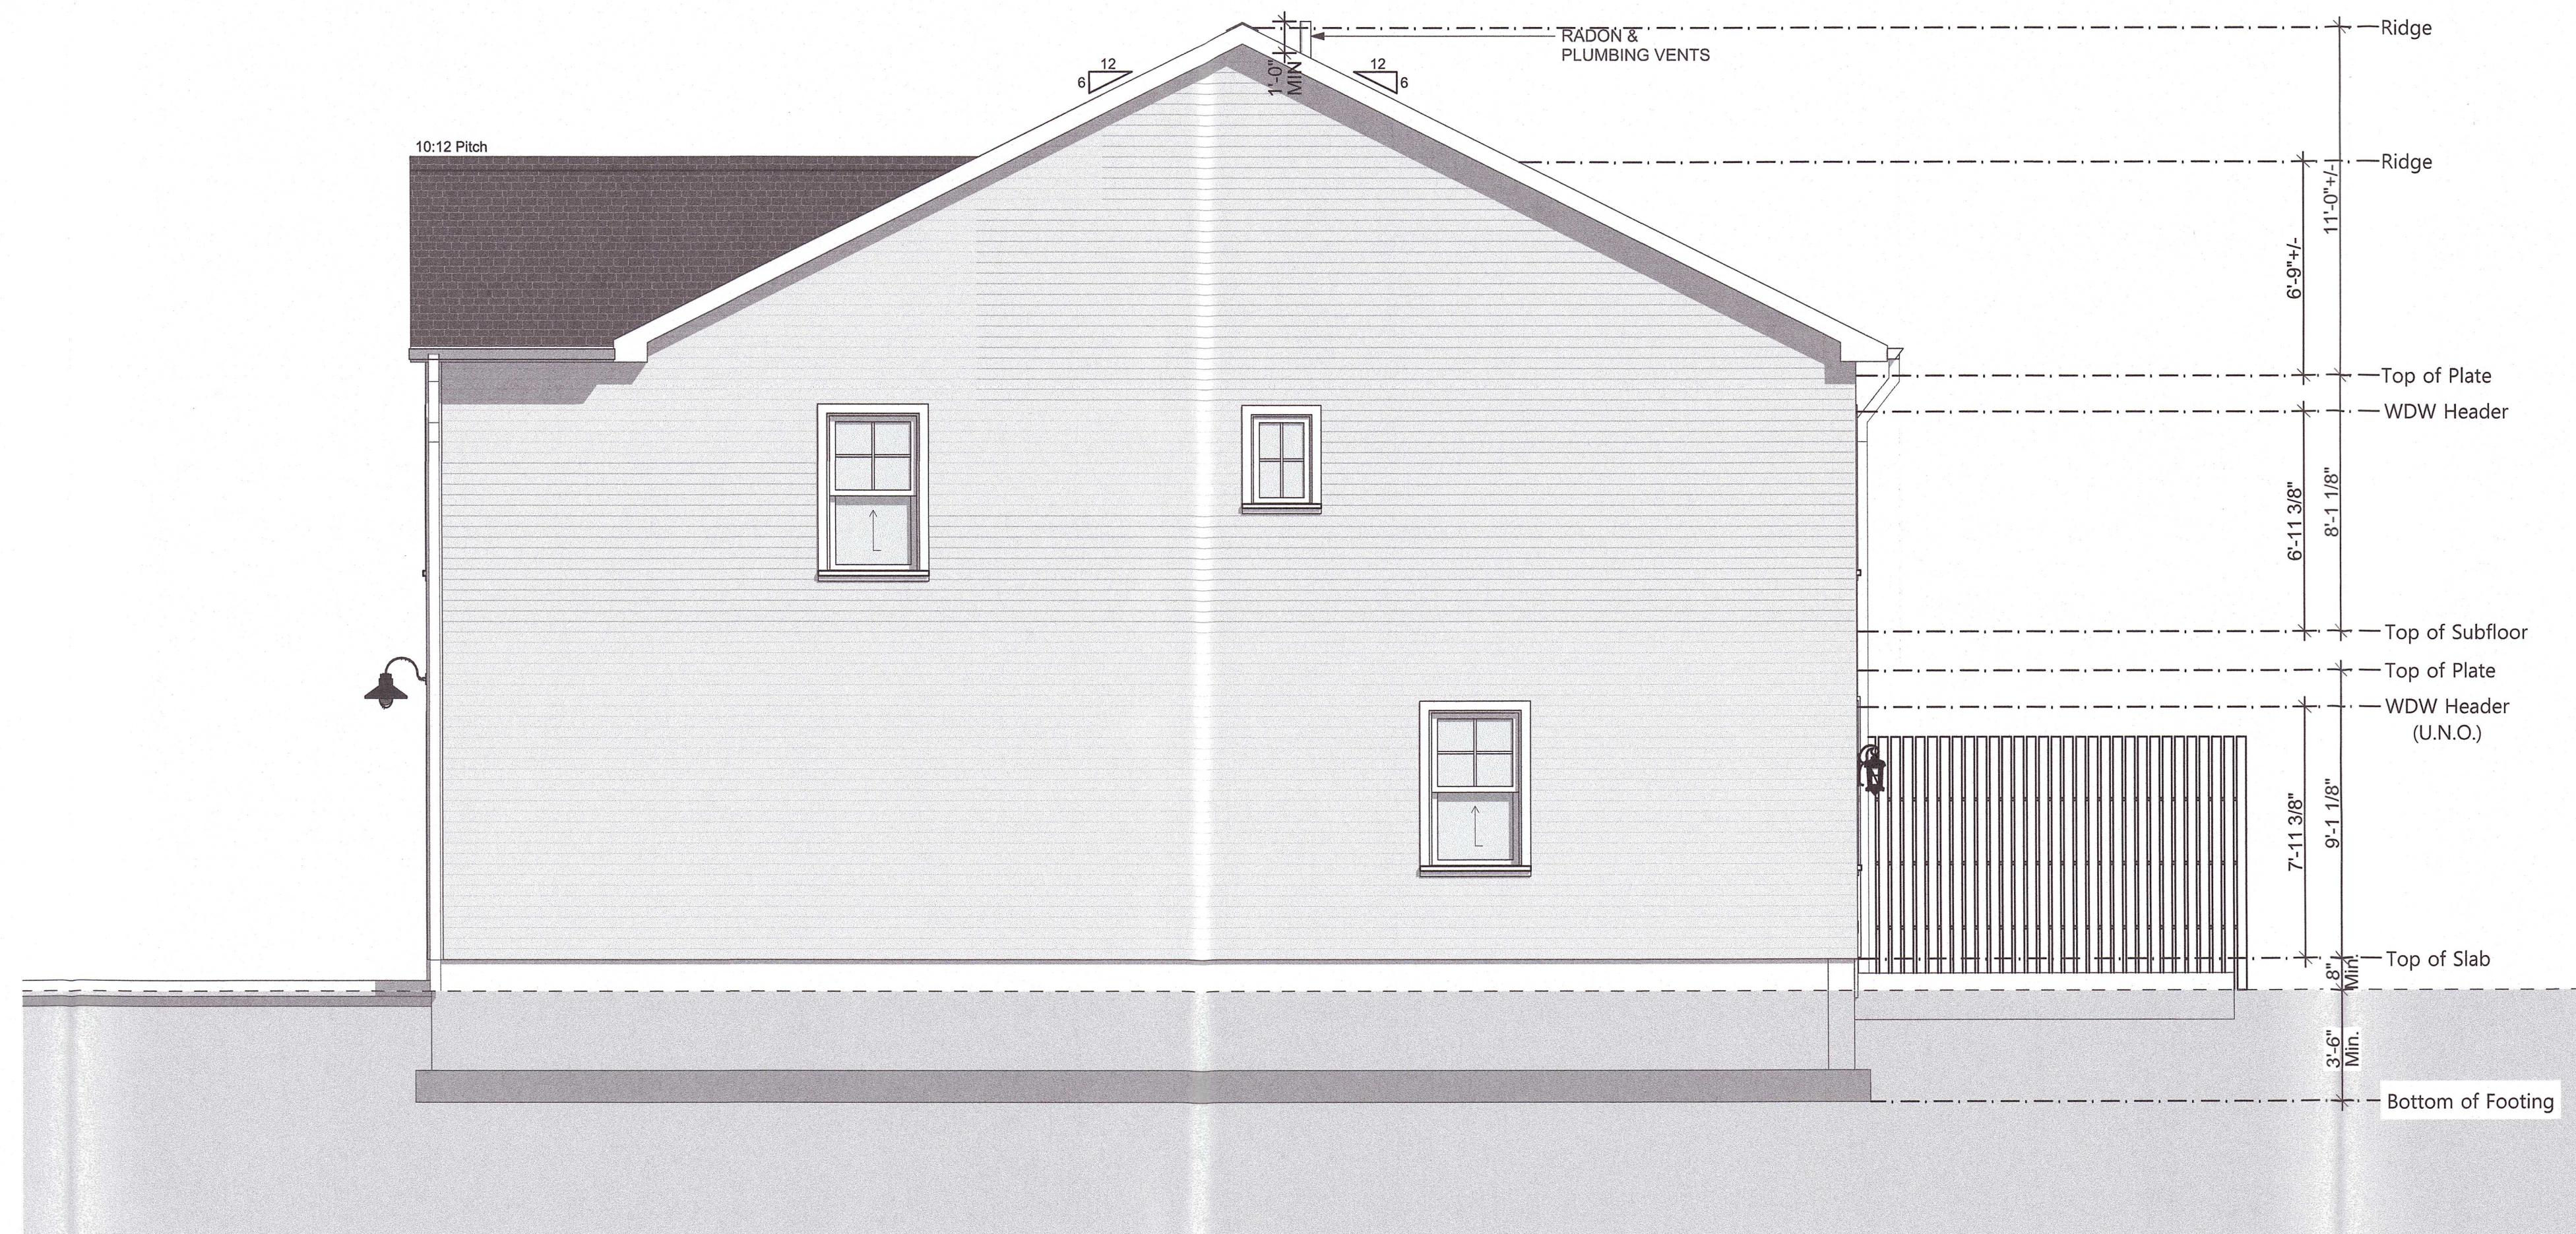

2 Right End Unit 4 Elevation
2 Bedroom
SCALE: 1/4" = 1'-0"

REVISION DATE

**THE DICKINSON
FOURPLEX**
LEDYARD, CONNECTICUT

DRAWING TITLE:

EXTERIOR ELEVATIONS

SCALE: (Unless Noted Otherwise):

DRAWN BY:

RECEIVED

DRAWING NO.
MAY 21 2026

Land Use Department

A-201

FDH9

DATE:
03/31/2026

PROJECT NO.: