



**Floor Plan**  
Scale : 1/8" = 1'-0"

FOR ZONING 07-10-2023


		<p><b>pando</b> associates architects, inc.</p> <p>laurel oak farm - 481 york street cantton, ma 02021-2423 tel: 781-828-8161 fax: 781-828-3902 www.pandoassociates.com</p> <p><small>© 2023 PANDO ASSOCIATES ARCHITECTS, INC. NO PORTION OF THIS DRAWING MAY BE COPIED OR REPRODUCED WITHOUT EXPRESS WRITTEN PERMISSION OF PANDO ASSOCIATES ARCHITECTS, INC.</small></p>	<p>Marine Industrial Building with Regional Office</p>	<p>Revisions :</p> <p>Ch'e'kd By : GLP</p> <p>Drawn By : MM</p> <p>Scale : as noted</p> <p>Date : ...</p> <p>Job No : 23105</p> <p>Dwg. No.</p>
			<p>Gales Ferry Intermodal, LLC Ledyard, CT 06335</p>	<p><b>SK - 1</b></p>

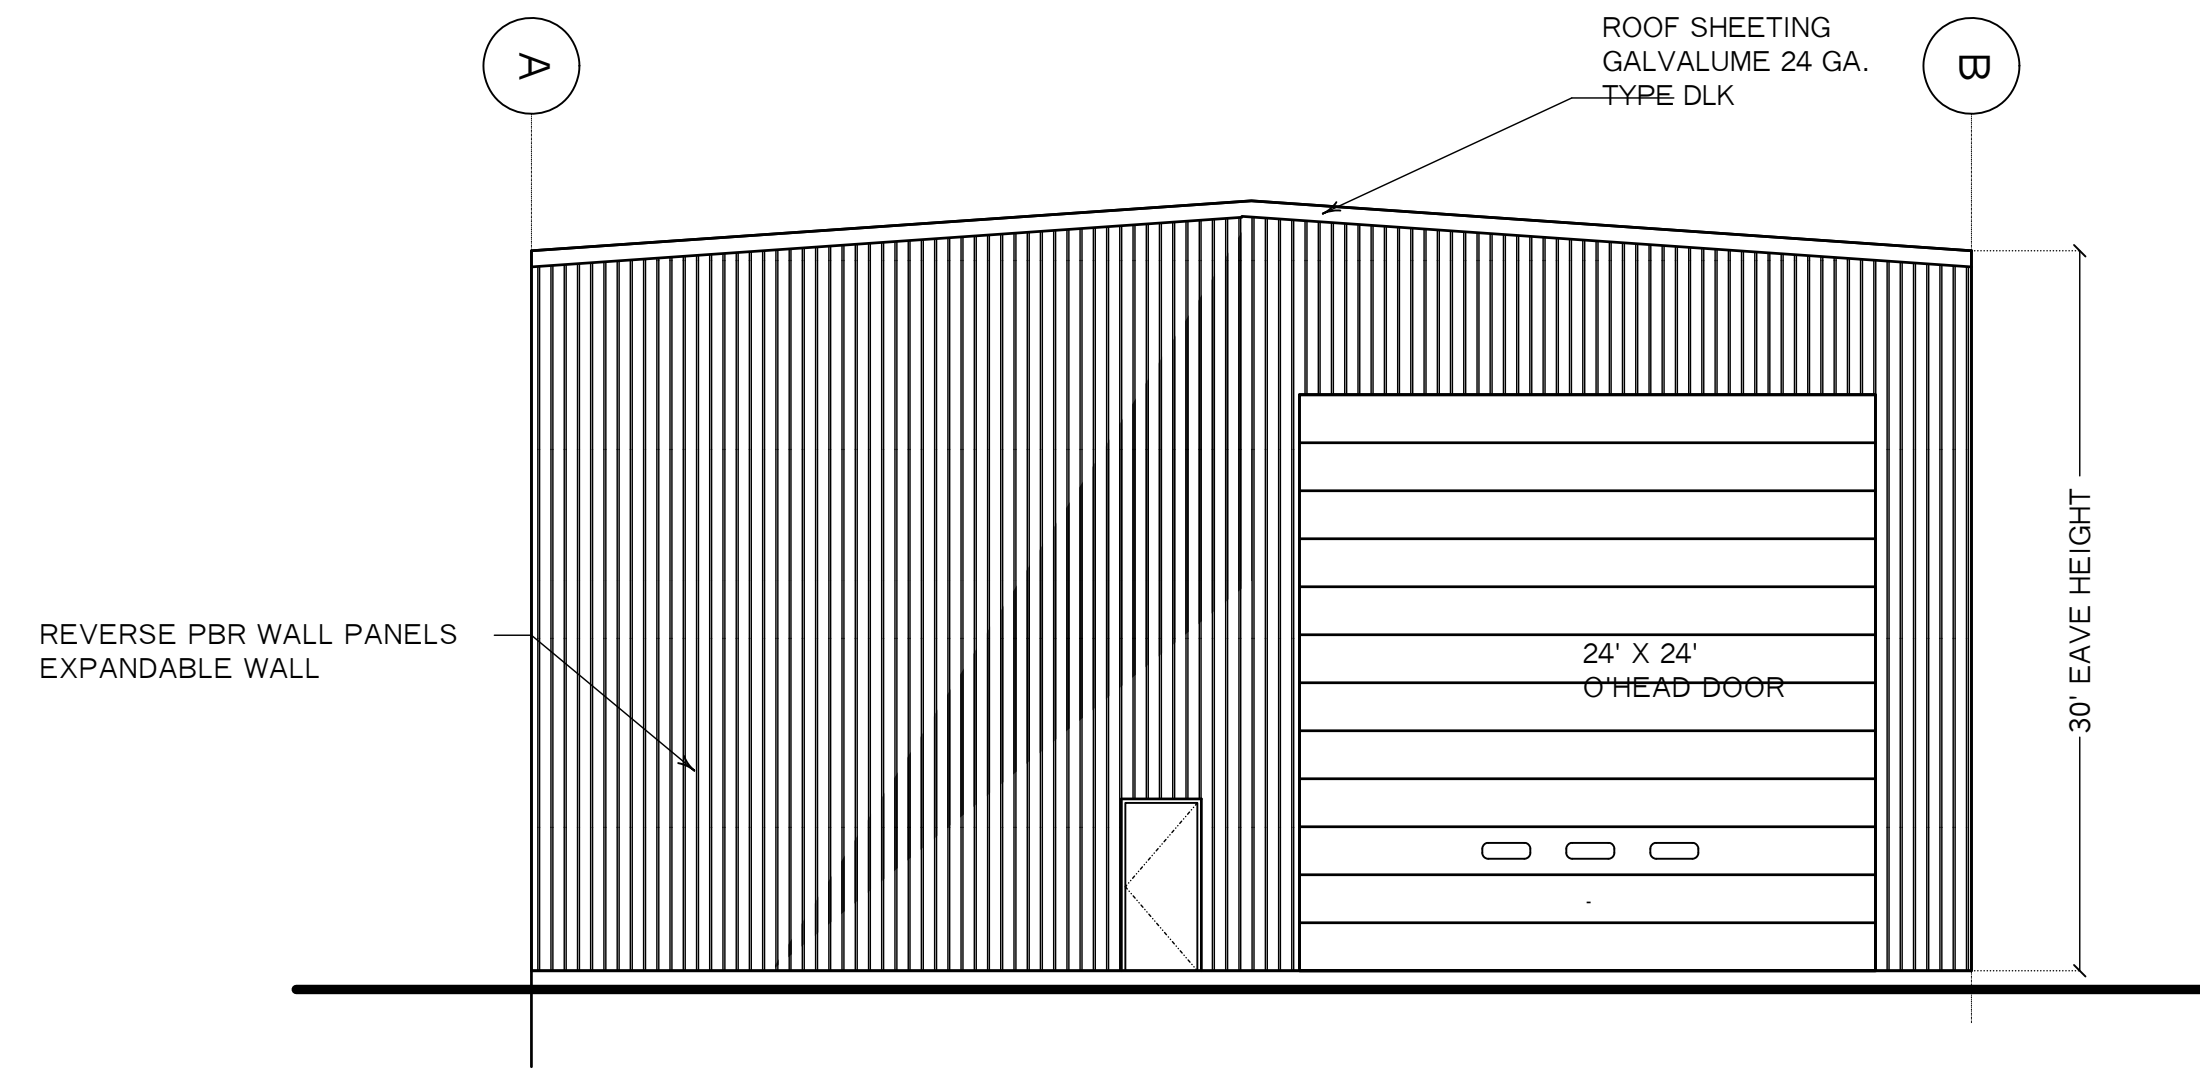


South Elevation  
Scale : 1/8" = 1'-0"

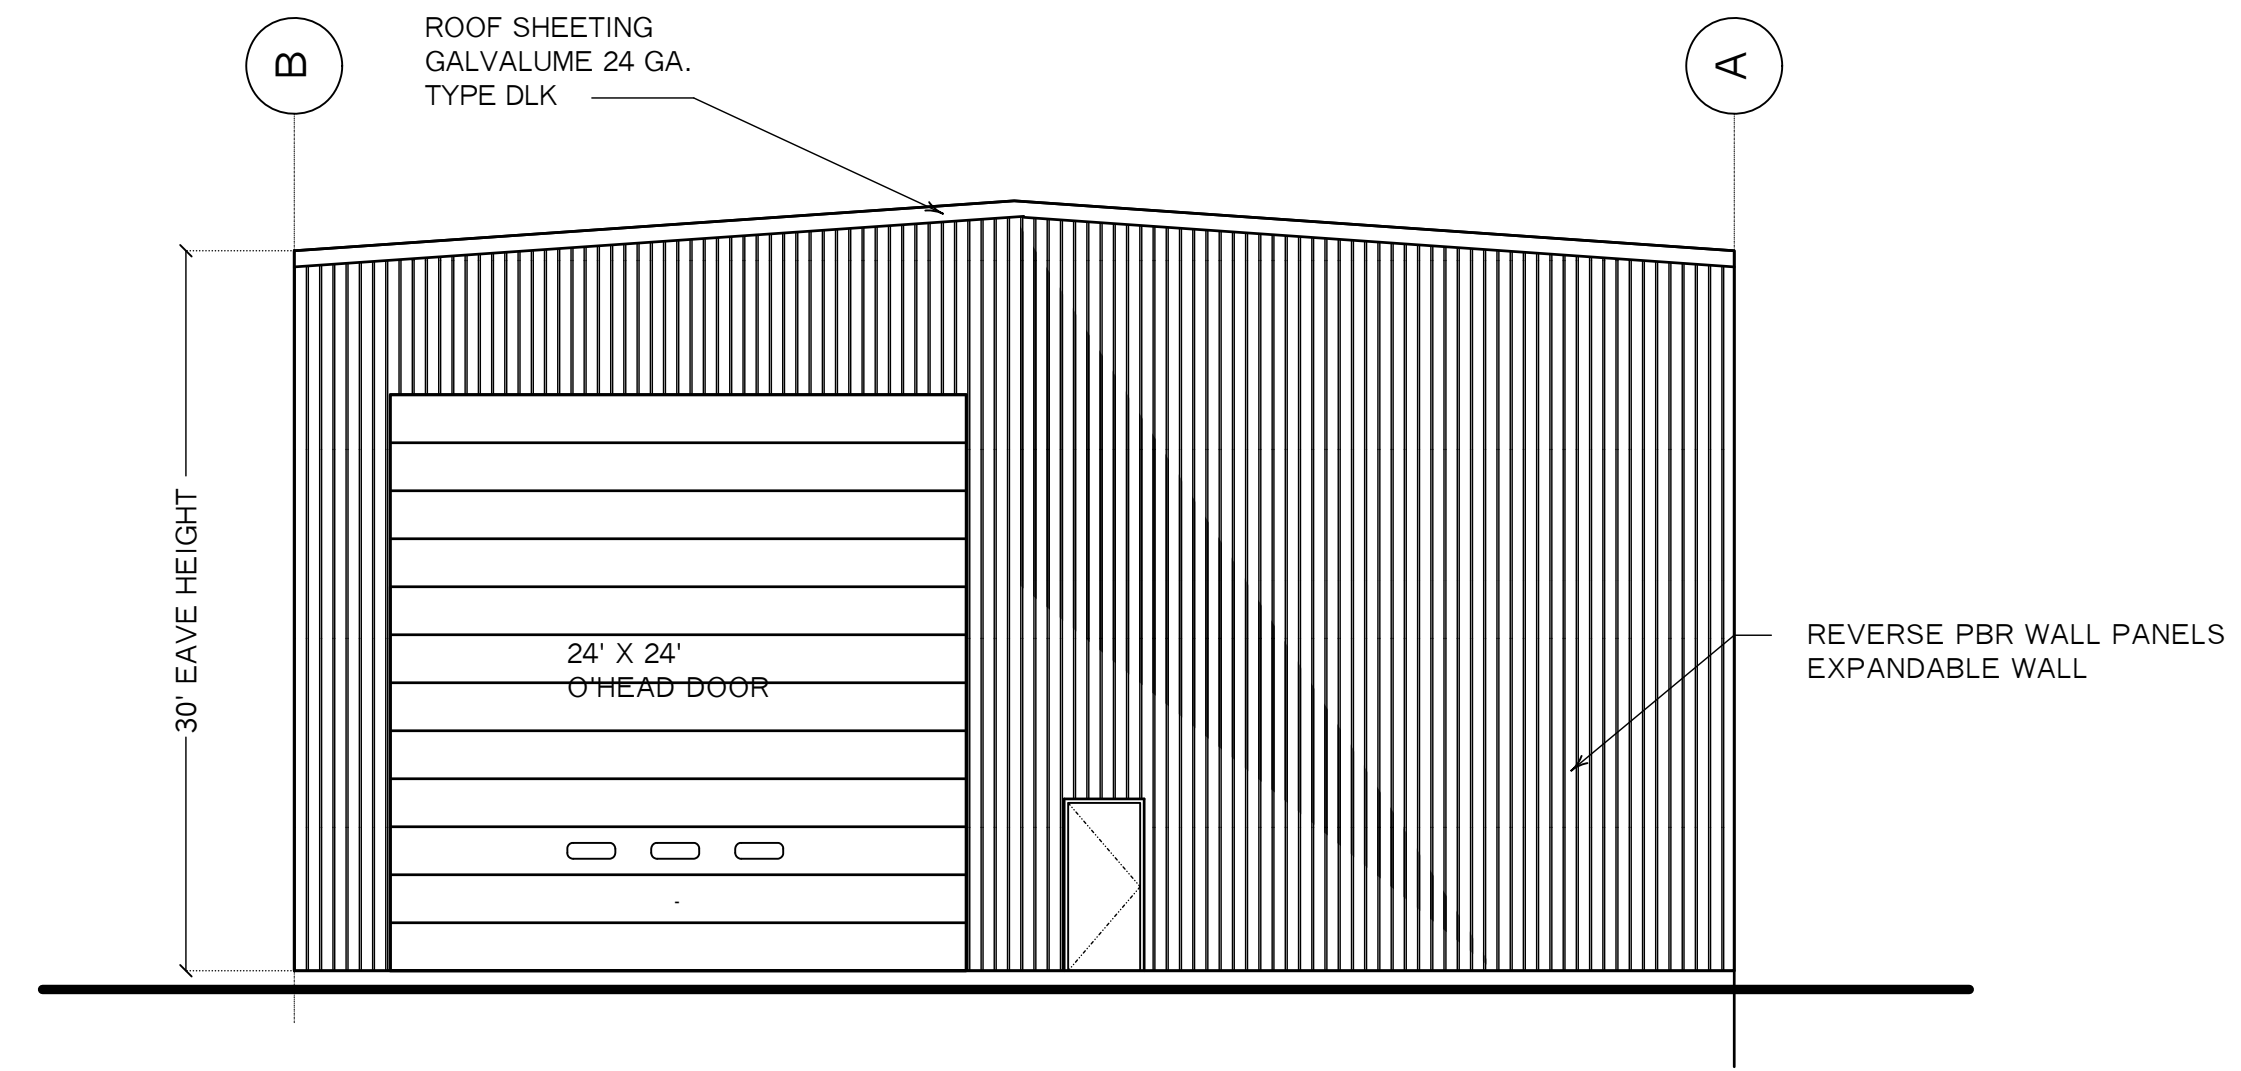

North Elevation  
Scale : 1/8" = 1'-0"

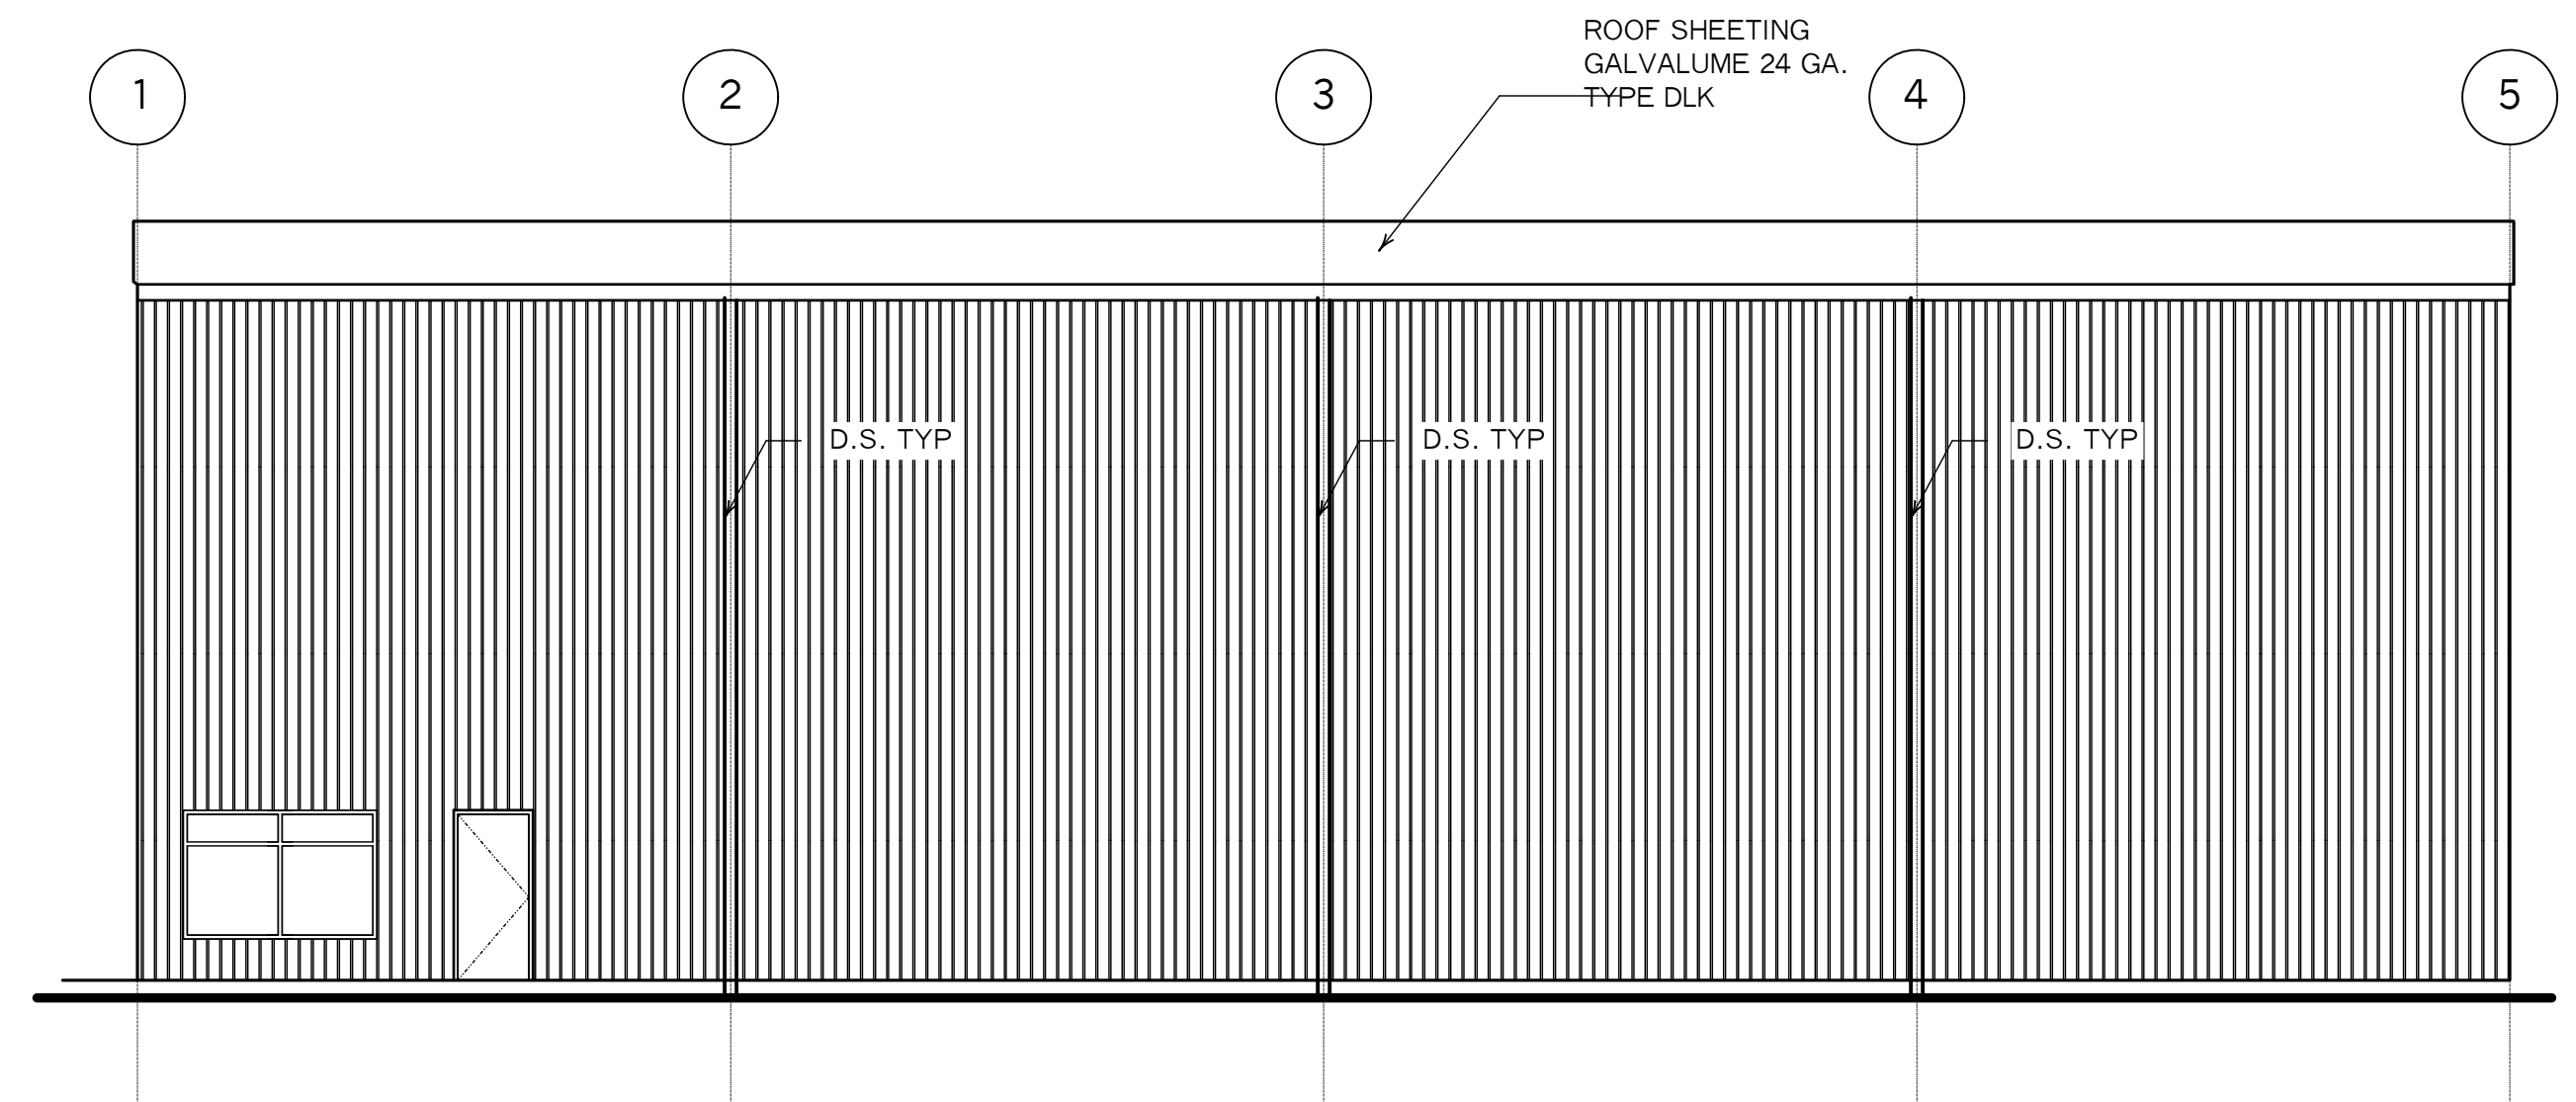

West Elevation  
Scale : 1/8" = 1'-0"

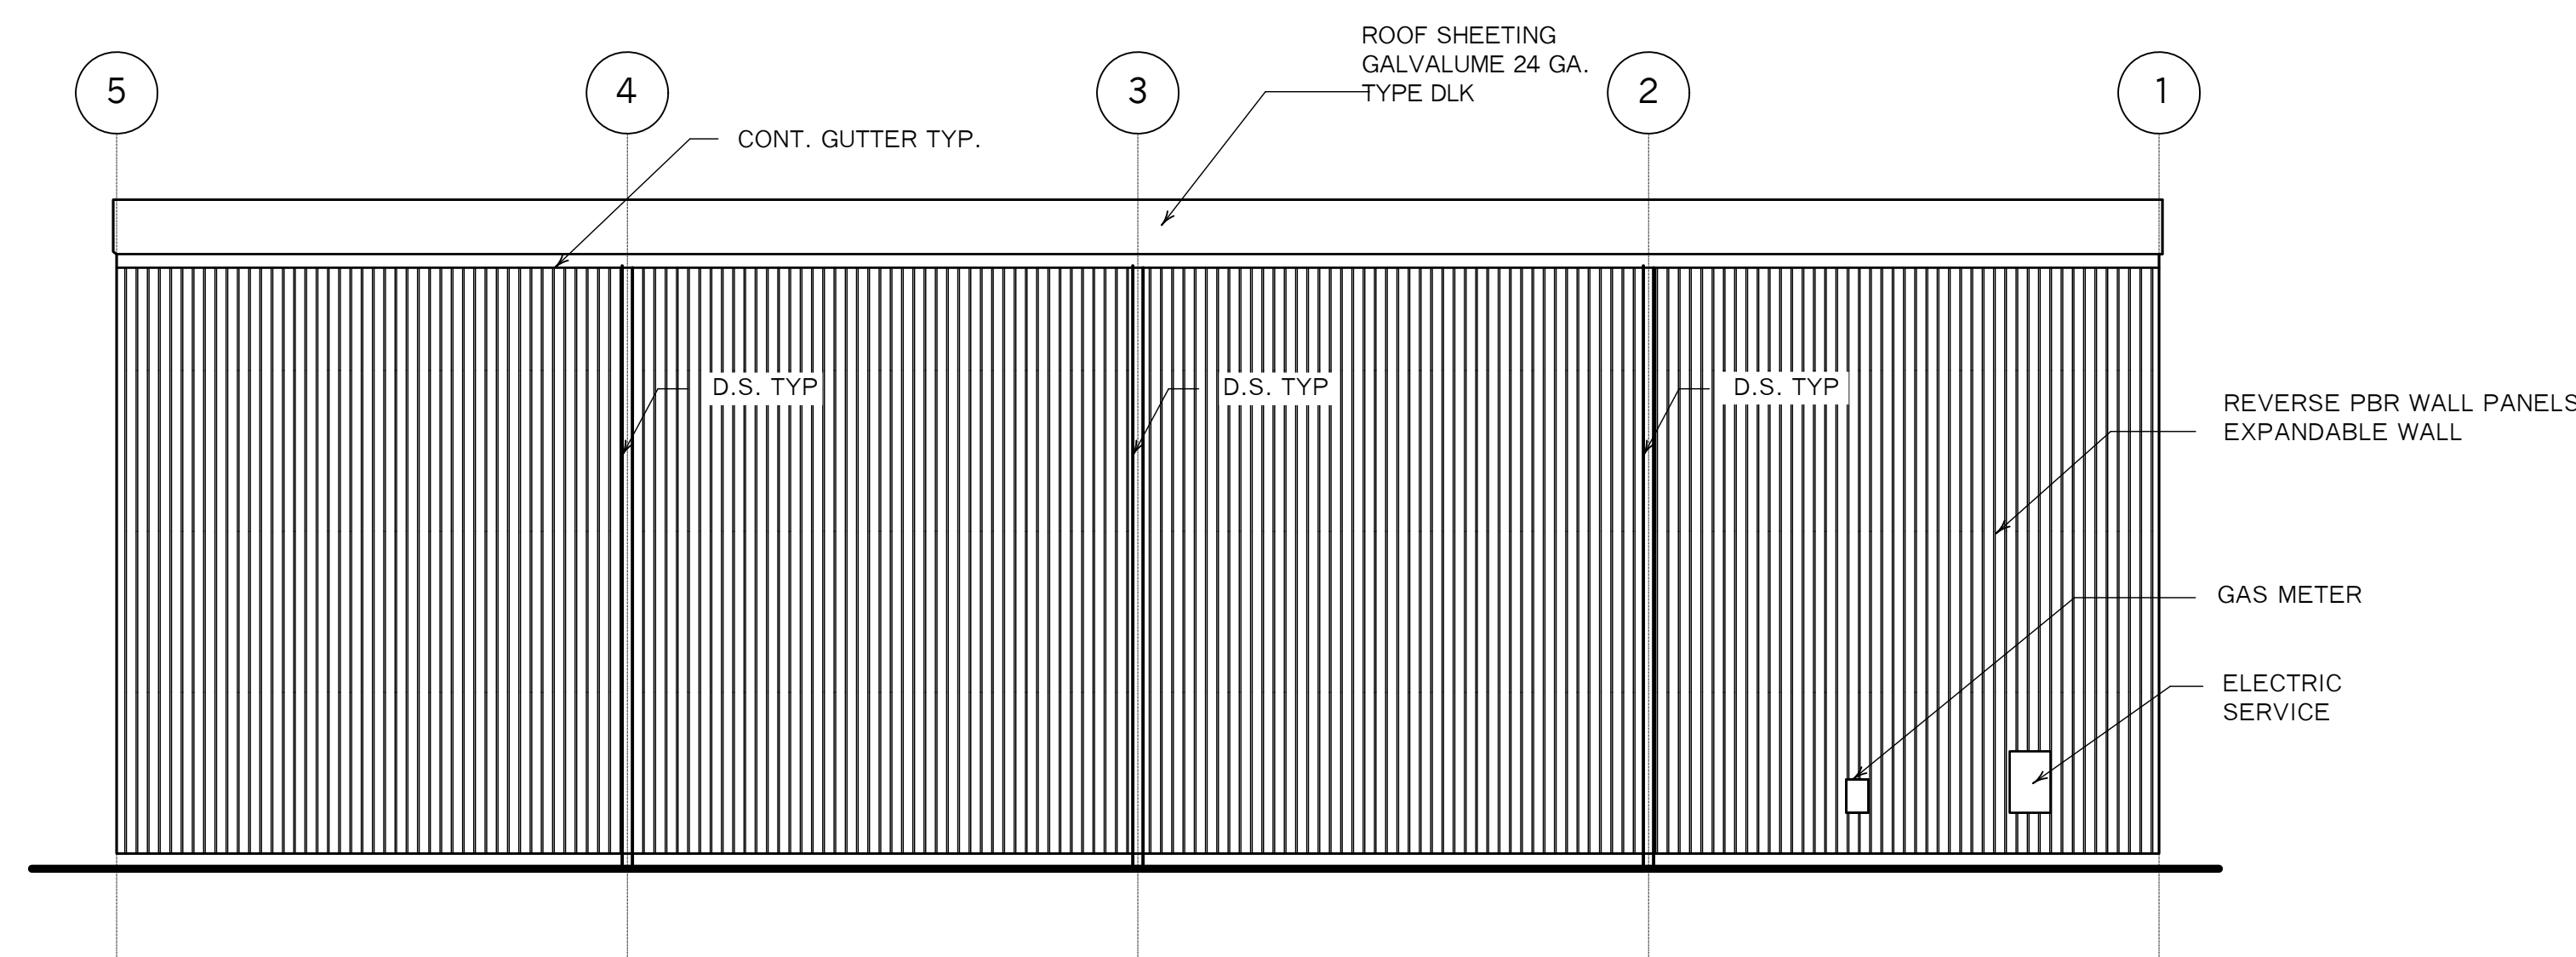

East Elevation  
Scale : 1/8" = 1'-0"

FOR ZONING 07-10-2023

Revisions :



**pando**  
associates  
architects, inc.

laurel oak farm - 481 york street  
canton, ma 02021-2423  
tel: 781-828-8161  
fax: 781-828-3902

www.pandoassociates.com

© 2023 PANDO ASSOCIATES ARCHITECTS, INC. NO PORTION OF  
THIS DRAWING MAY BE COPIED OR REPRODUCED WITHOUT EXPRESS  
WRITTEN PERMISSION OF PANDO ASSOCIATES ARCHITECTS, INC.

Marine Industrial Building  
with Regional Office

Gales Ferry Intermodal, LLC  
Ledyard, CT 06335

Checked By : GLP  
Drawn By : MM  
Scale : as noted  
Date : ...  
Job No : 23105  
Dwg. No.  
**SK - 2**