



Proposed Front Elevation View

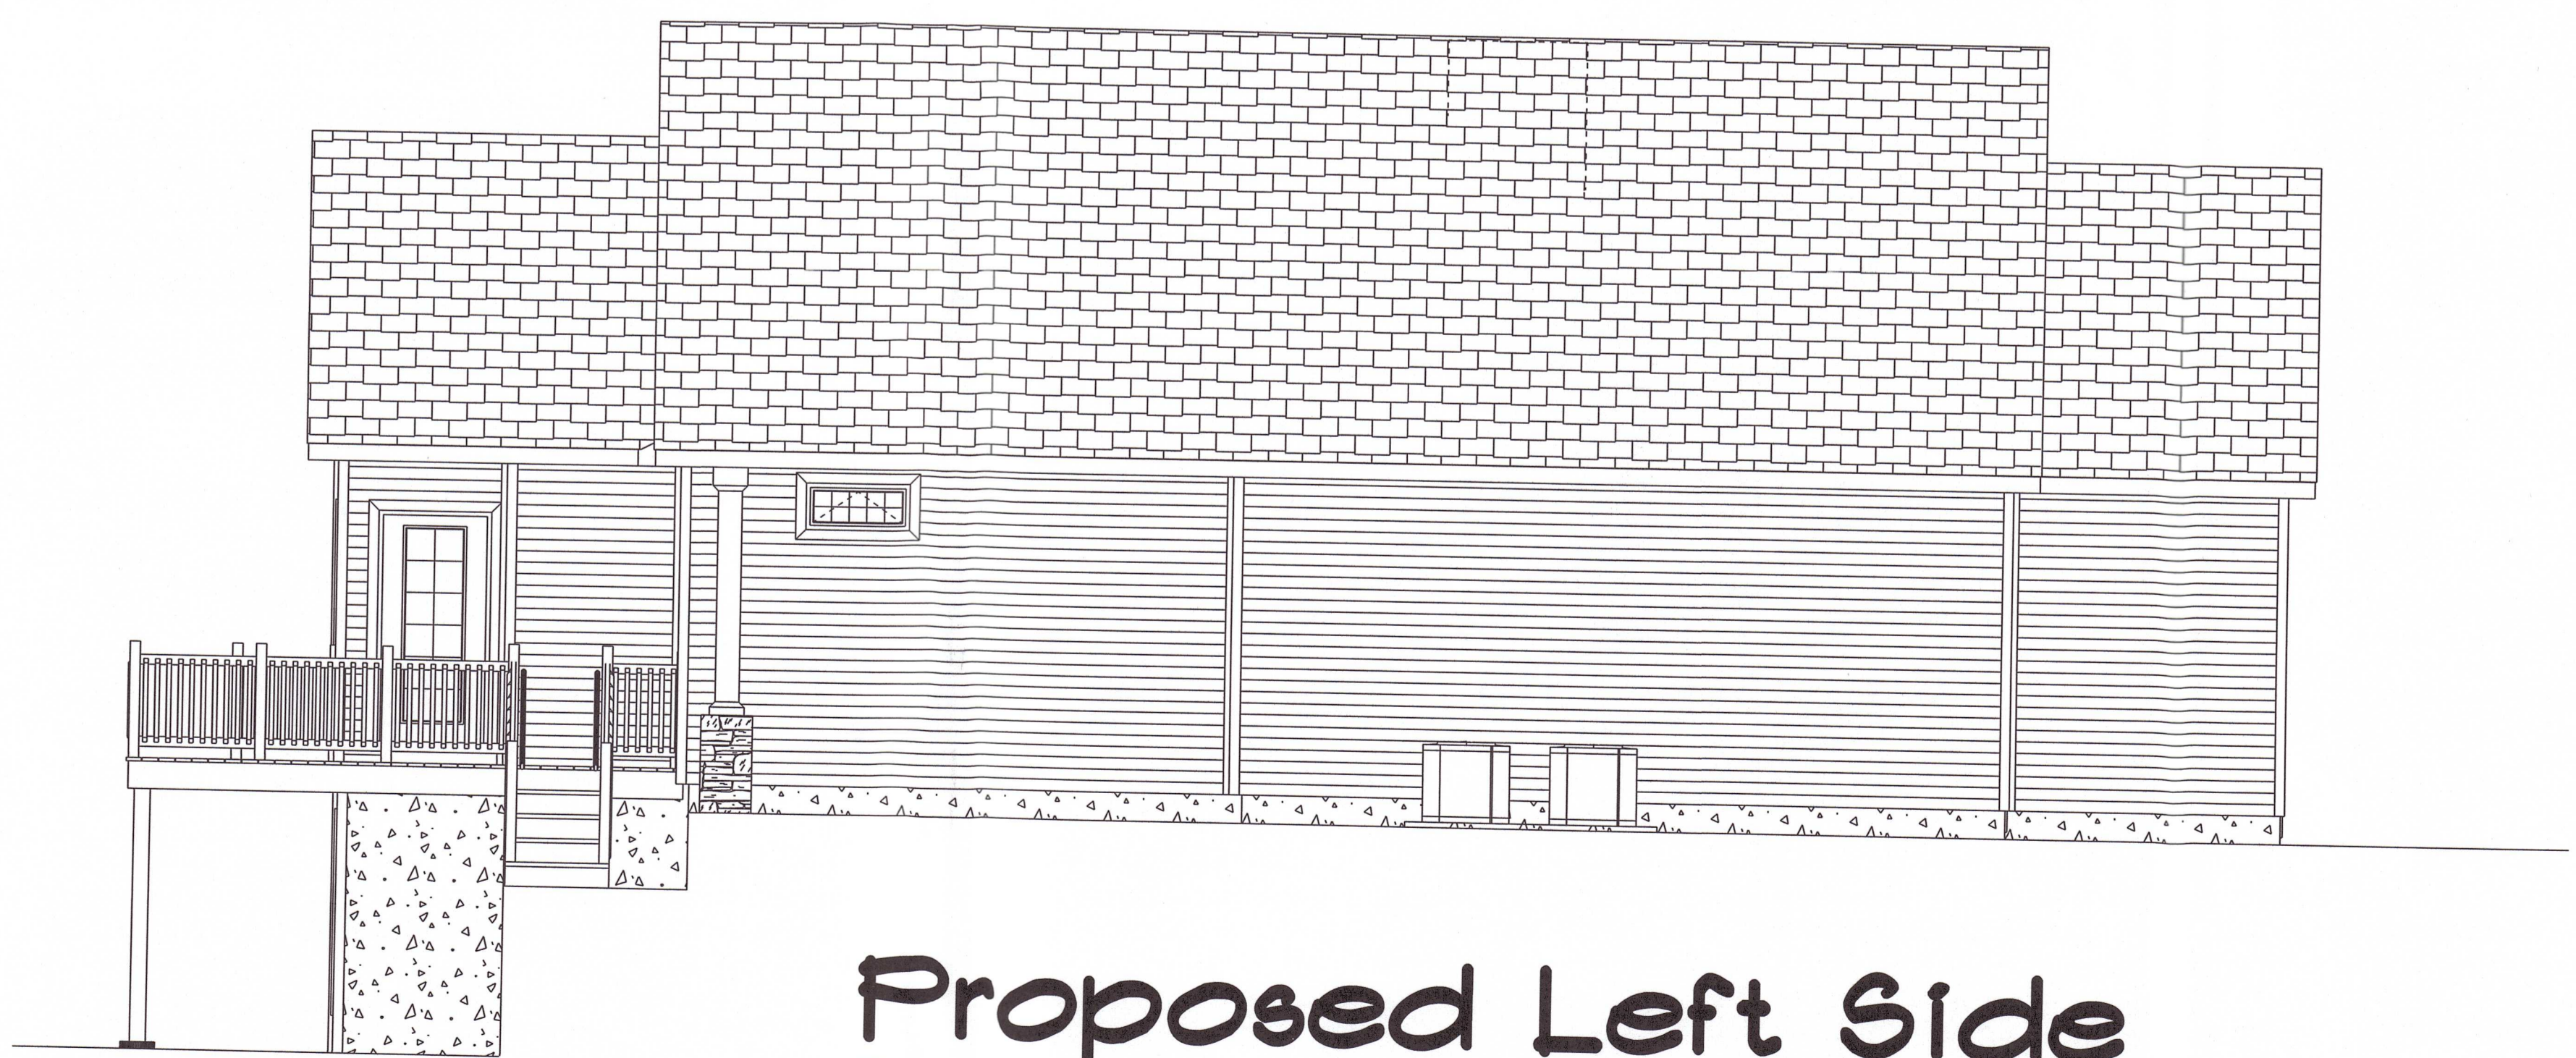

Proposed Left Side Elevation View

Revision	By

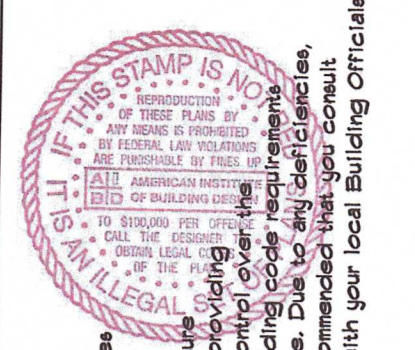

Builder to verify all dimensions. Do Not Scale Drawings. The Owner and Builder shall comply with all laws and statutes that govern the area by which this structure will be built. Great care and effort has gone into the design and construction of these plans. However, because of the impossibility of providing any personal and or on his consultation supervision and control over the construction, the architect or engineer does not assume any responsibility for any omissions, or errors by the design of blueprints. It is recommended that a local Architect or Engineer of your choice and check with your local Building Officials prior to the start of actual construction.

May 12, 2022

Scale = 1/4" = 1'0"

Drawn By BPH

Page 1 of 1

Proposed Front & Left Side Elevation Views

Hahn
32 Village Dr
Ledyard, CT 06339

RECEIVED
MAY 19 2022

LAND USE DEPARTMENT

It is the policy of the State of Connecticut that no person shall use, reproduce, or disseminate any information contained in this document without the express written consent of the State of Connecticut.



75 Lebanon Ave
Colchester, CT 06415
860-885-6189
860-603-2622 fax



HOME DESIGNS BY BRUNO
See Me Before You Build!