



**Floor Plan**  
Scale : 1/8" = 1'-0"

FOR ZONING 07-10-2023


		<p><b>pando</b> associates architects, inc.</p> <p>laurel oak farm - 481 york street canton, ma 02021-2423 tel: 781-828-8161 fax: 781-828-3902 www.pandoassociates.com</p> <p><small>© 2023 PANDO ASSOCIATES ARCHITECTS, INC. NO PORTION OF THIS DRAWING MAY BE COPIED OR REPRODUCED WITHOUT EXPRESS WRITTEN PERMISSION OF PANDO ASSOCIATES ARCHITECTS, INC.</small></p>	<p>Marine Industrial Building with Regional Office</p>	<p>Revisions :</p> <p>Ch'e'kd By : GLP</p> <p>Drawn By : MM</p> <p>Scale : as noted</p> <p>Date : ...</p> <p>Job No : 23105</p> <p>Dwg. No.</p>
			<p>Gales Ferry Intermodal, LLC Ledyard, CT 06335</p>	<p>SK - 1</p>

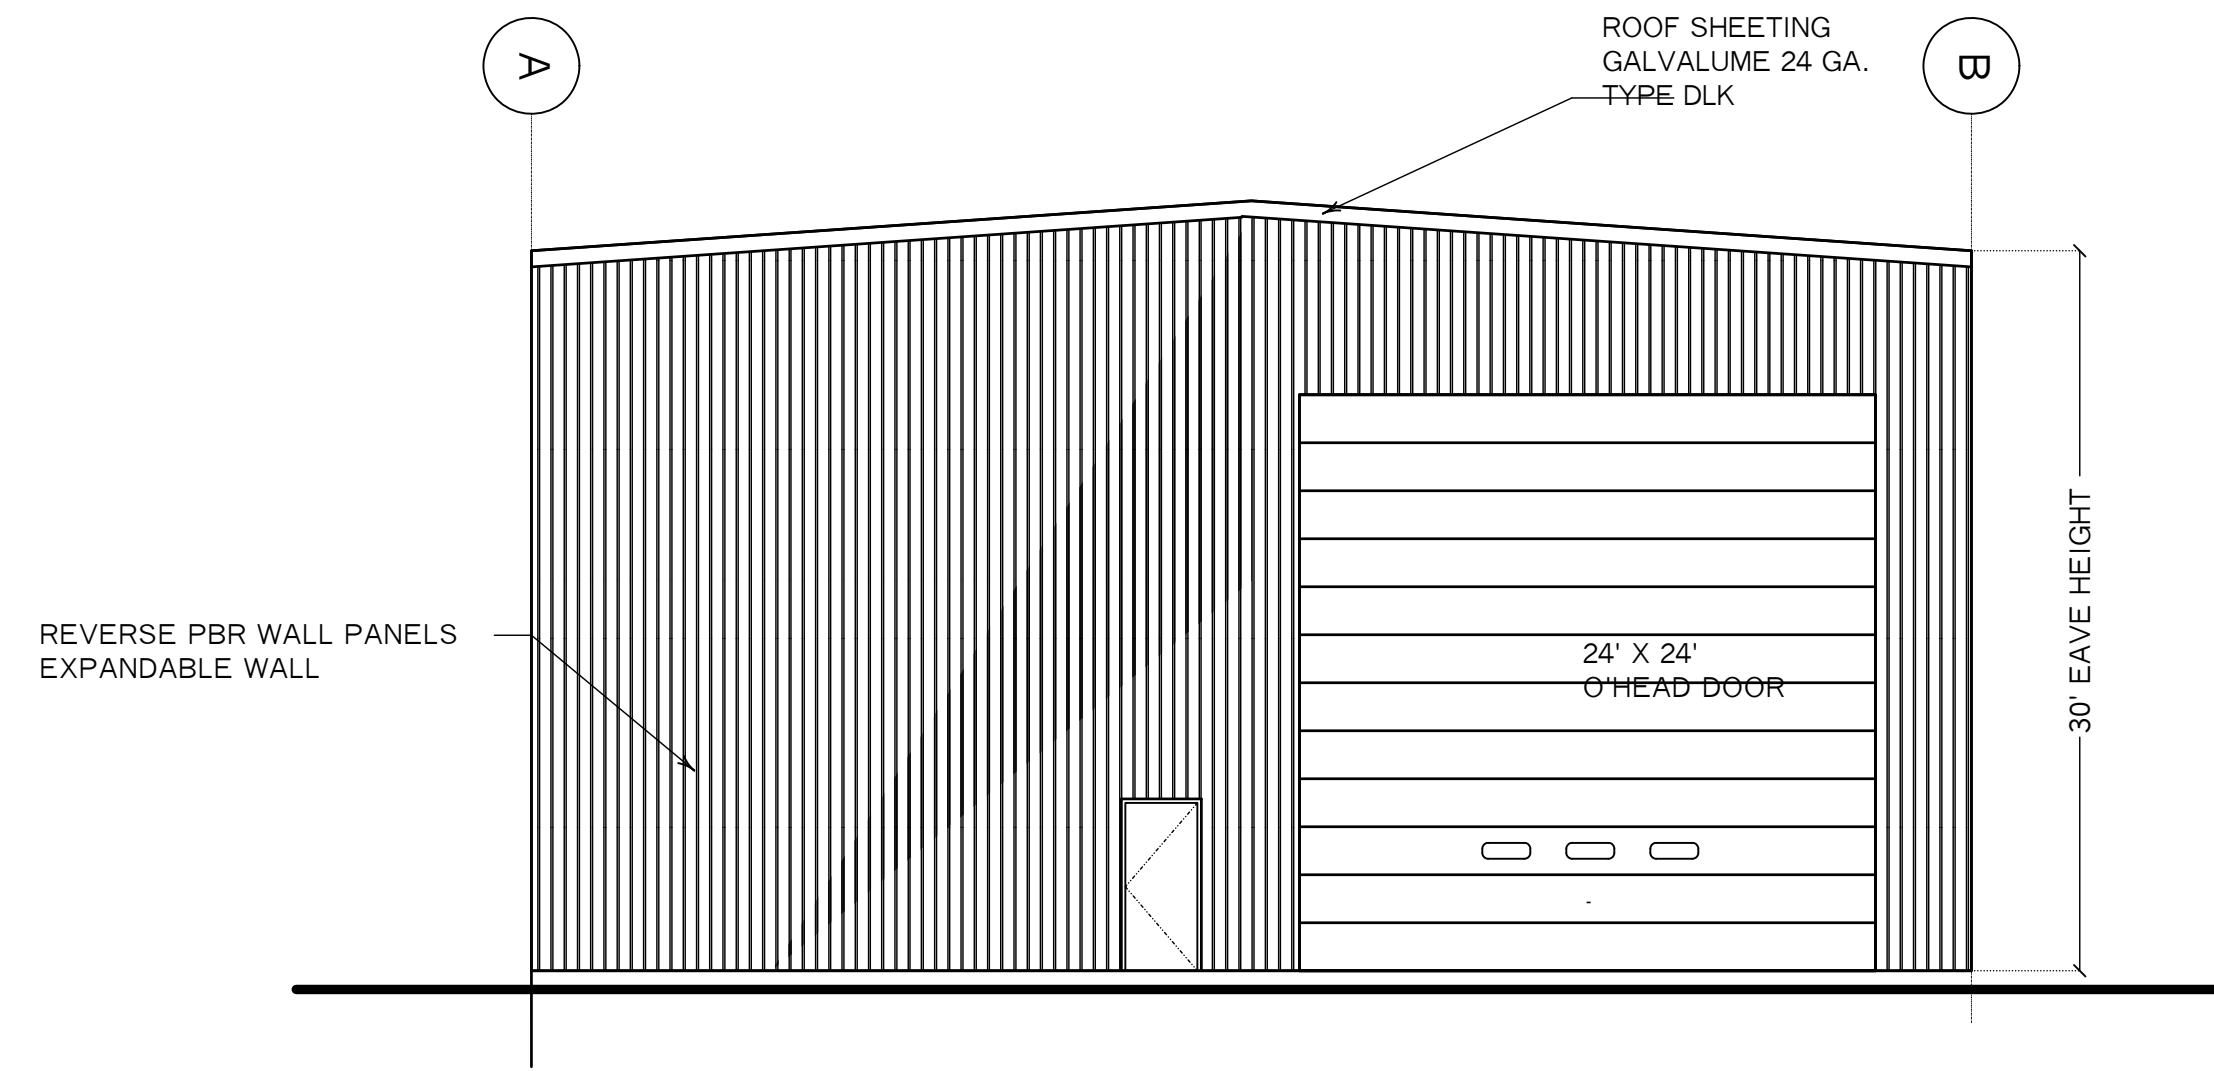


South Elevation  
Scale : 1/8" = 1'-0"

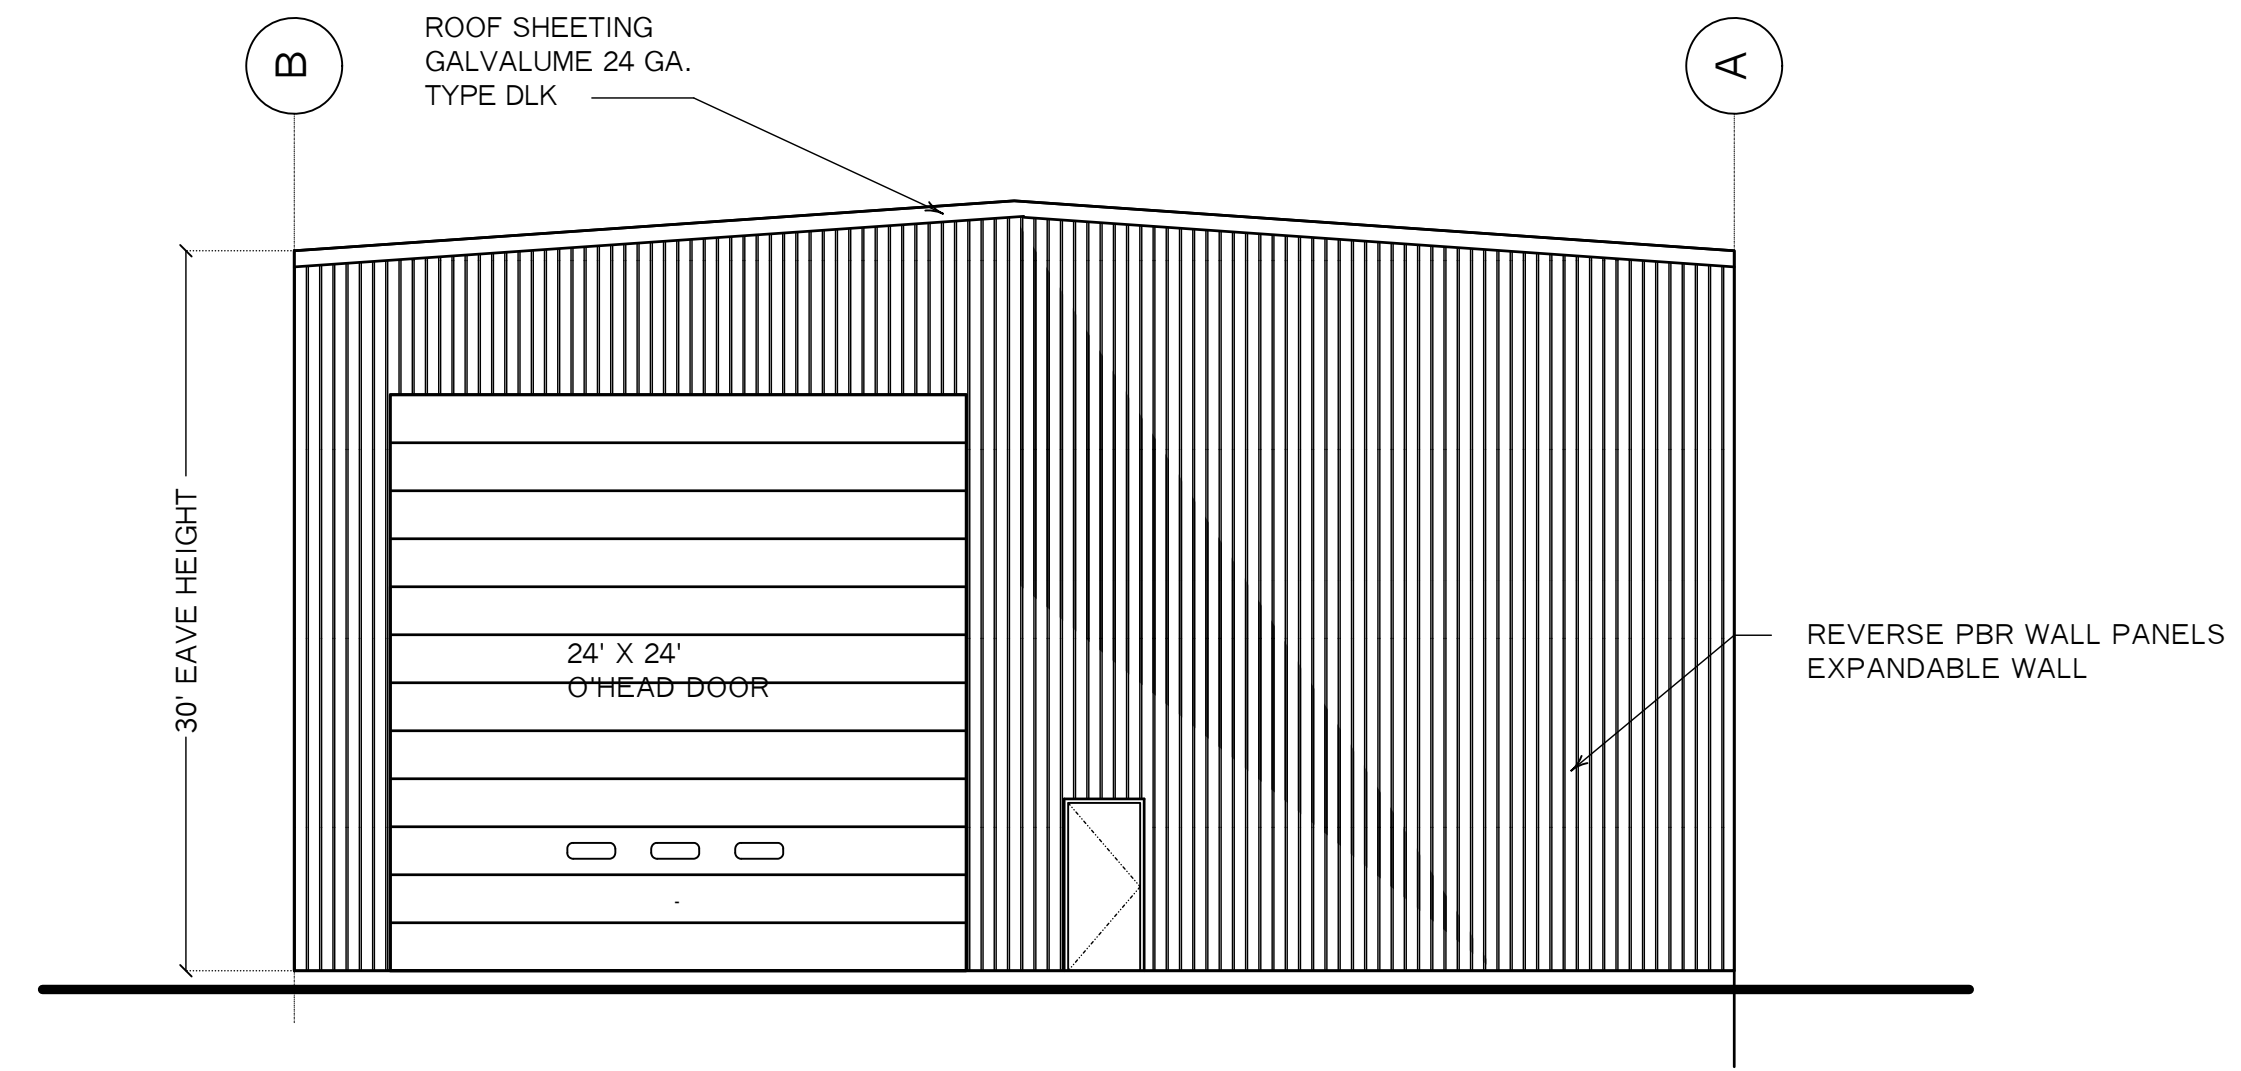

North Elevation  
Scale : 1/8" = 1'-0"

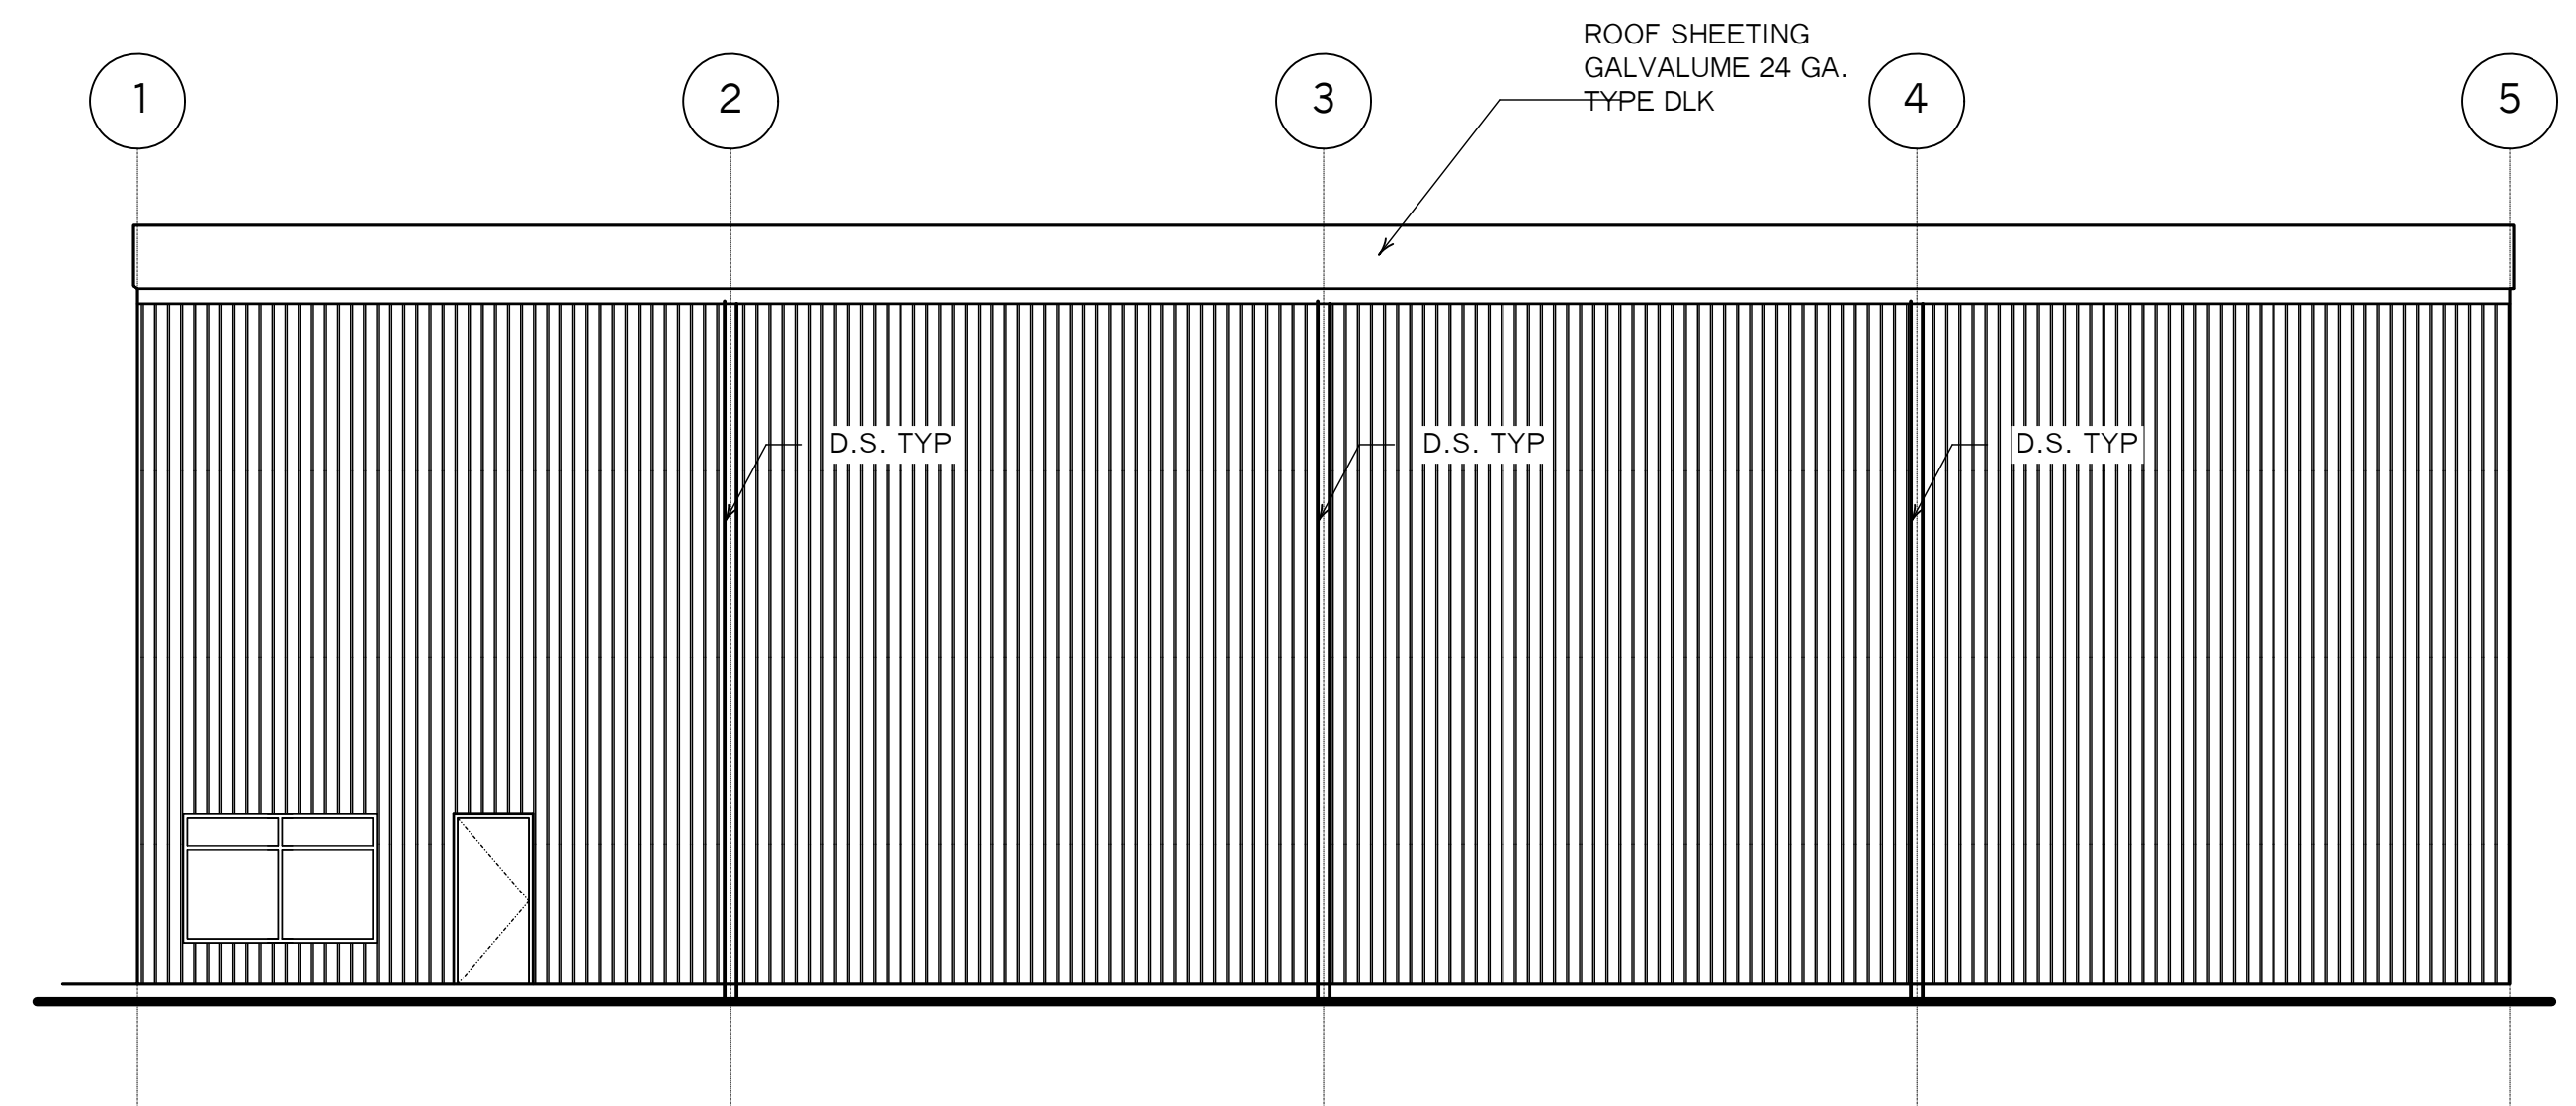

West Elevation  
Scale : 1/8" = 1'-0"

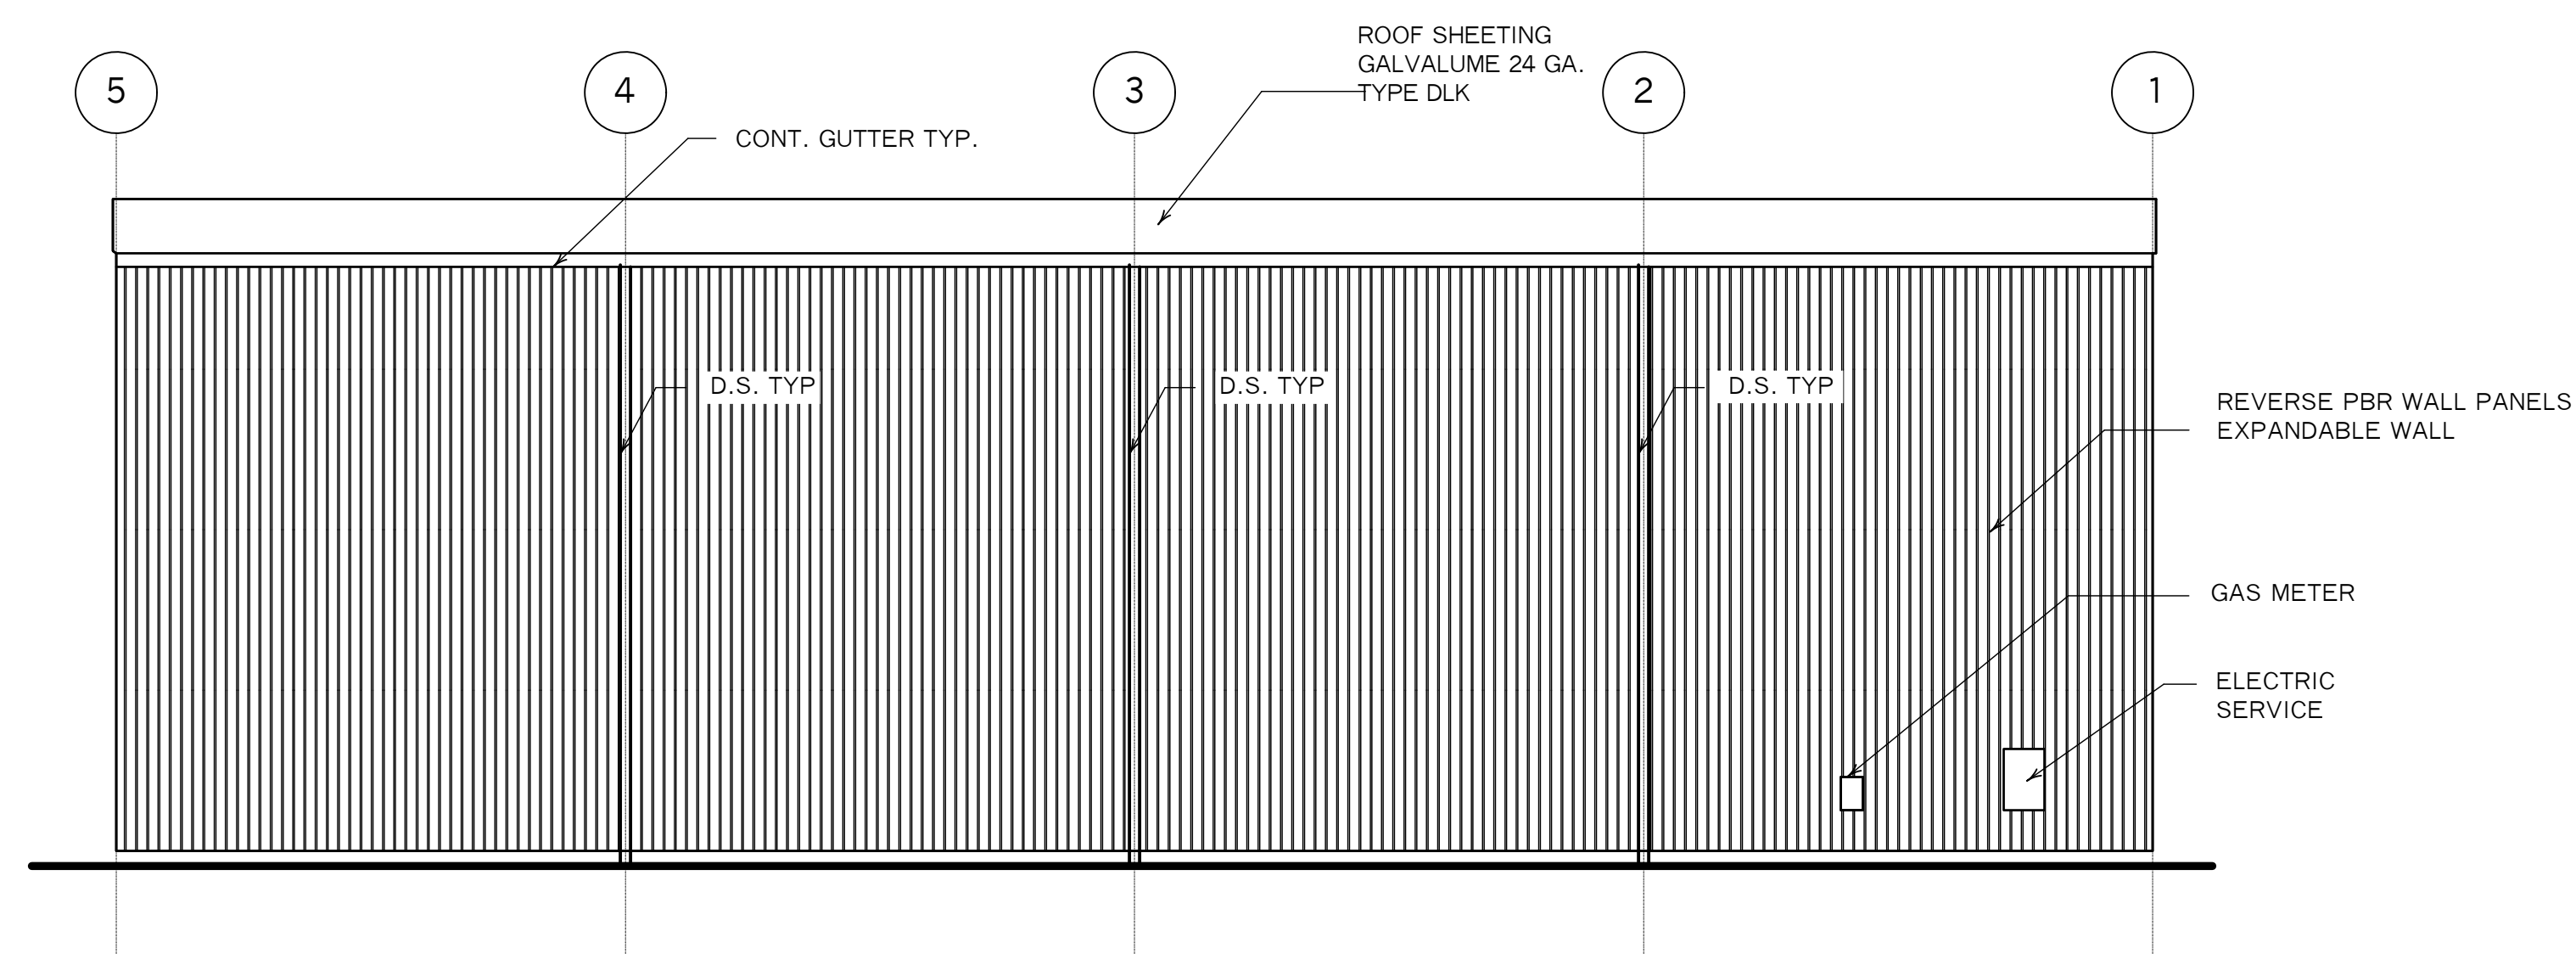

East Elevation  
Scale : 1/8" = 1'-0"

FOR ZONING 07-10-2023

Revisions :



**pando**  
associates  
architects, inc.  
www.pandoassociates.com

laurel oak farm - 481 york street  
canton, ma 02021-2423  
tel: 781-828-8161  
fax: 781-828-3902

Marine Industrial Building  
with Regional Office

Gales Ferry Intermodal, LLC  
Ledyard, CT 06335

Checked By : GLP  
Drawn By : MM  
Scale : as noted  
Date : ...  
Job No : 23105  
Dwg. No.  
**SK - 2**

© 2023 PANDO ASSOCIATES ARCHITECTS, INC. NO PORTION OF THIS DRAWING MAY BE COPIED OR REPRODUCED WITHOUT EXPRESS WRITTEN PERMISSION OF PANDO ASSOCIATES ARCHITECTS, INC.