

SUMMARY VISUAL PRESENTATION
FROM CITIZENS ALLIANCE FOR LAND USE
TO LEDYARD PLANNING & ZONING
COMMISSION

4/13/23








NO.	REVISIONS	DATE	BY	APP.




SCALE
1" = 50' 0"

C-4

DATE: 08/15/11

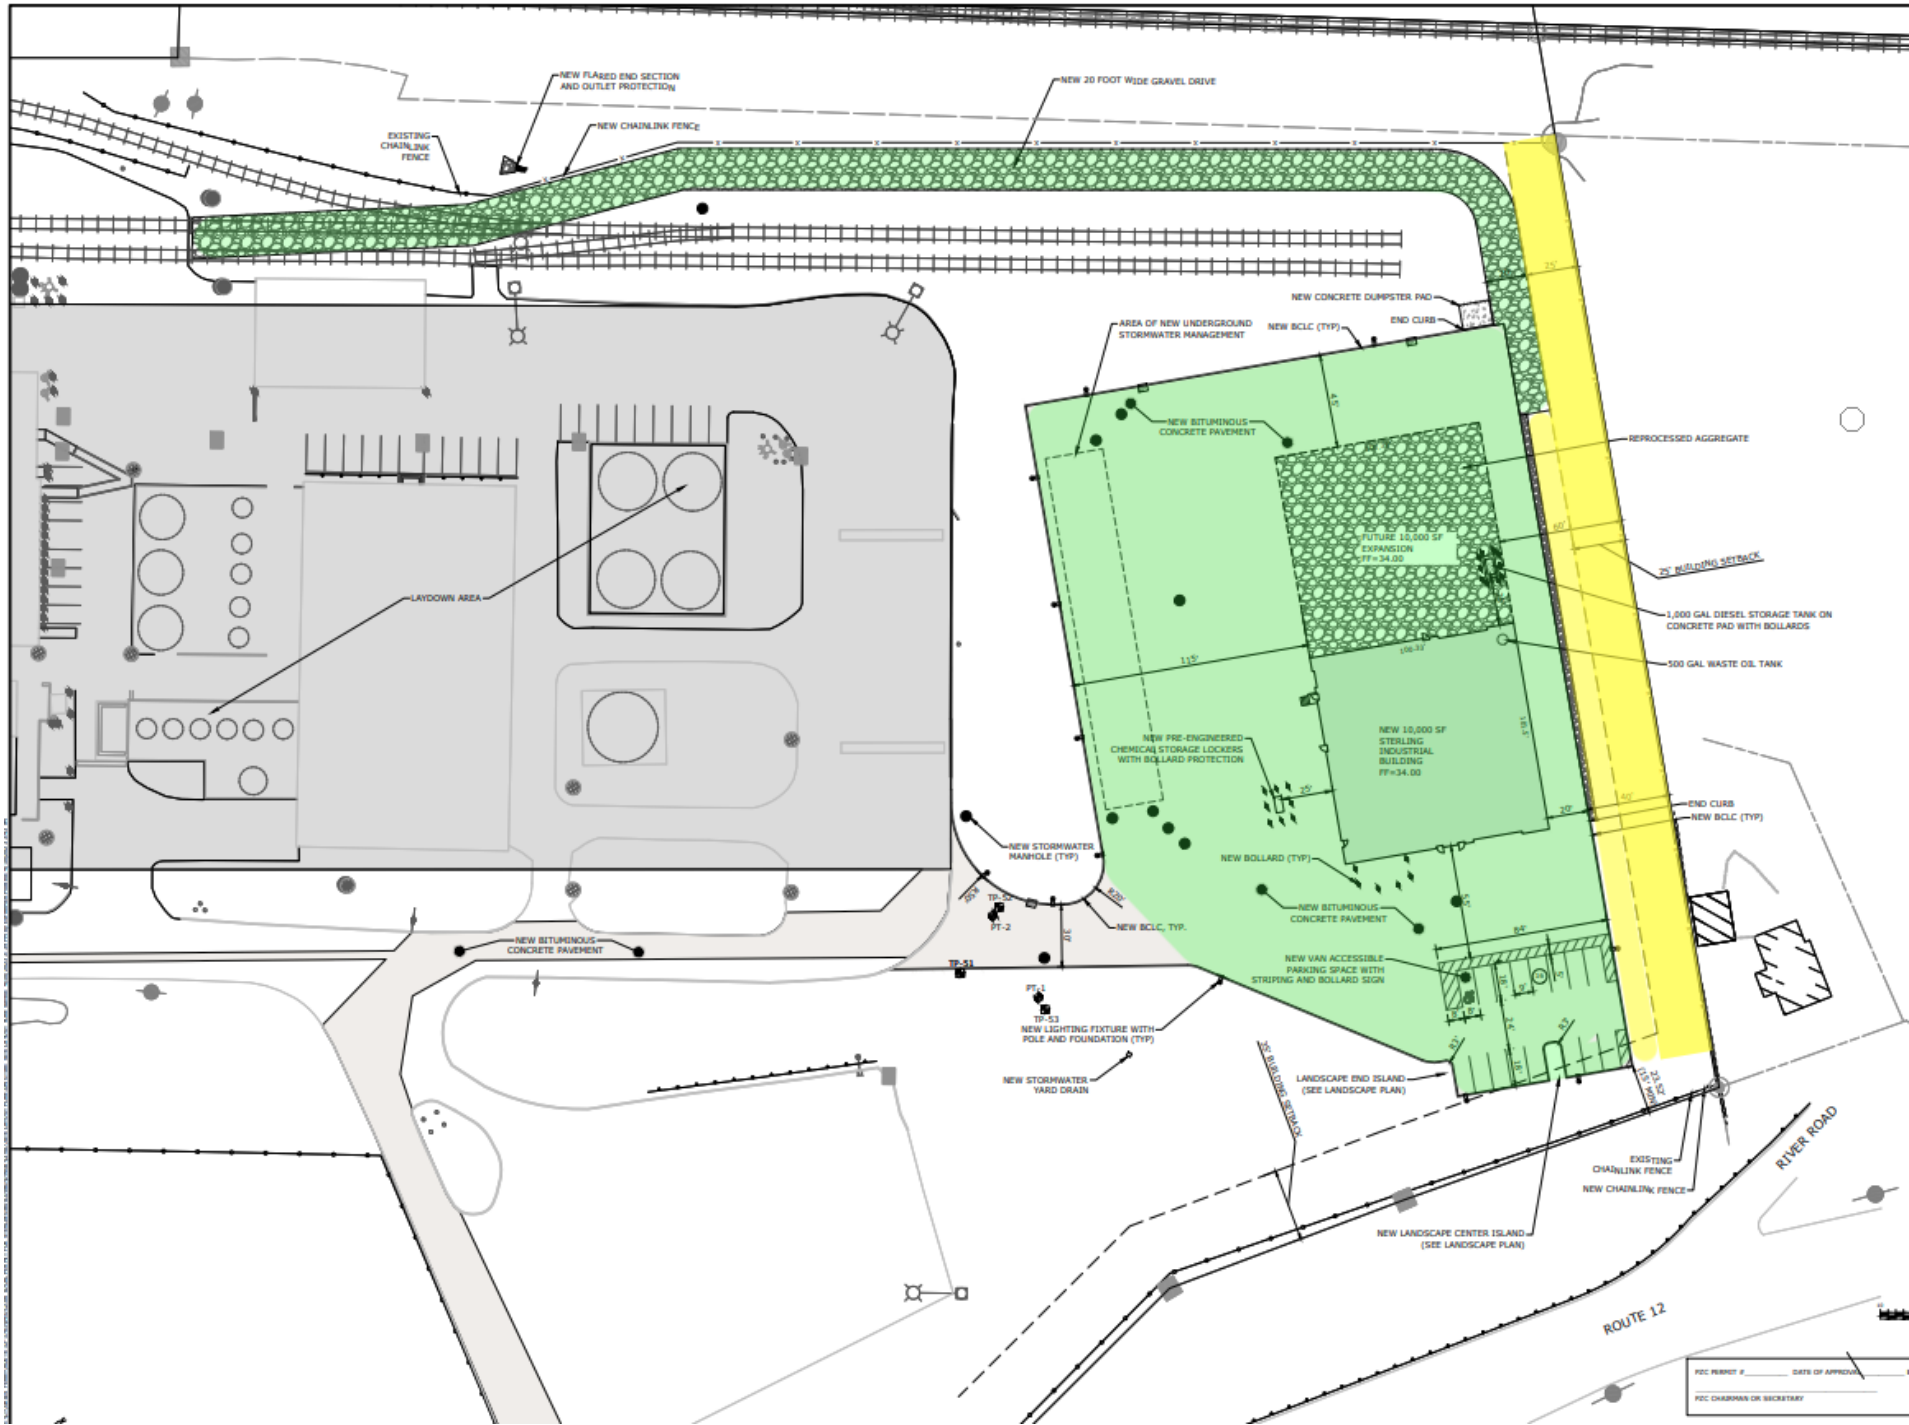

PFC PERMIT # _____ DATE OF APPROVAL _____
 PFC CHAIRMAN OR SECRETARY _____

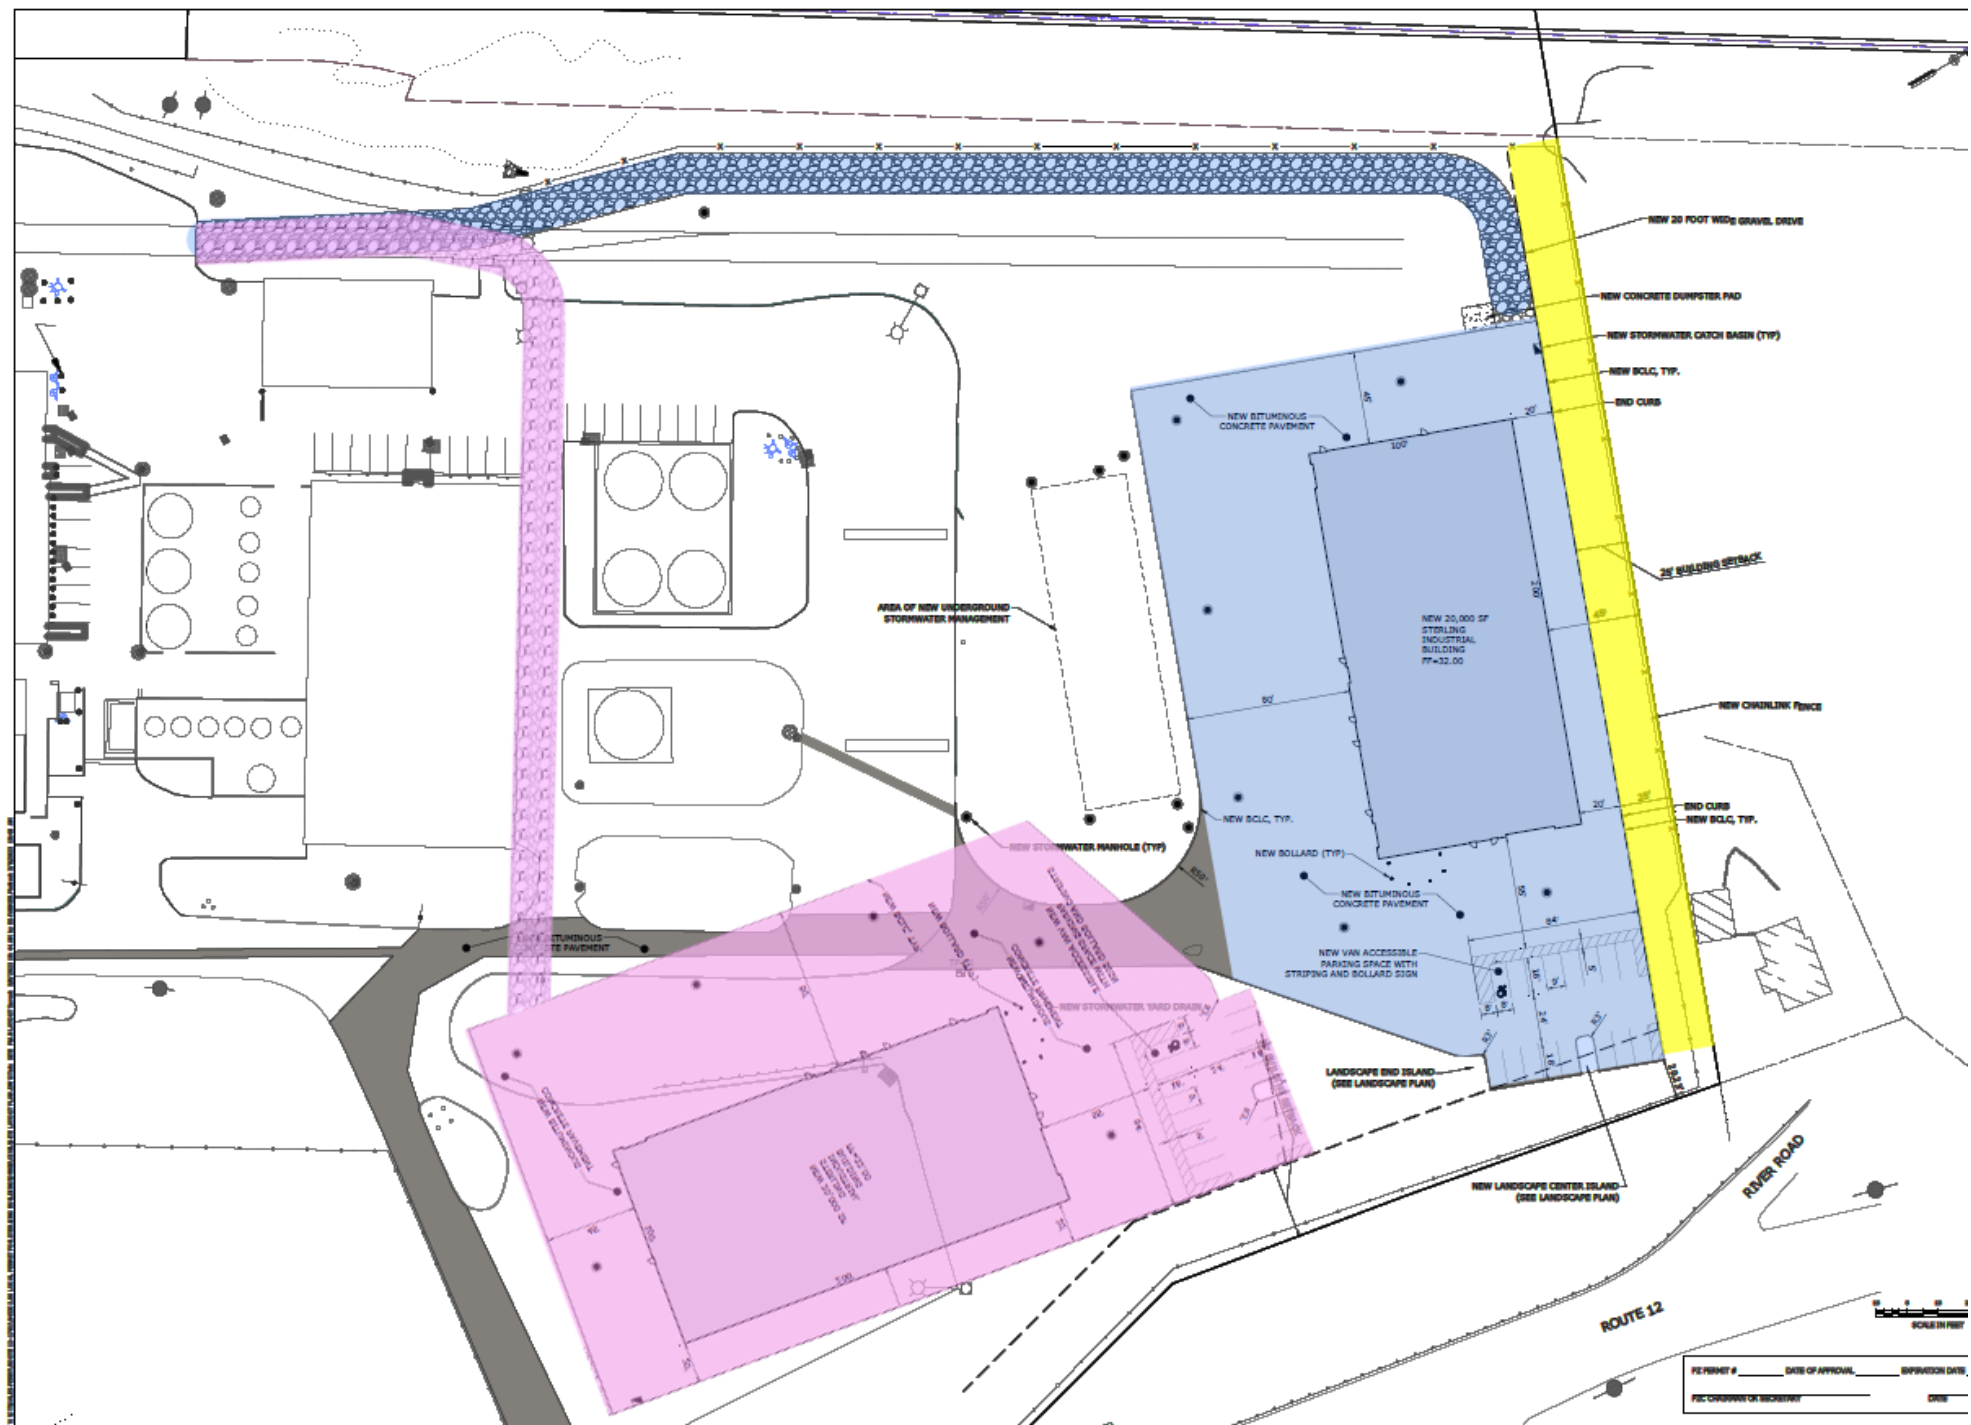



ALL DIMENSIONS ARE TO FACE UNLESS OTHERWISE NOTED. SEE ALL OTHER SHEETS FOR COMPLETE INFORMATION.

PERMIT # _____	DATE OF APPROVAL _____	DISPOSITION DATE _____
FILE NUMBER OR PROJECT _____	DATE _____	




This says, "MAINTAIN EXISTING TREES FOR BUFFER SCREENING"

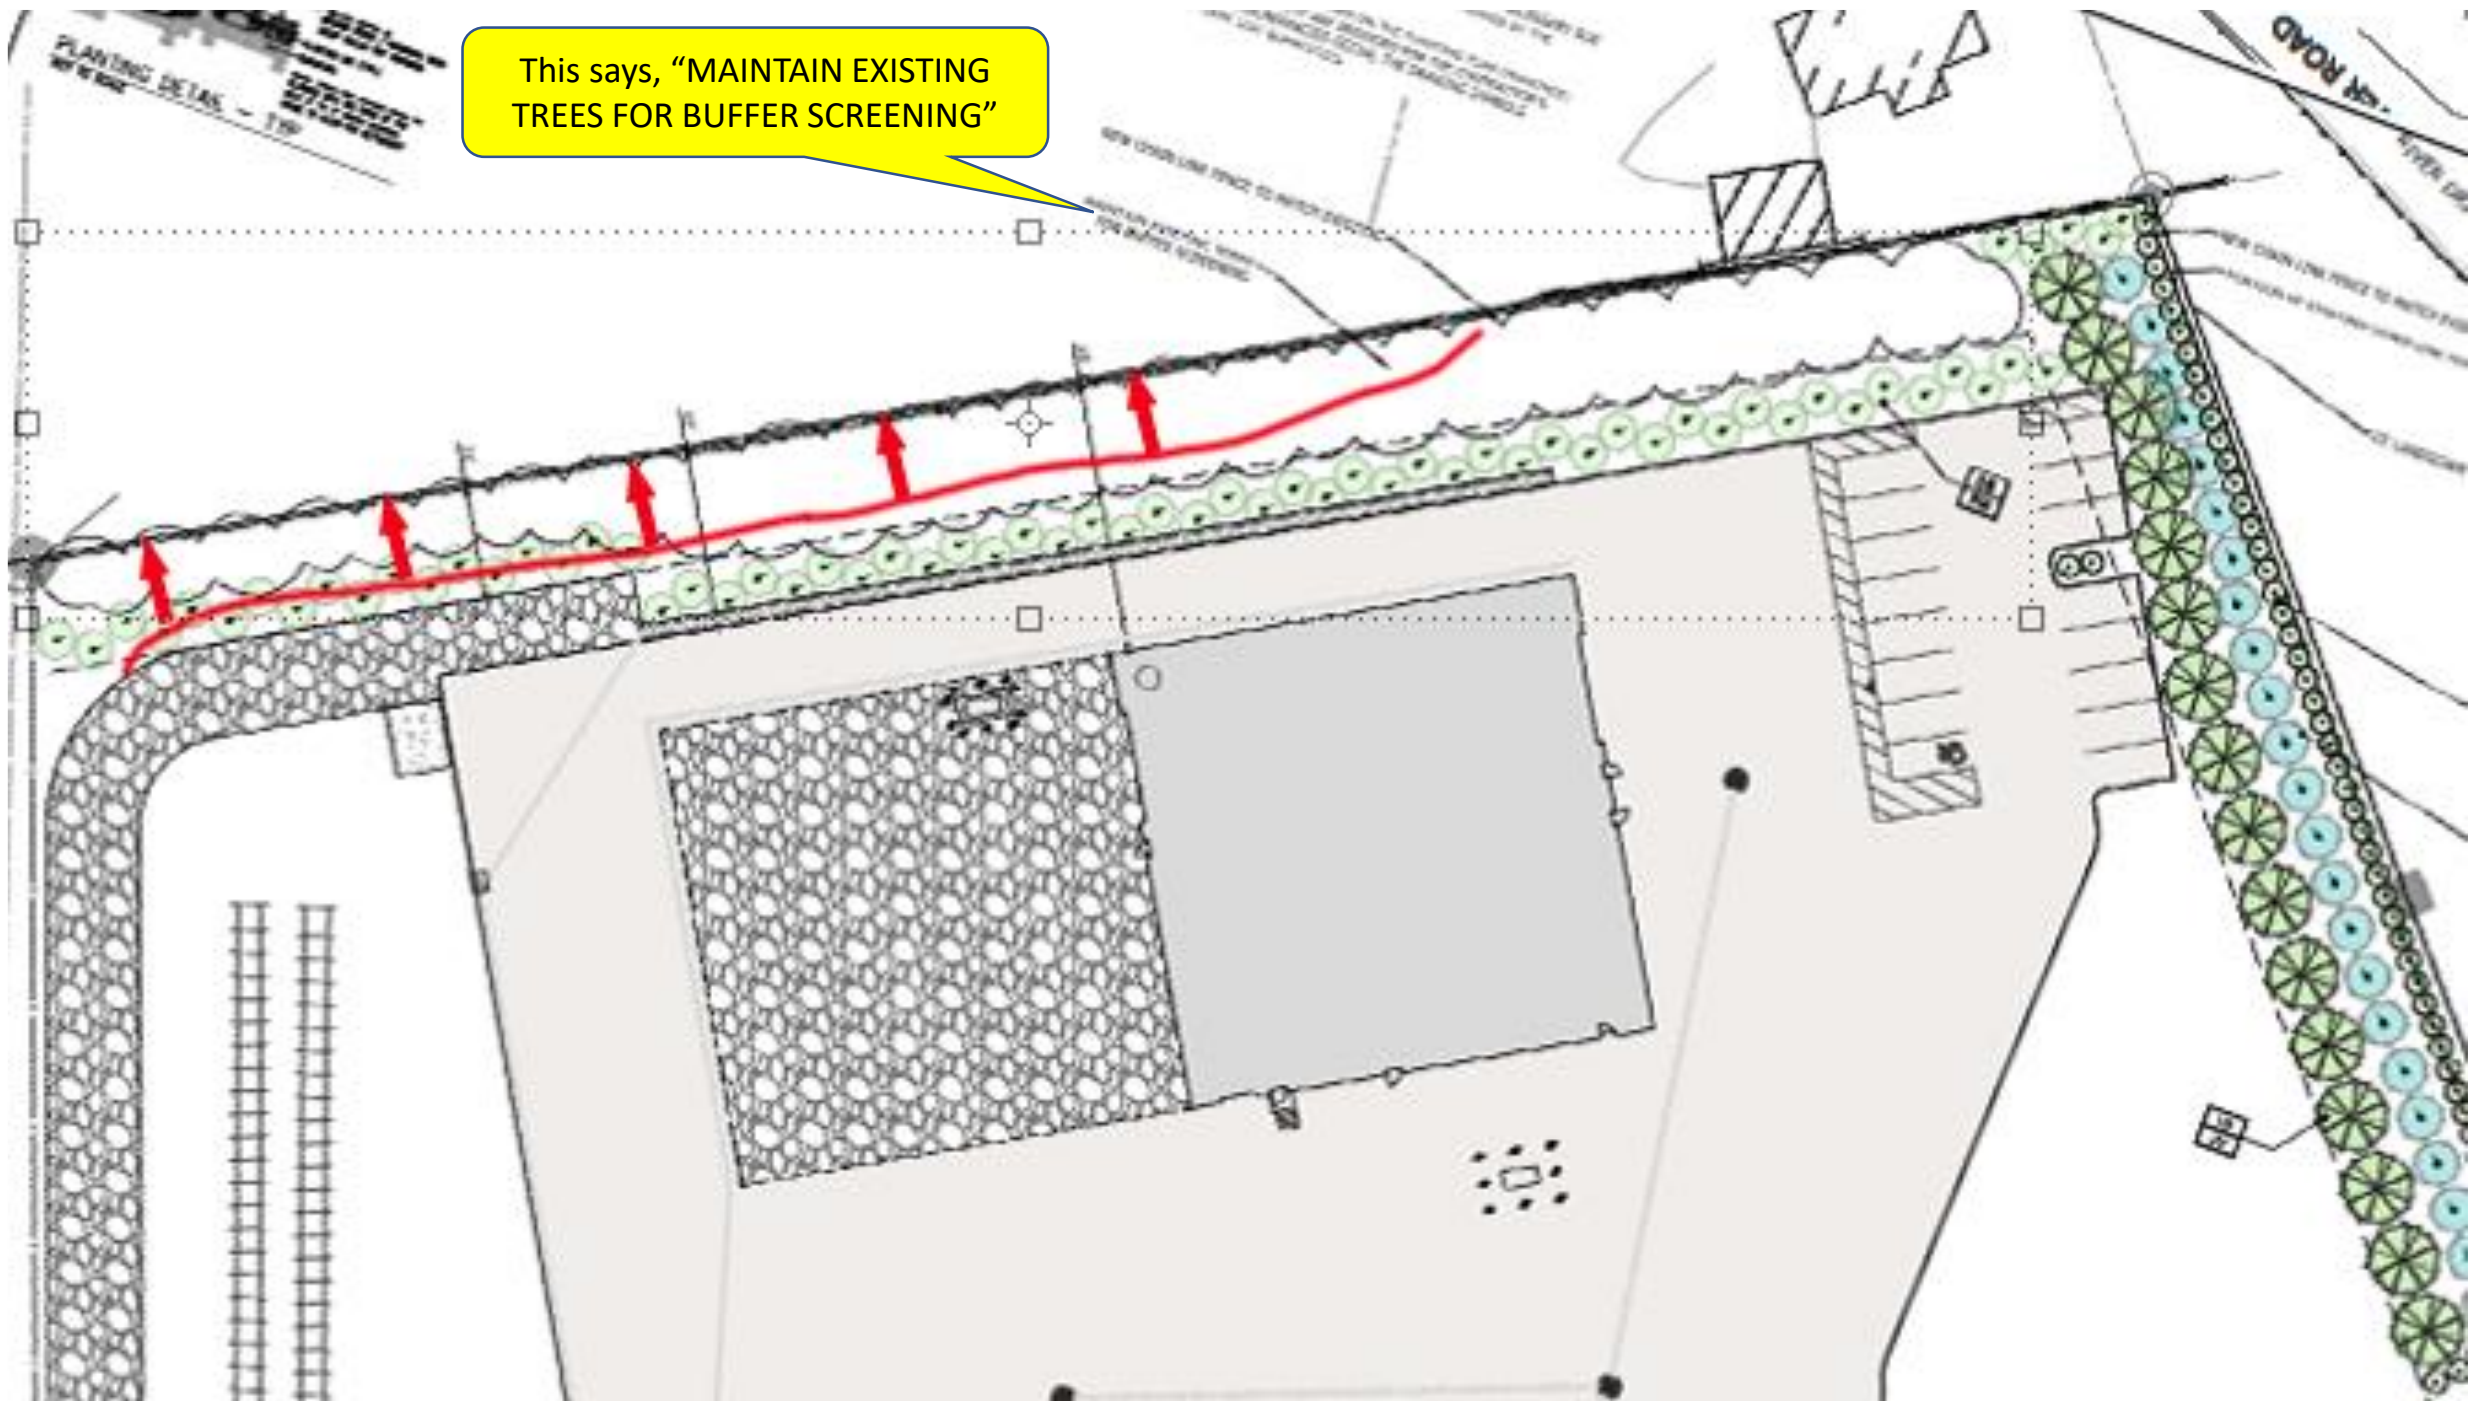

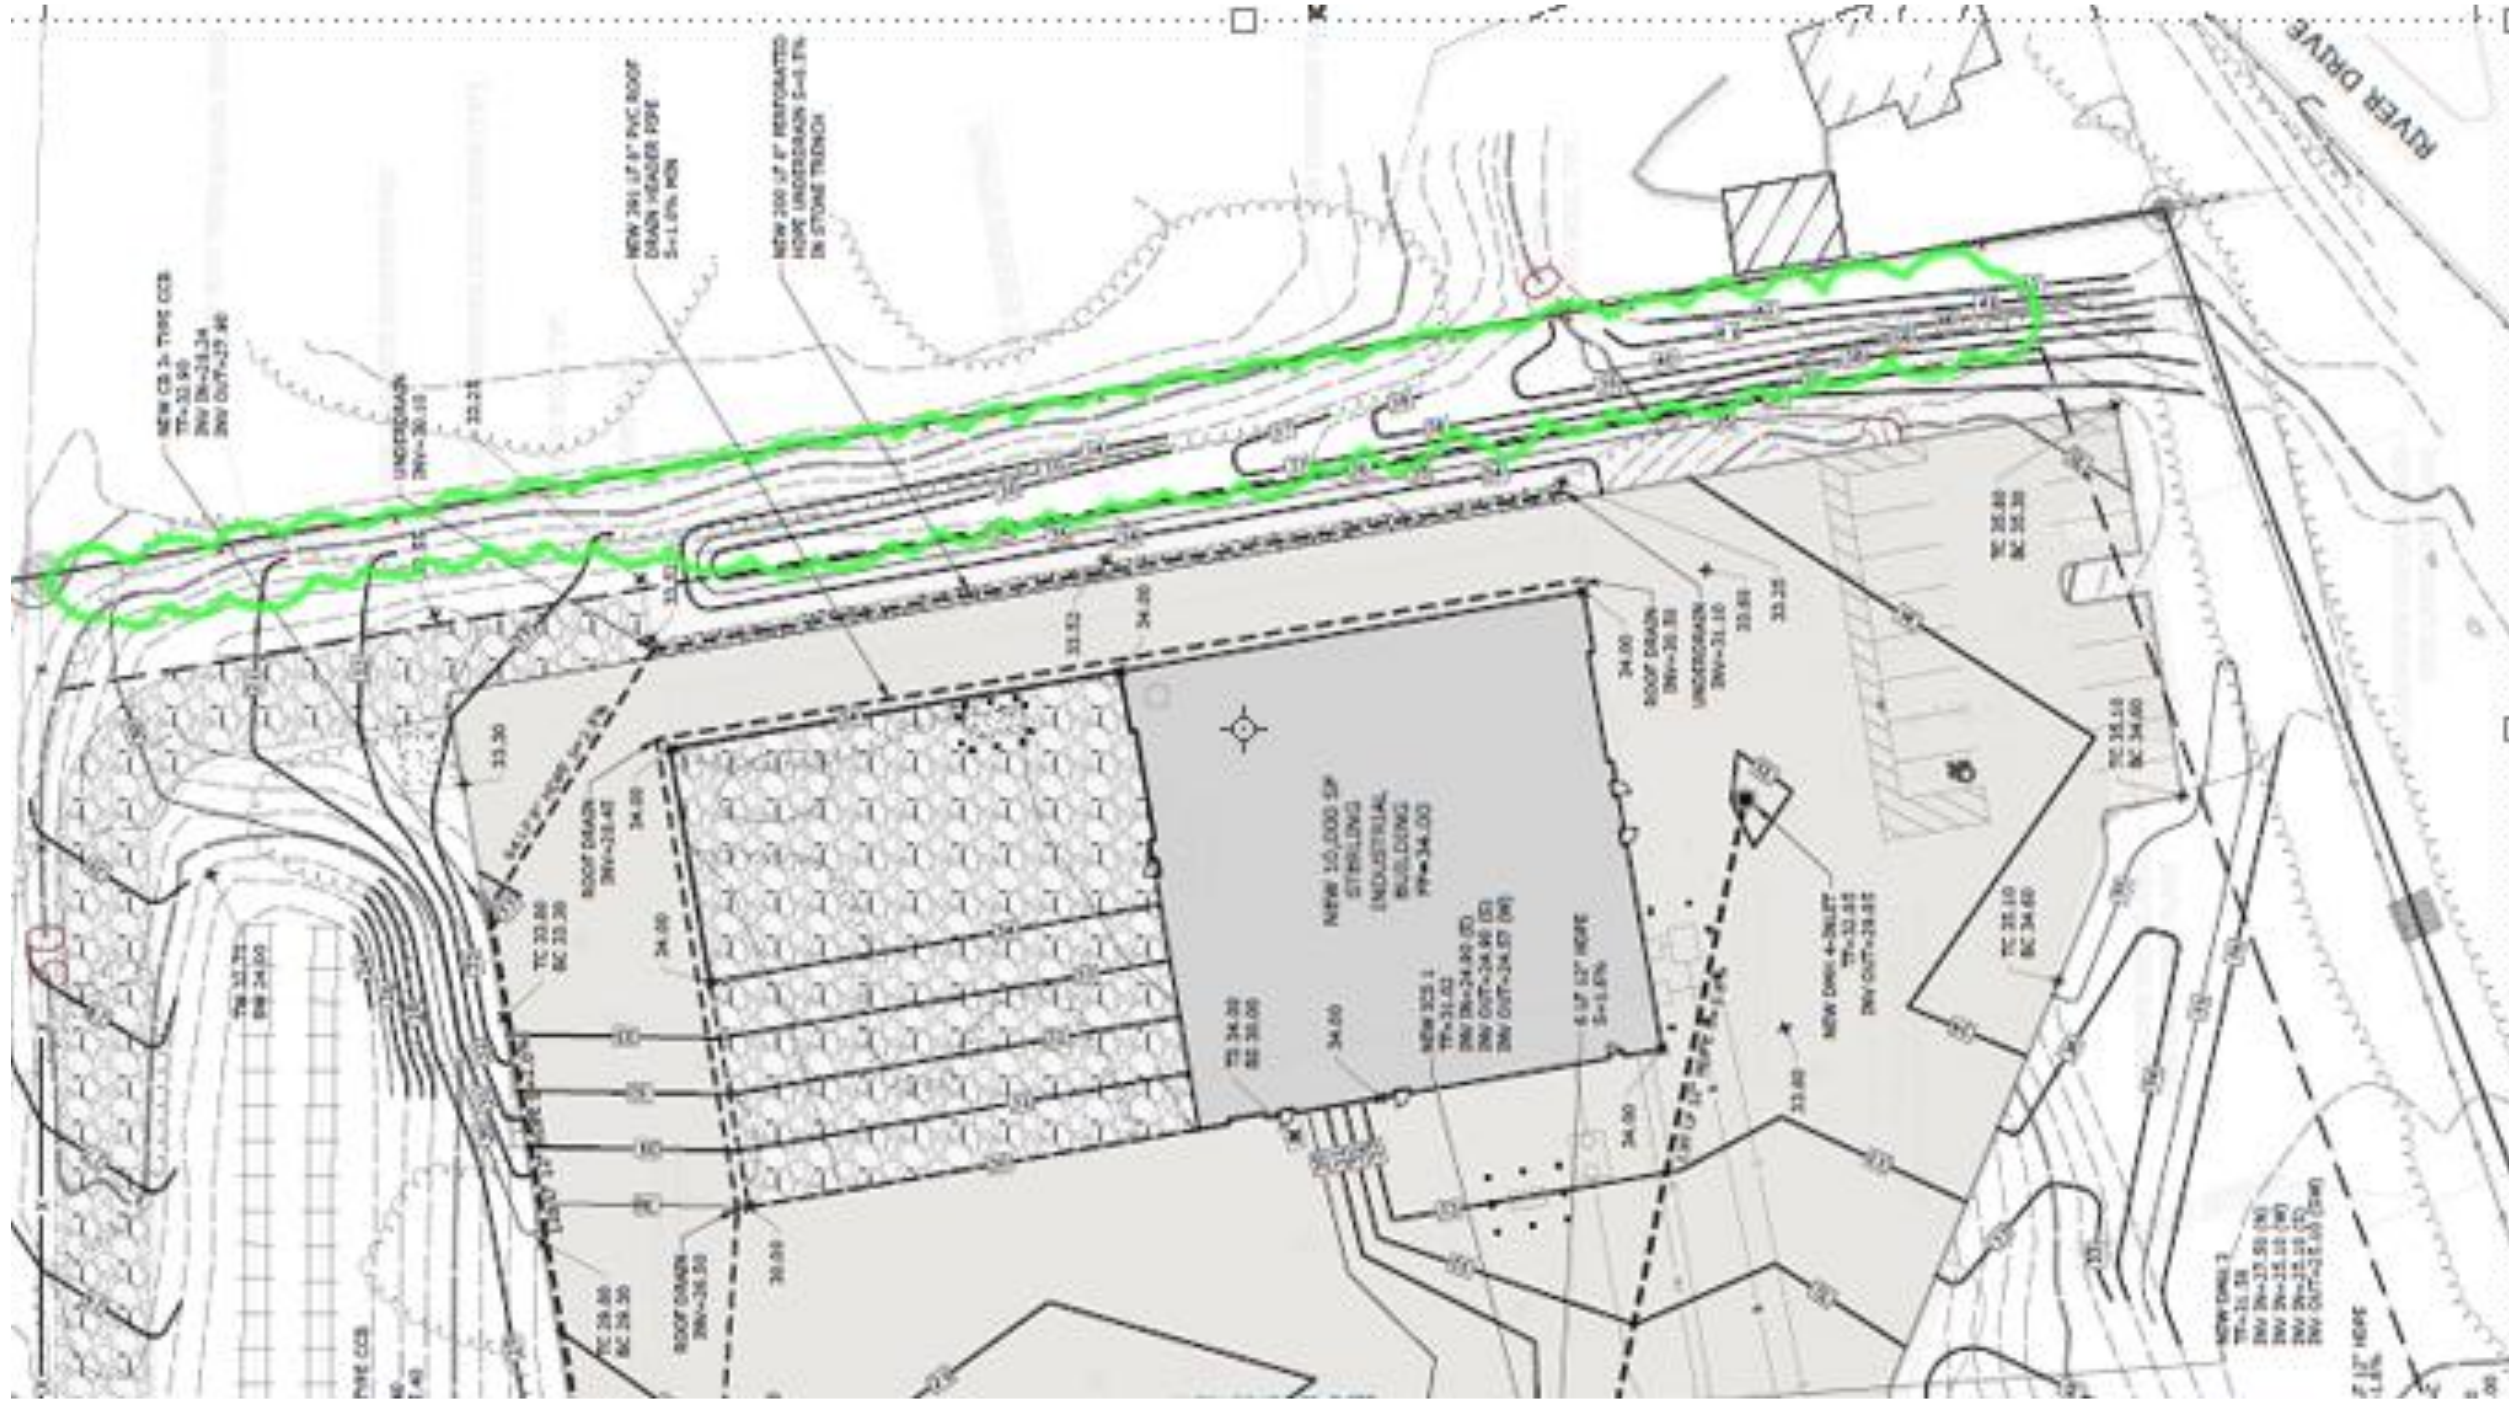

EXTRA SLIDES



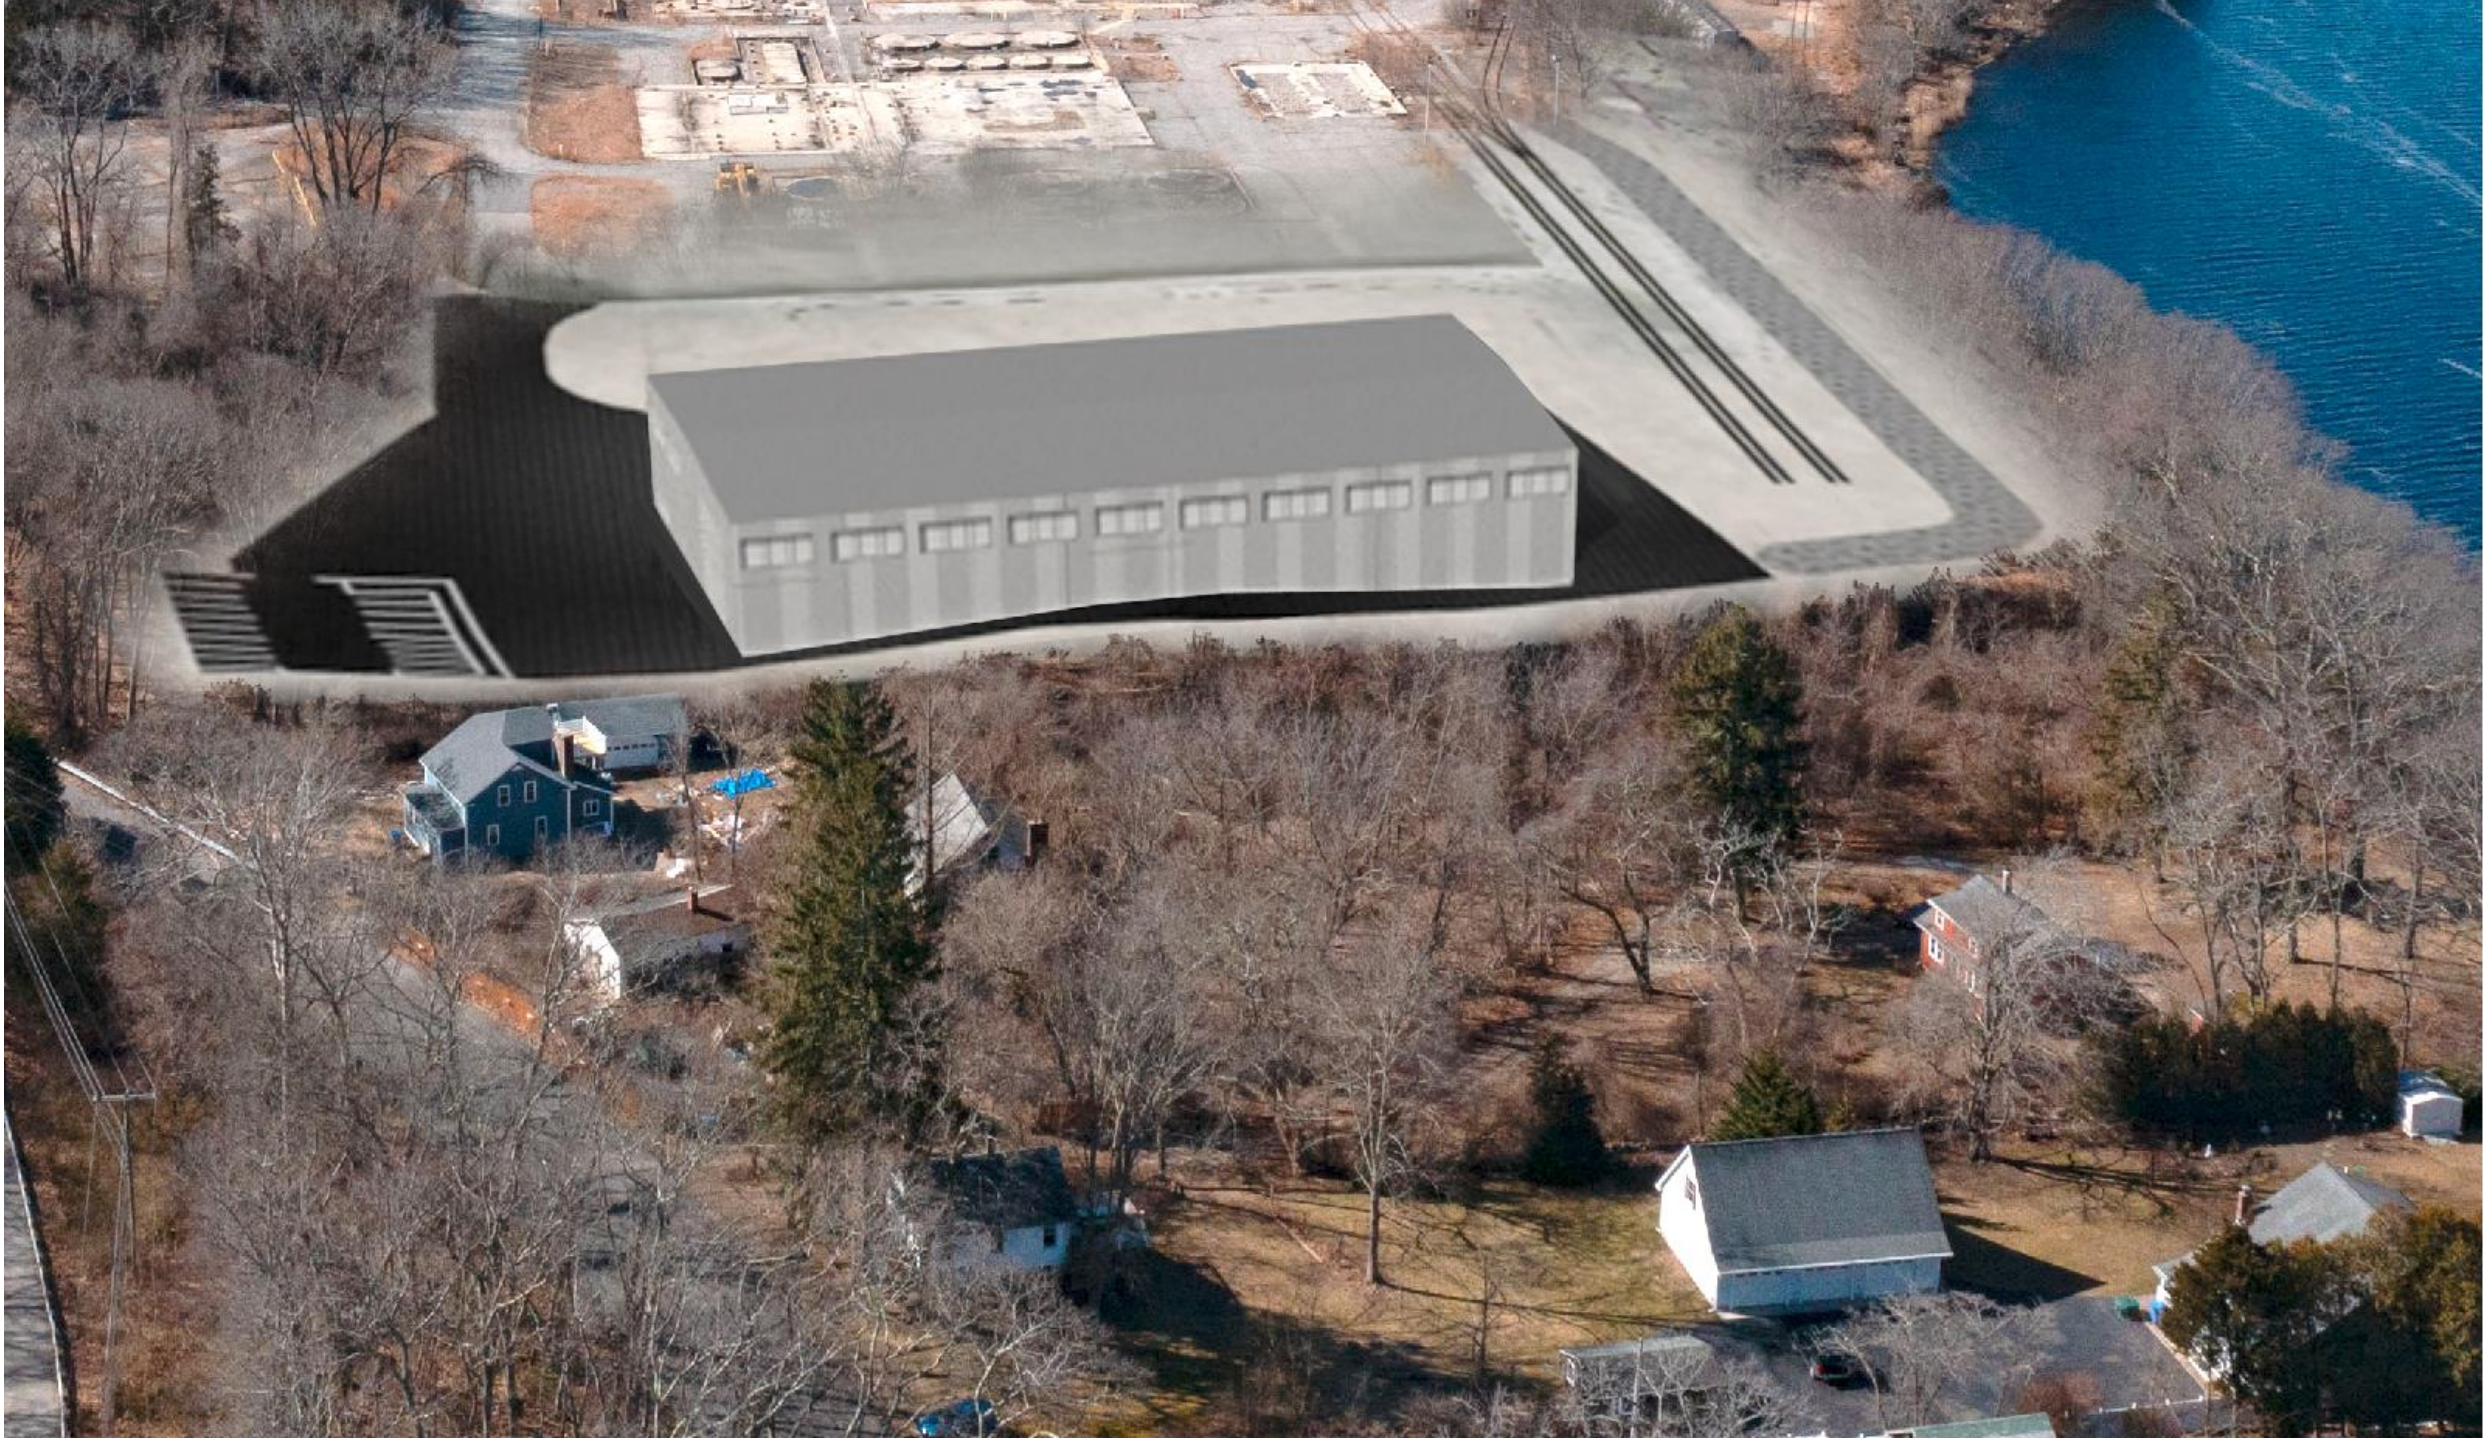





All of these trees would be gone, too.







Order photo X





Order photo X



