

Gales Ferry
Streetscape
Vision Plan

Gales Ferry, CT




- LEGEND:
- Existing Tree
 - Proposed Tree
 - Lawn
 - Proposed Planting
 - Proposed Concrete Pavers
 - Proposed Stonewall
 - Proposed Crosswalk
 - Proposed Sidewalk
 - Proposed Curb
 - Proposed Bench
 - Proposed Lamp post
 - Proposed Fire Ring

Revisions	Drz
1.	
2.	
3.	



Preliminary
Streetscape
Plan

Scale 1" = 50'
Date 28 August 2012
K+F Project No. 2012020
Drawing No.

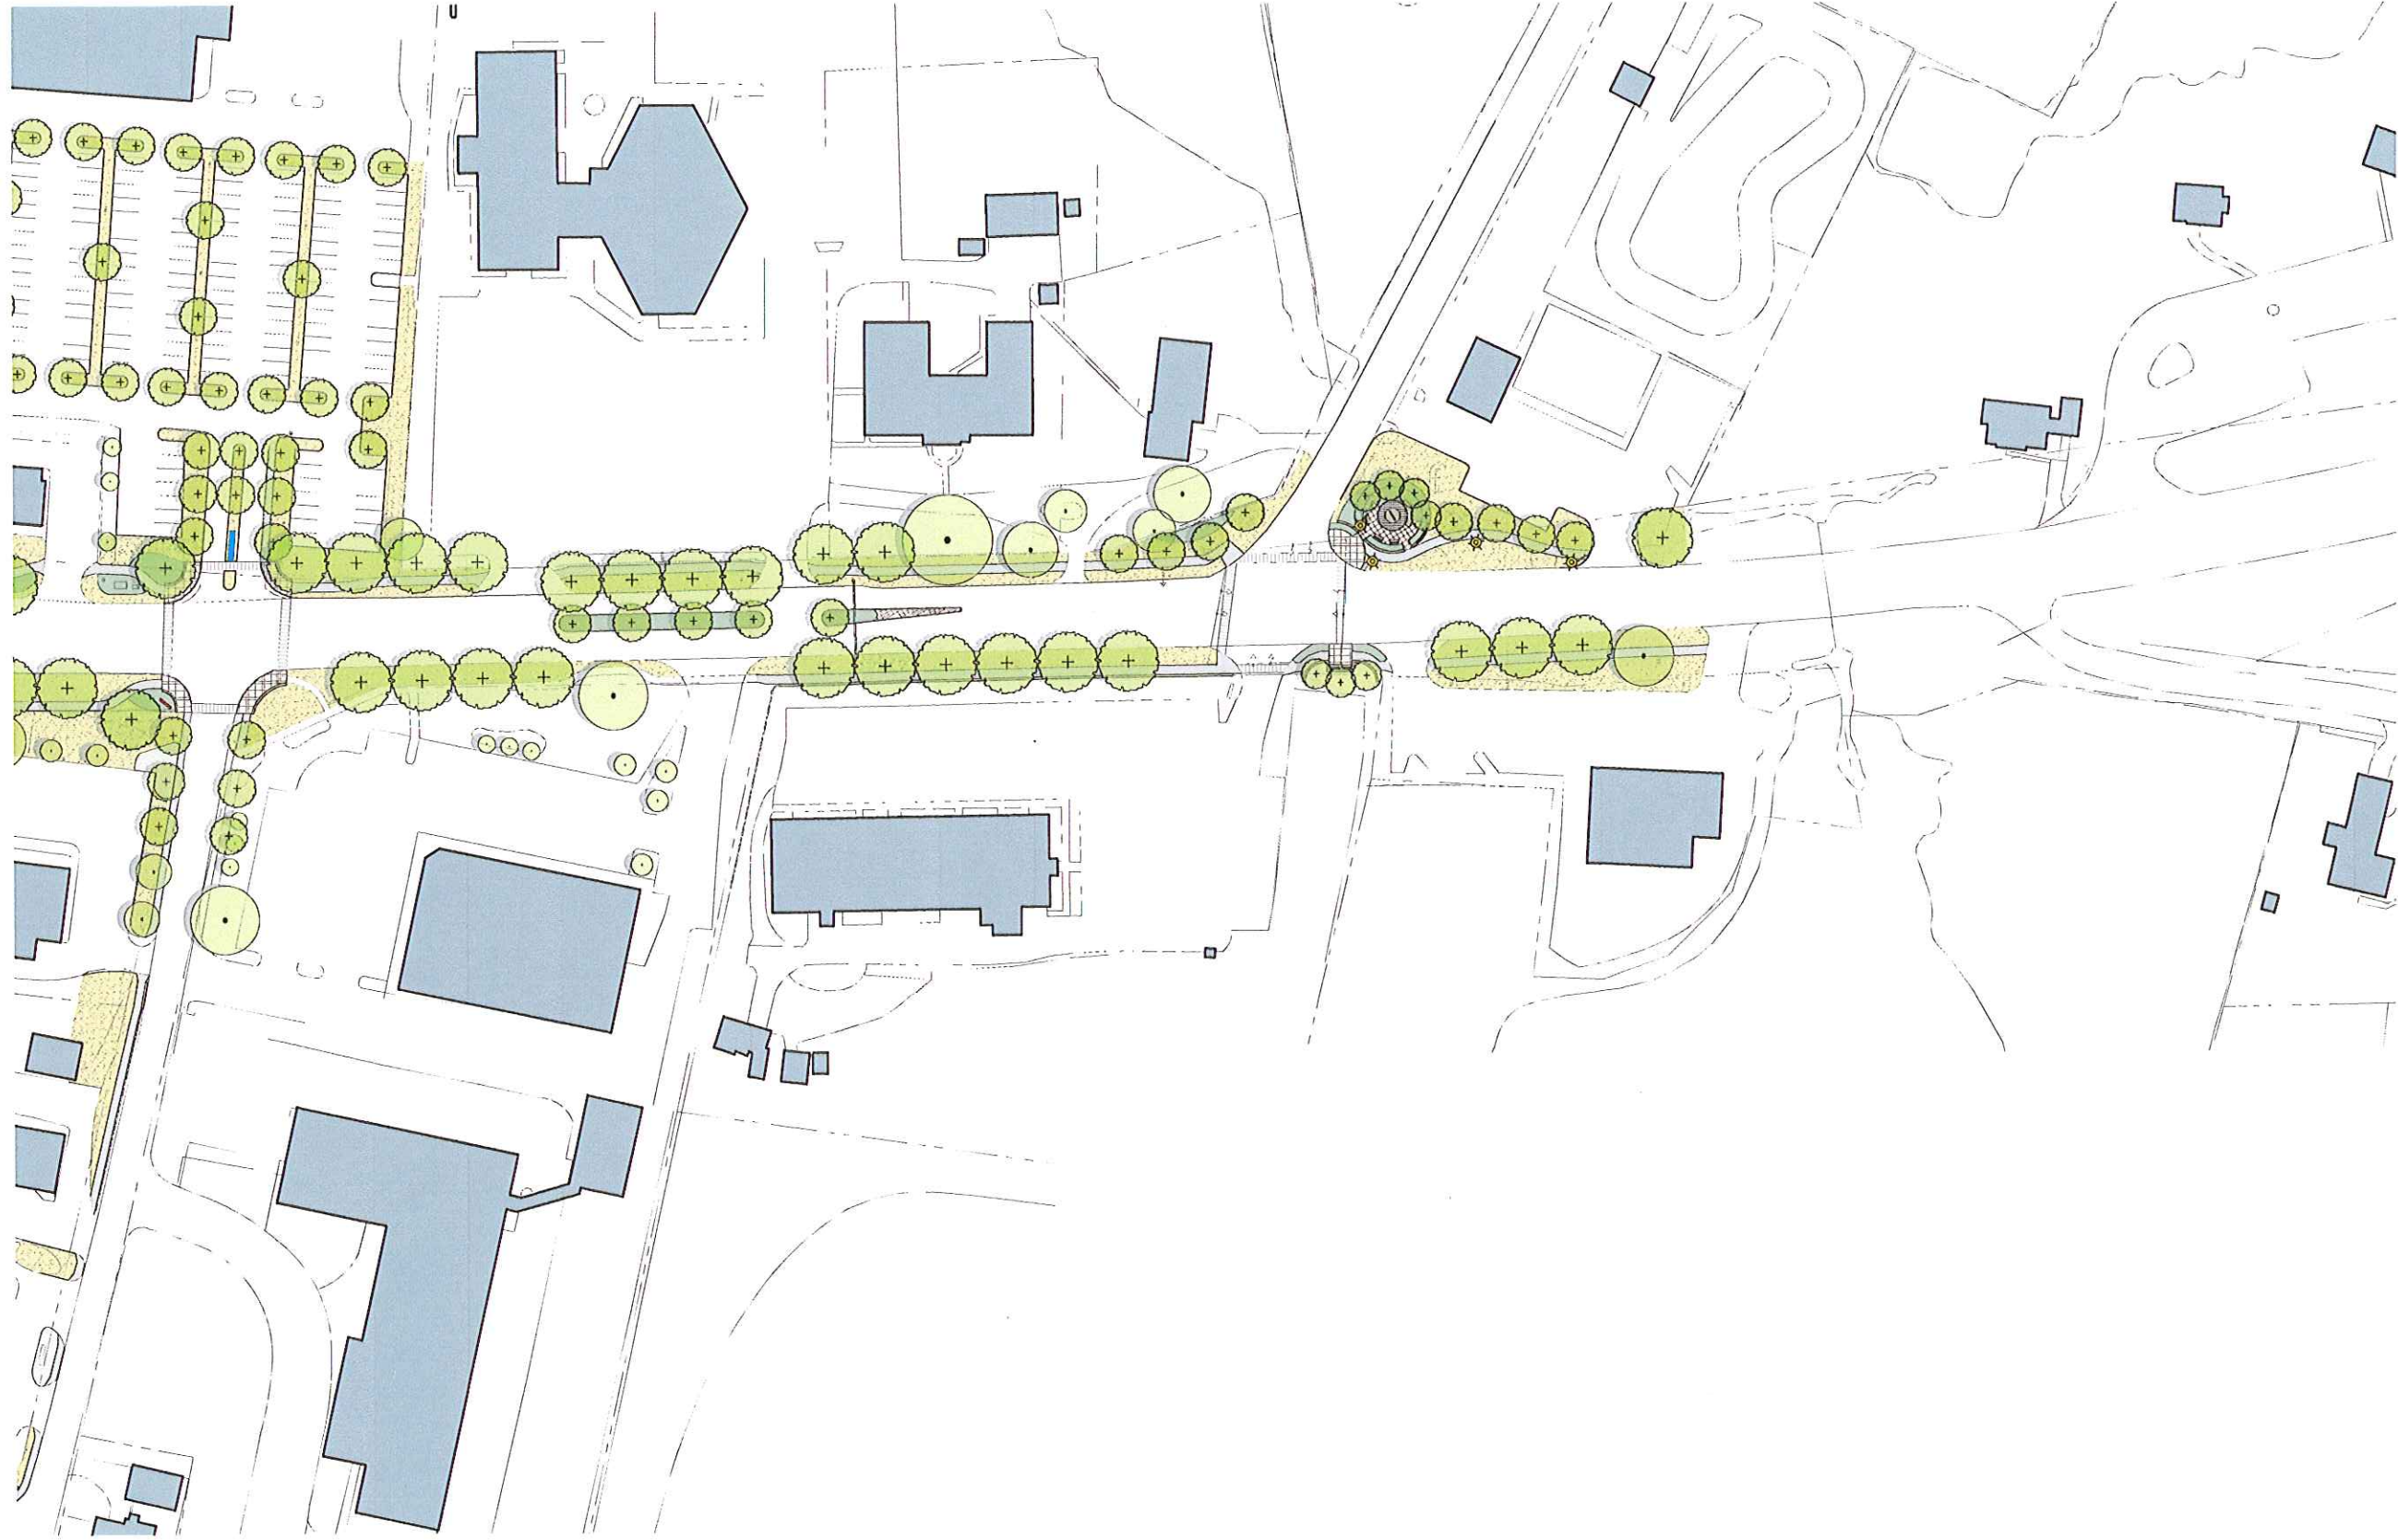

Gales Ferry Streetscape Vision Plan - South