


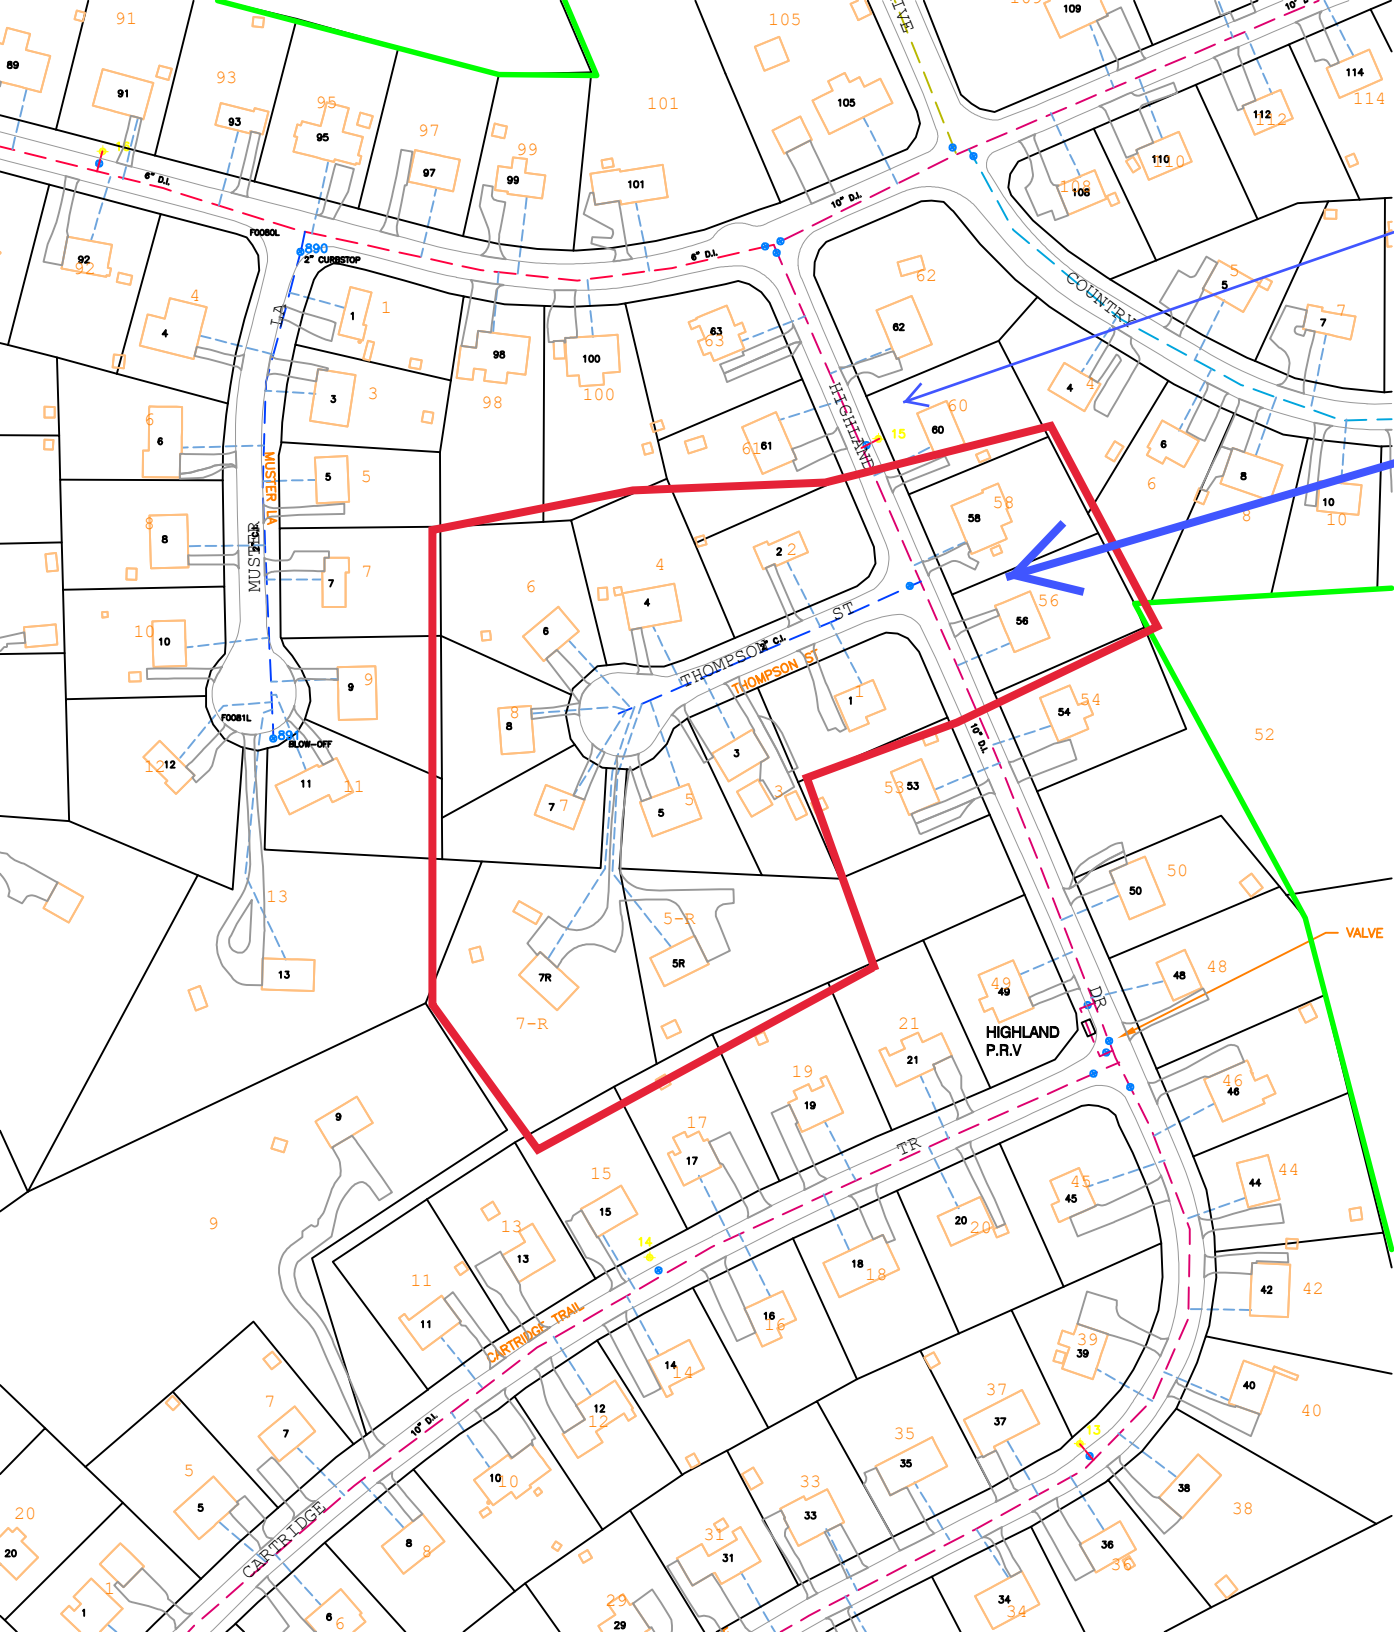

HYDRANT #15 -
TO REMAIN IN
SERVICE

PROJECT AREA

OVERVIEW -
THOMPSON STREET,
HIGHLANDS, LEDYARD

GROTON UTILITIES SWATER
MAIN REPLACEMENT
PROJECT SCHEDULE
10-20-25 - 11-21-25

HYDRANT #15 WILL REMAIN IN
SERVICE