


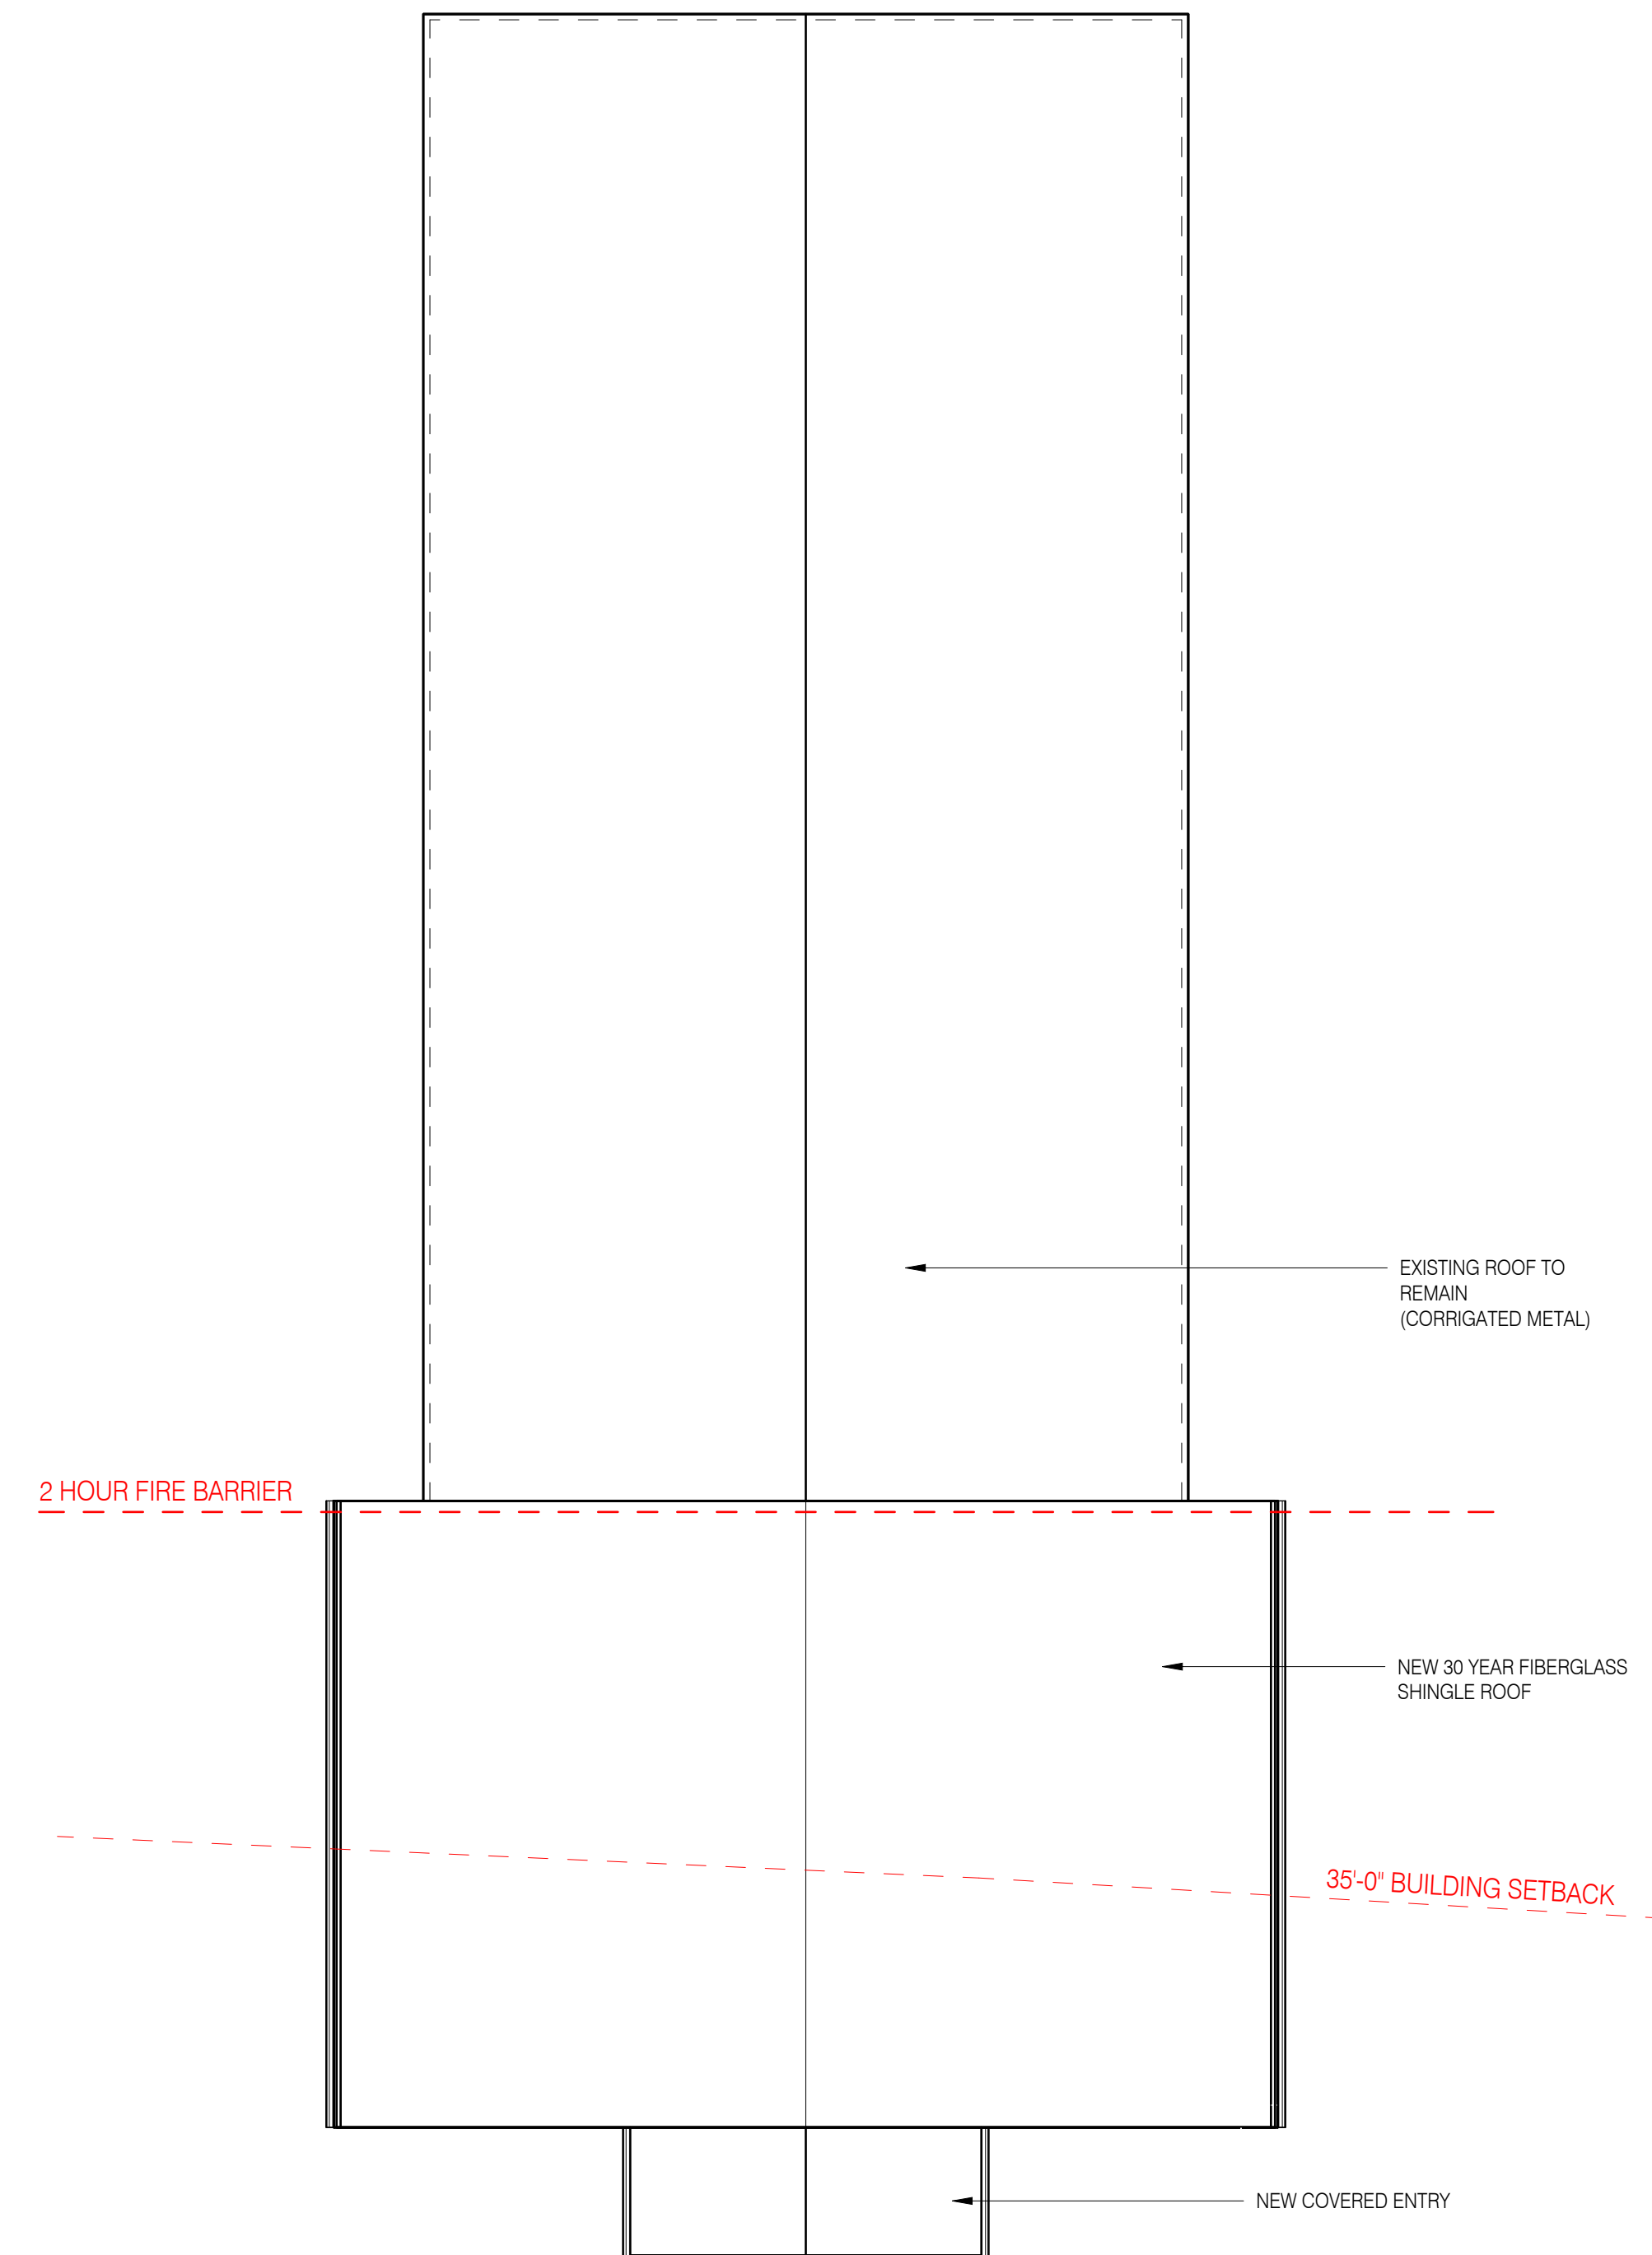
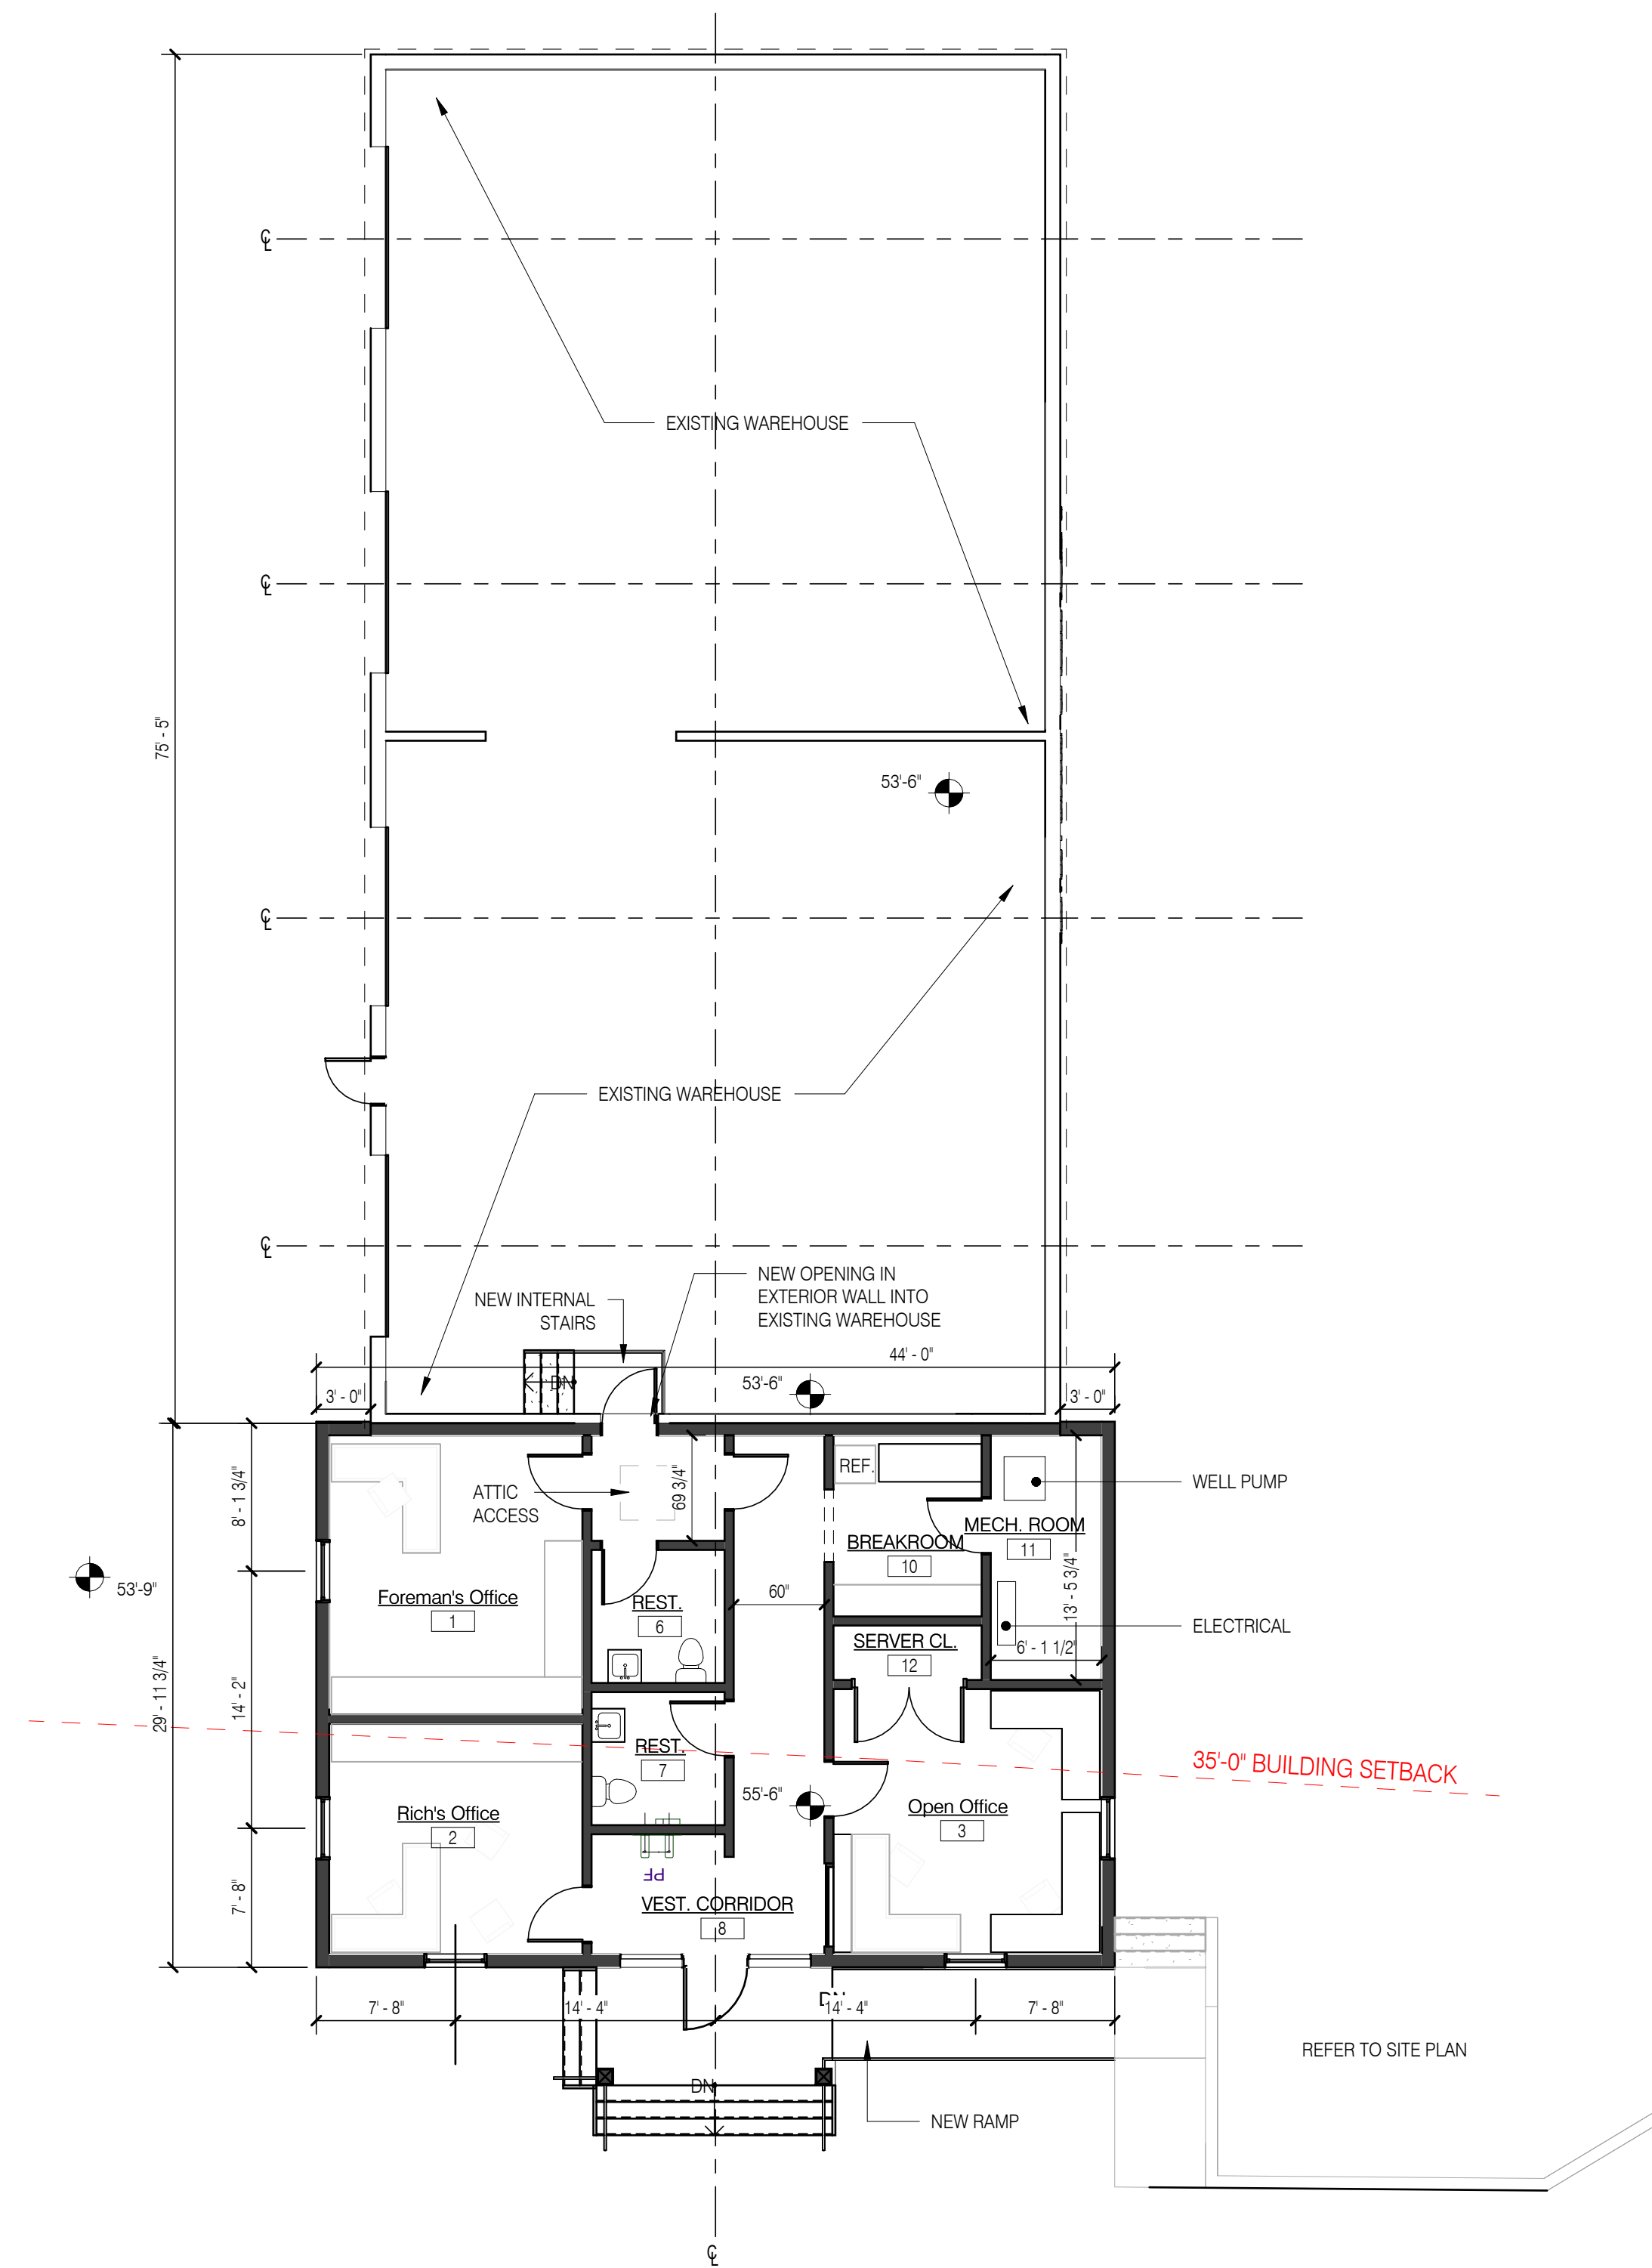


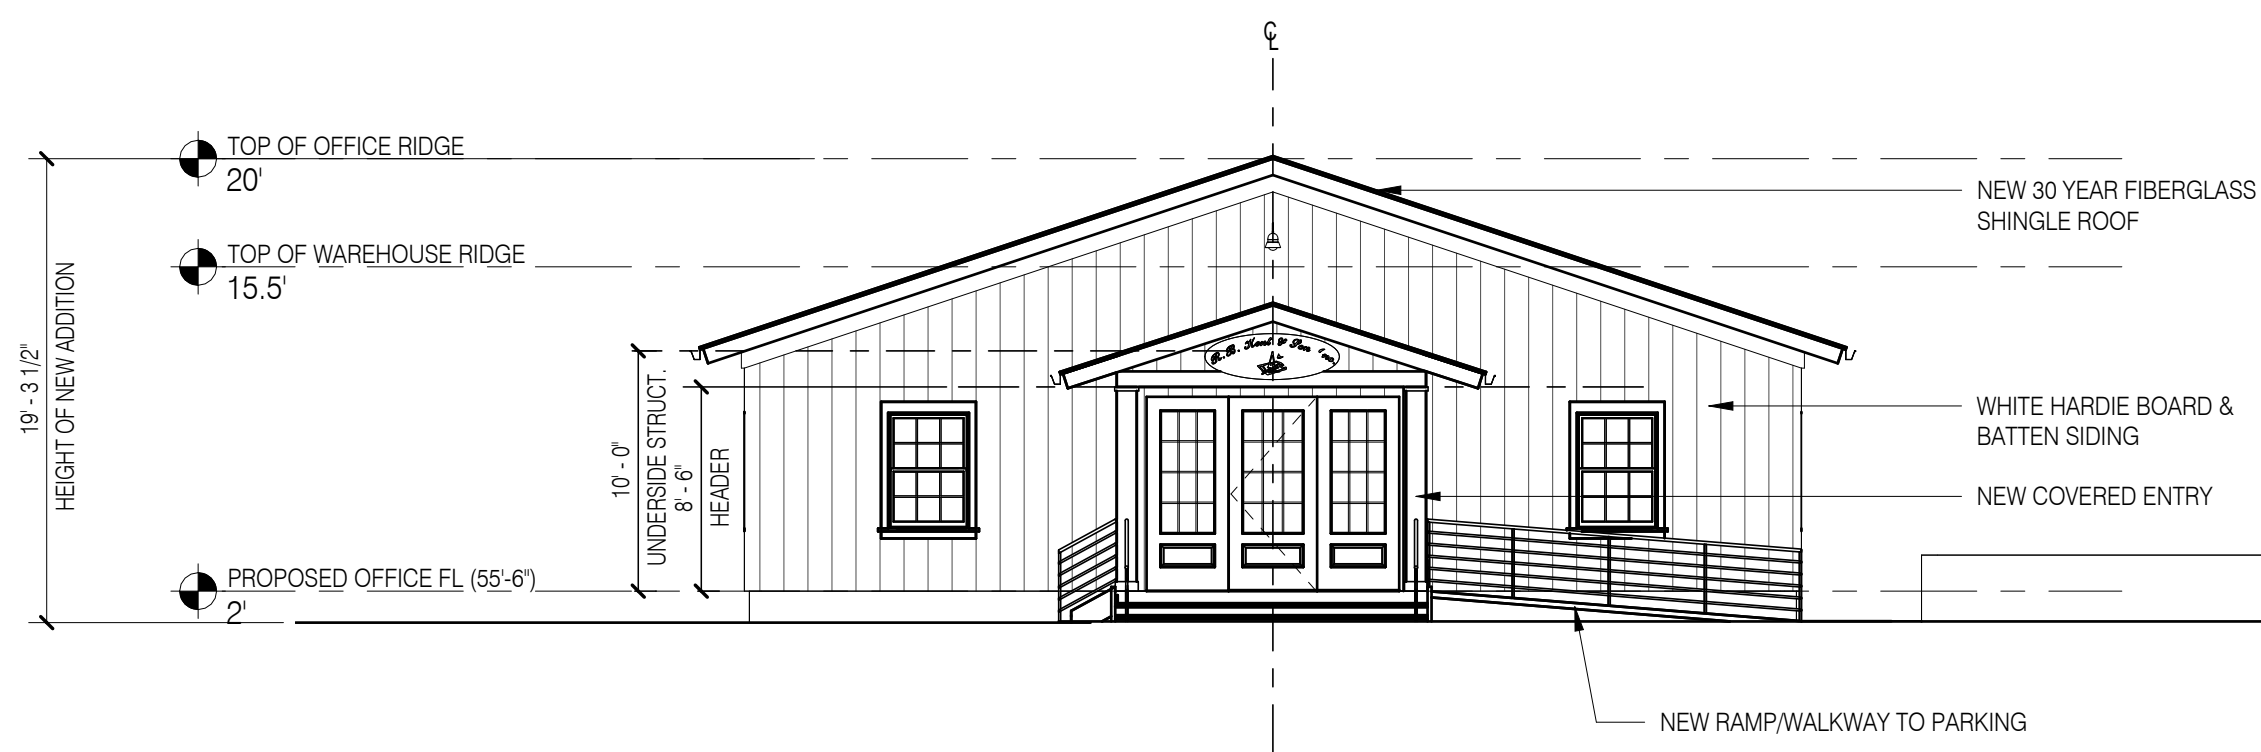


Proposed Front (East) Elevation
1/8" = 1'-0"

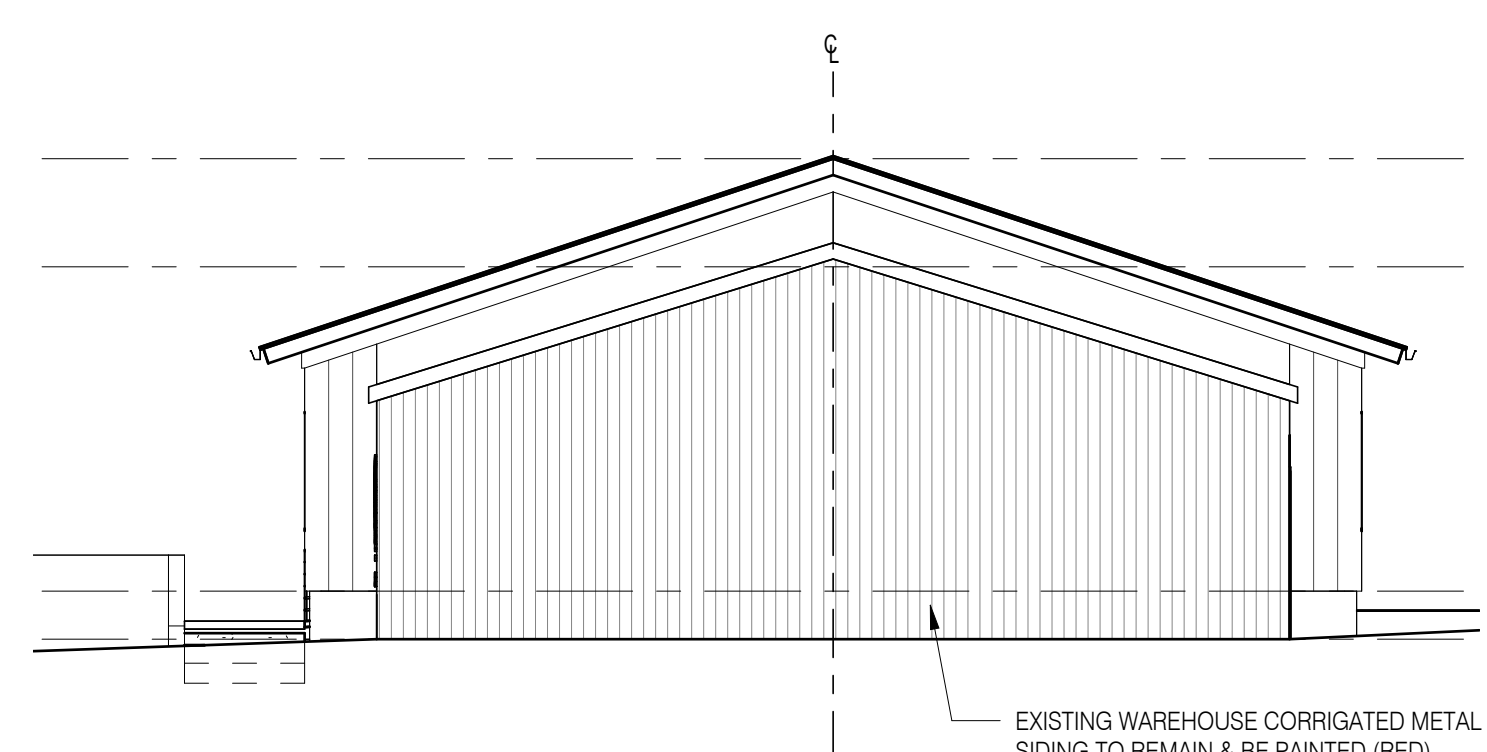

Proposed Rear (West) Elevation
1/8" = 1'-0"

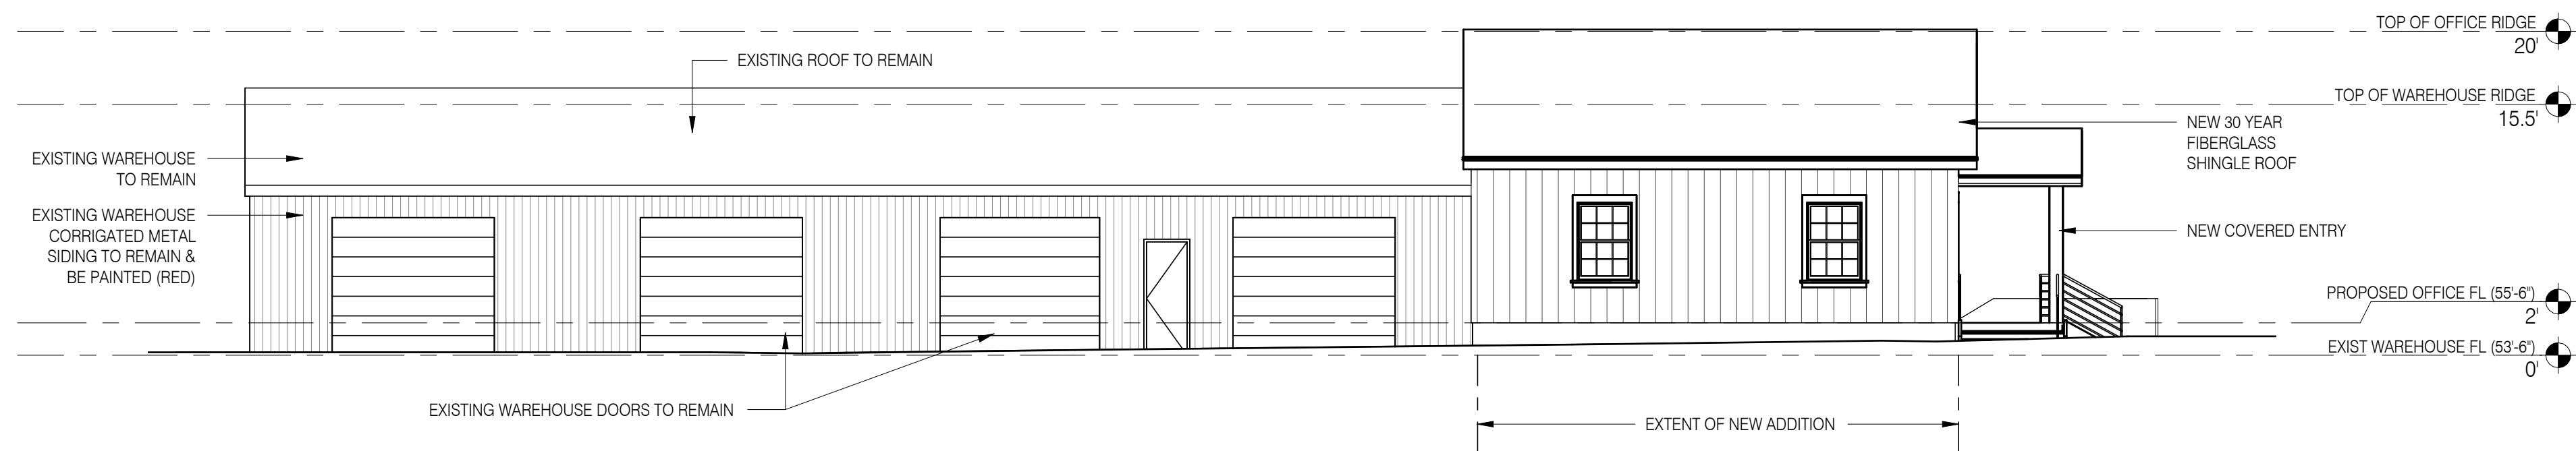

Proposed Side (South) Elevation
1/8" = 1'-0"

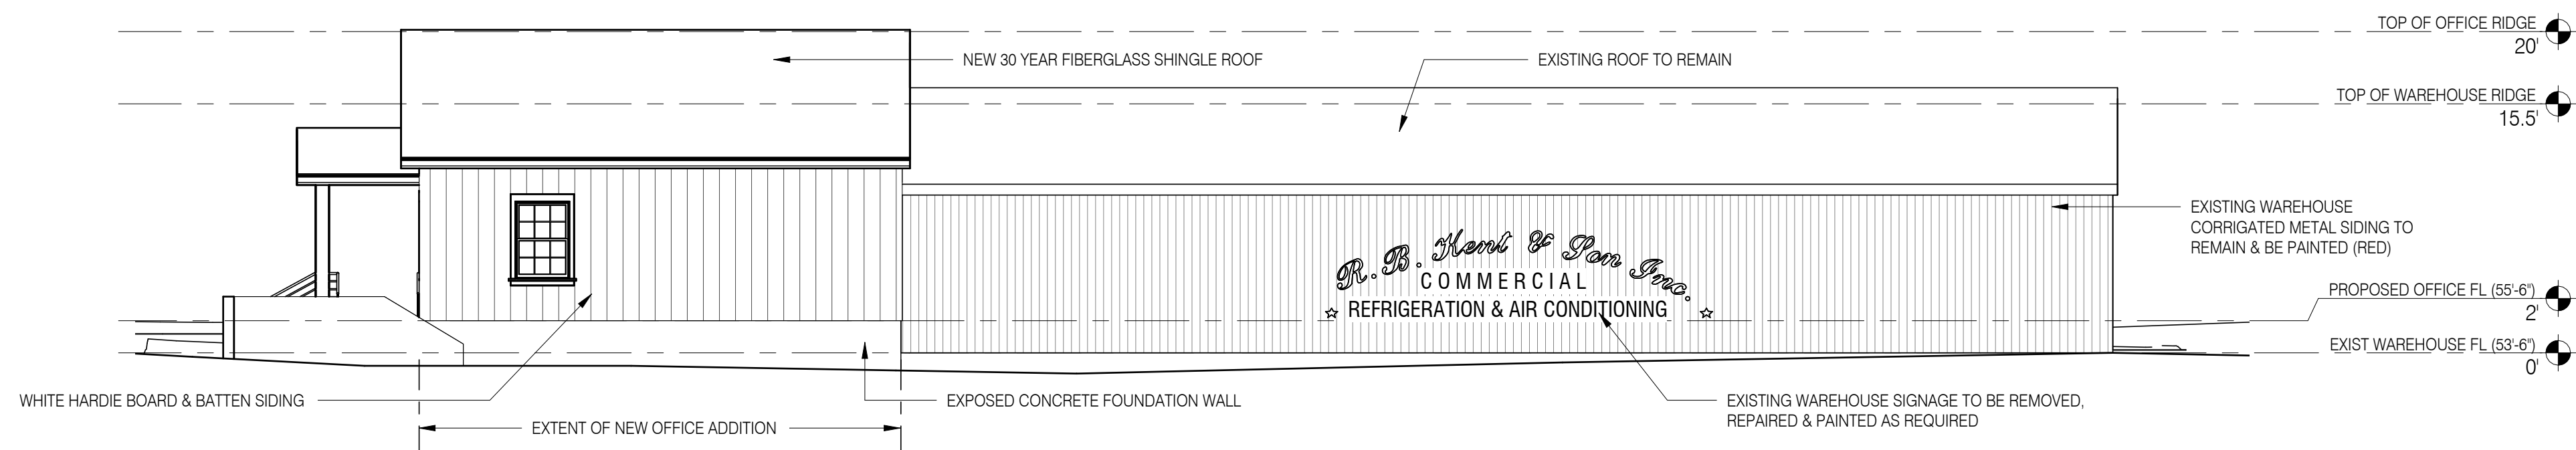

Proposed Side (North) Elevation
1/8" = 1'-0"



CURRENT EXISTING CONDITIONS (08/05/2025)



PRE DEMO EXISTING CONDITIONS (03/20/2025)