
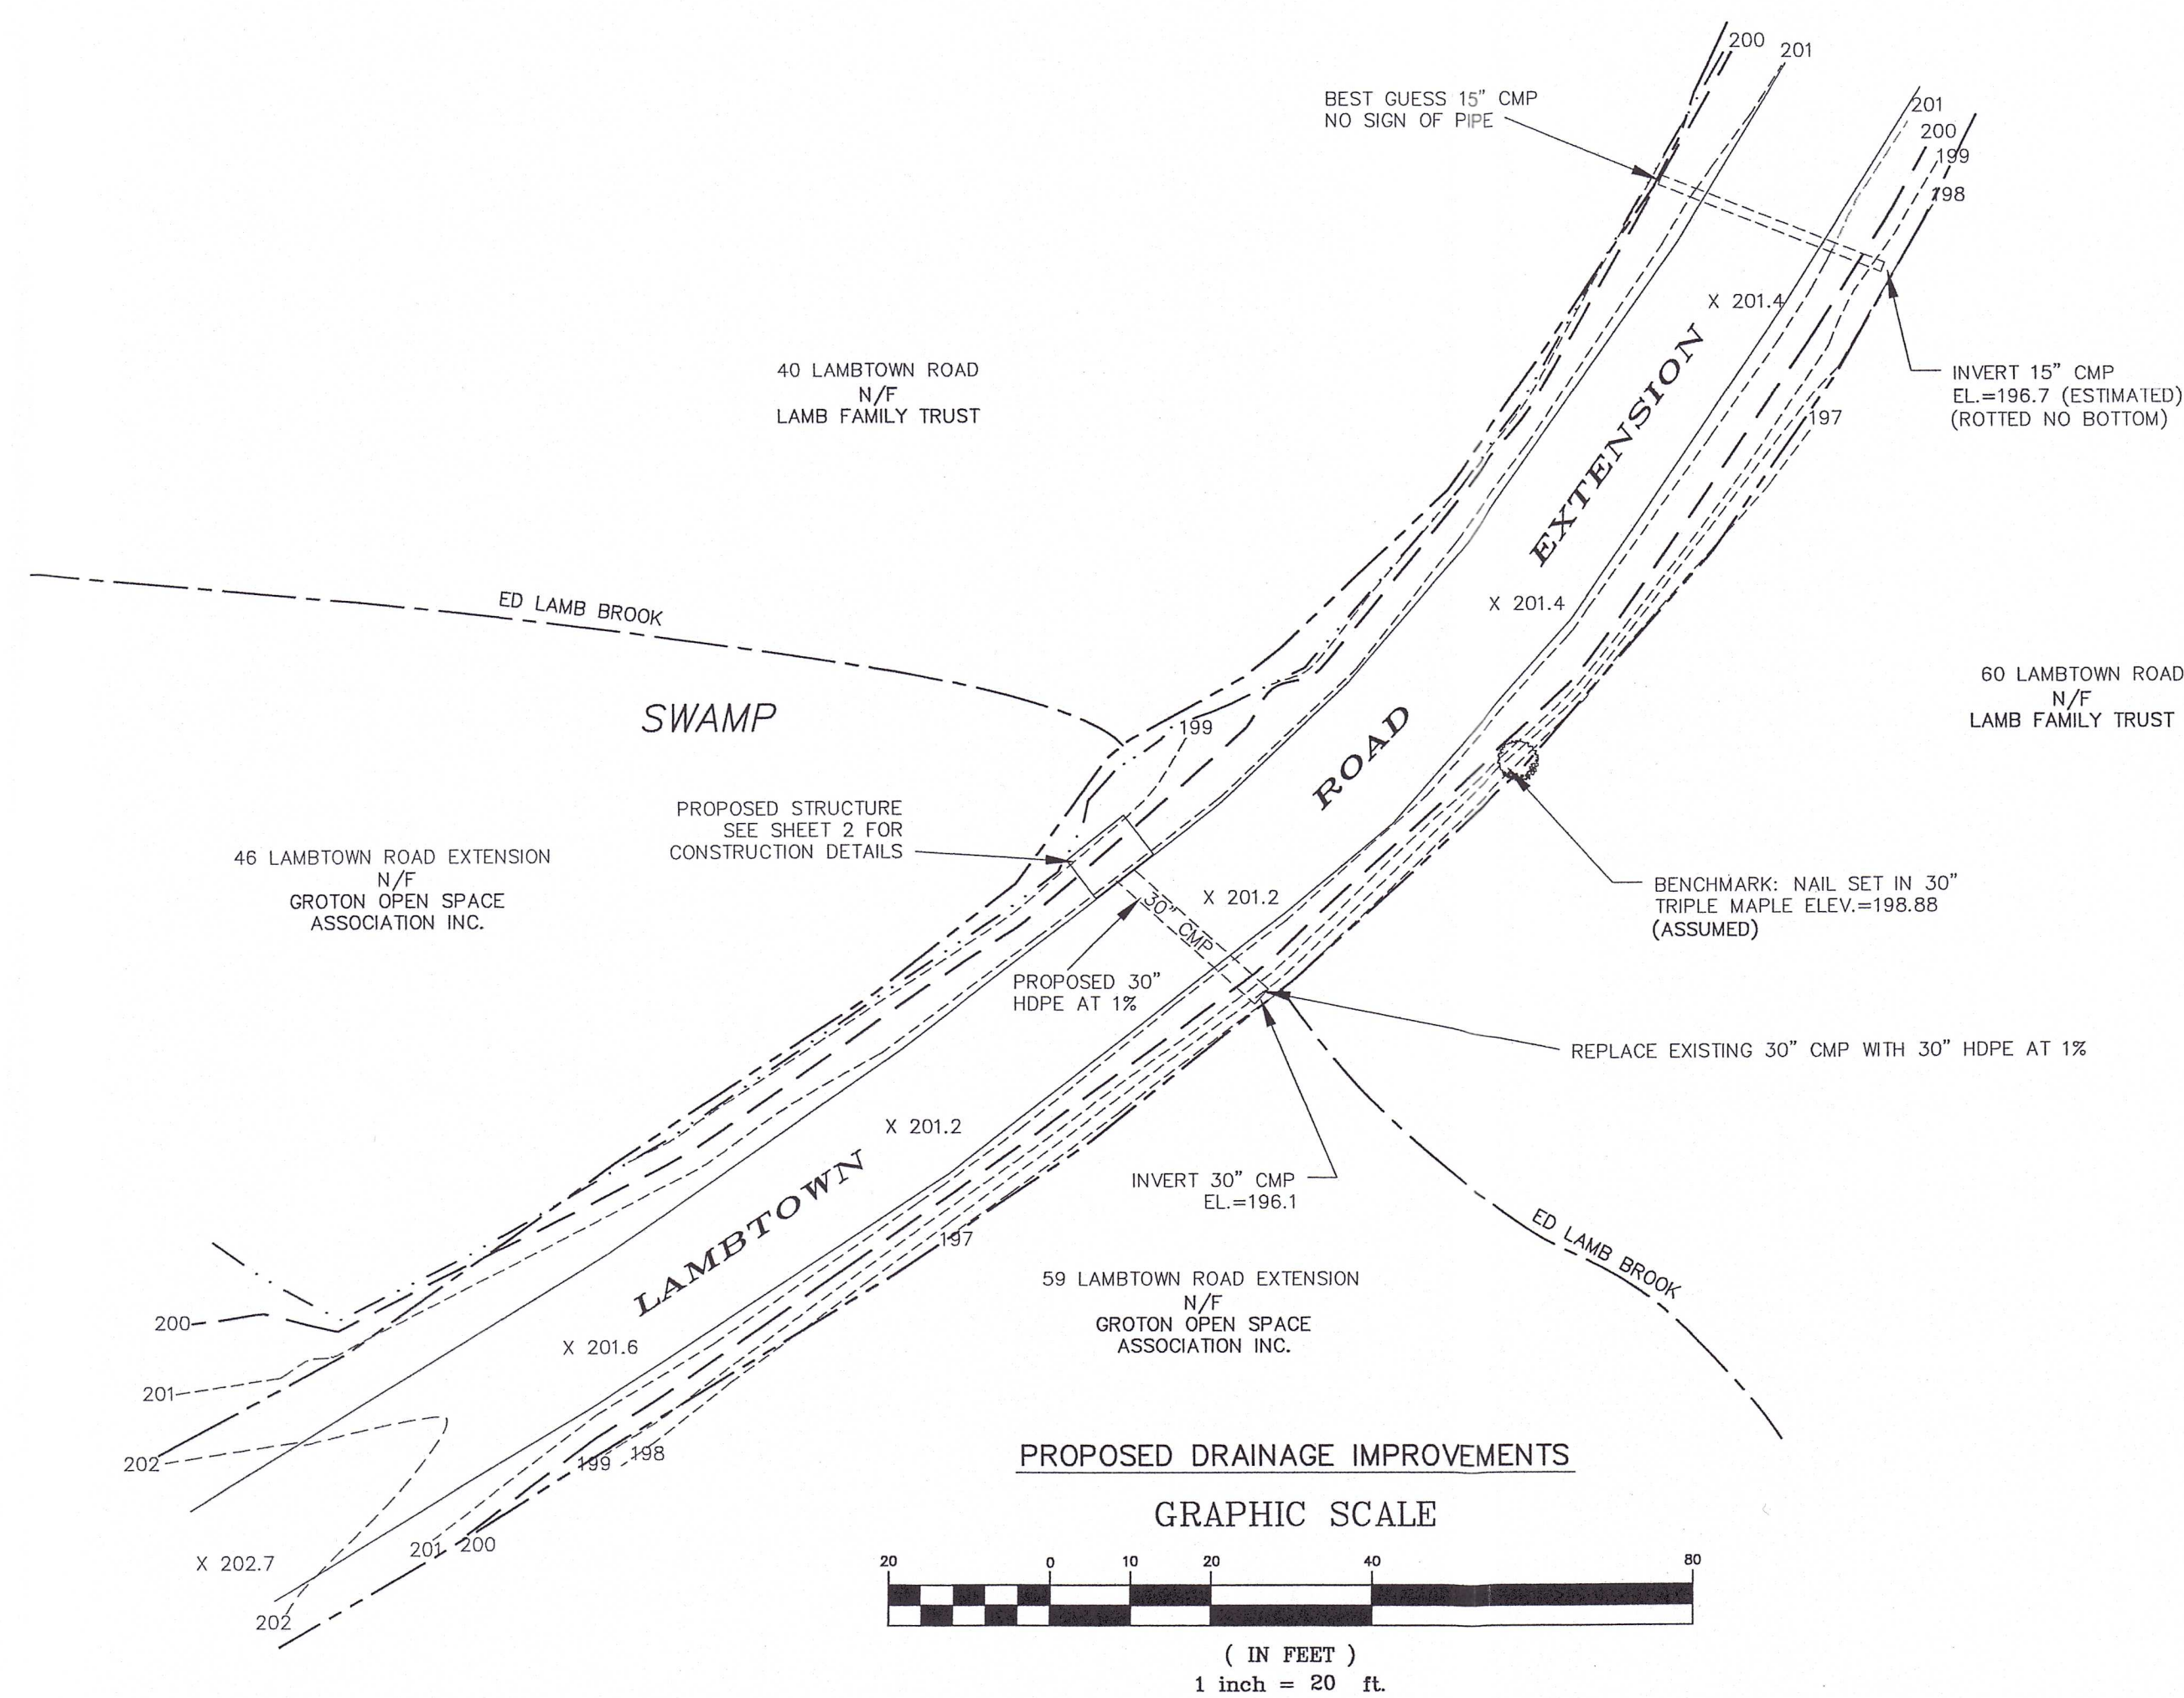


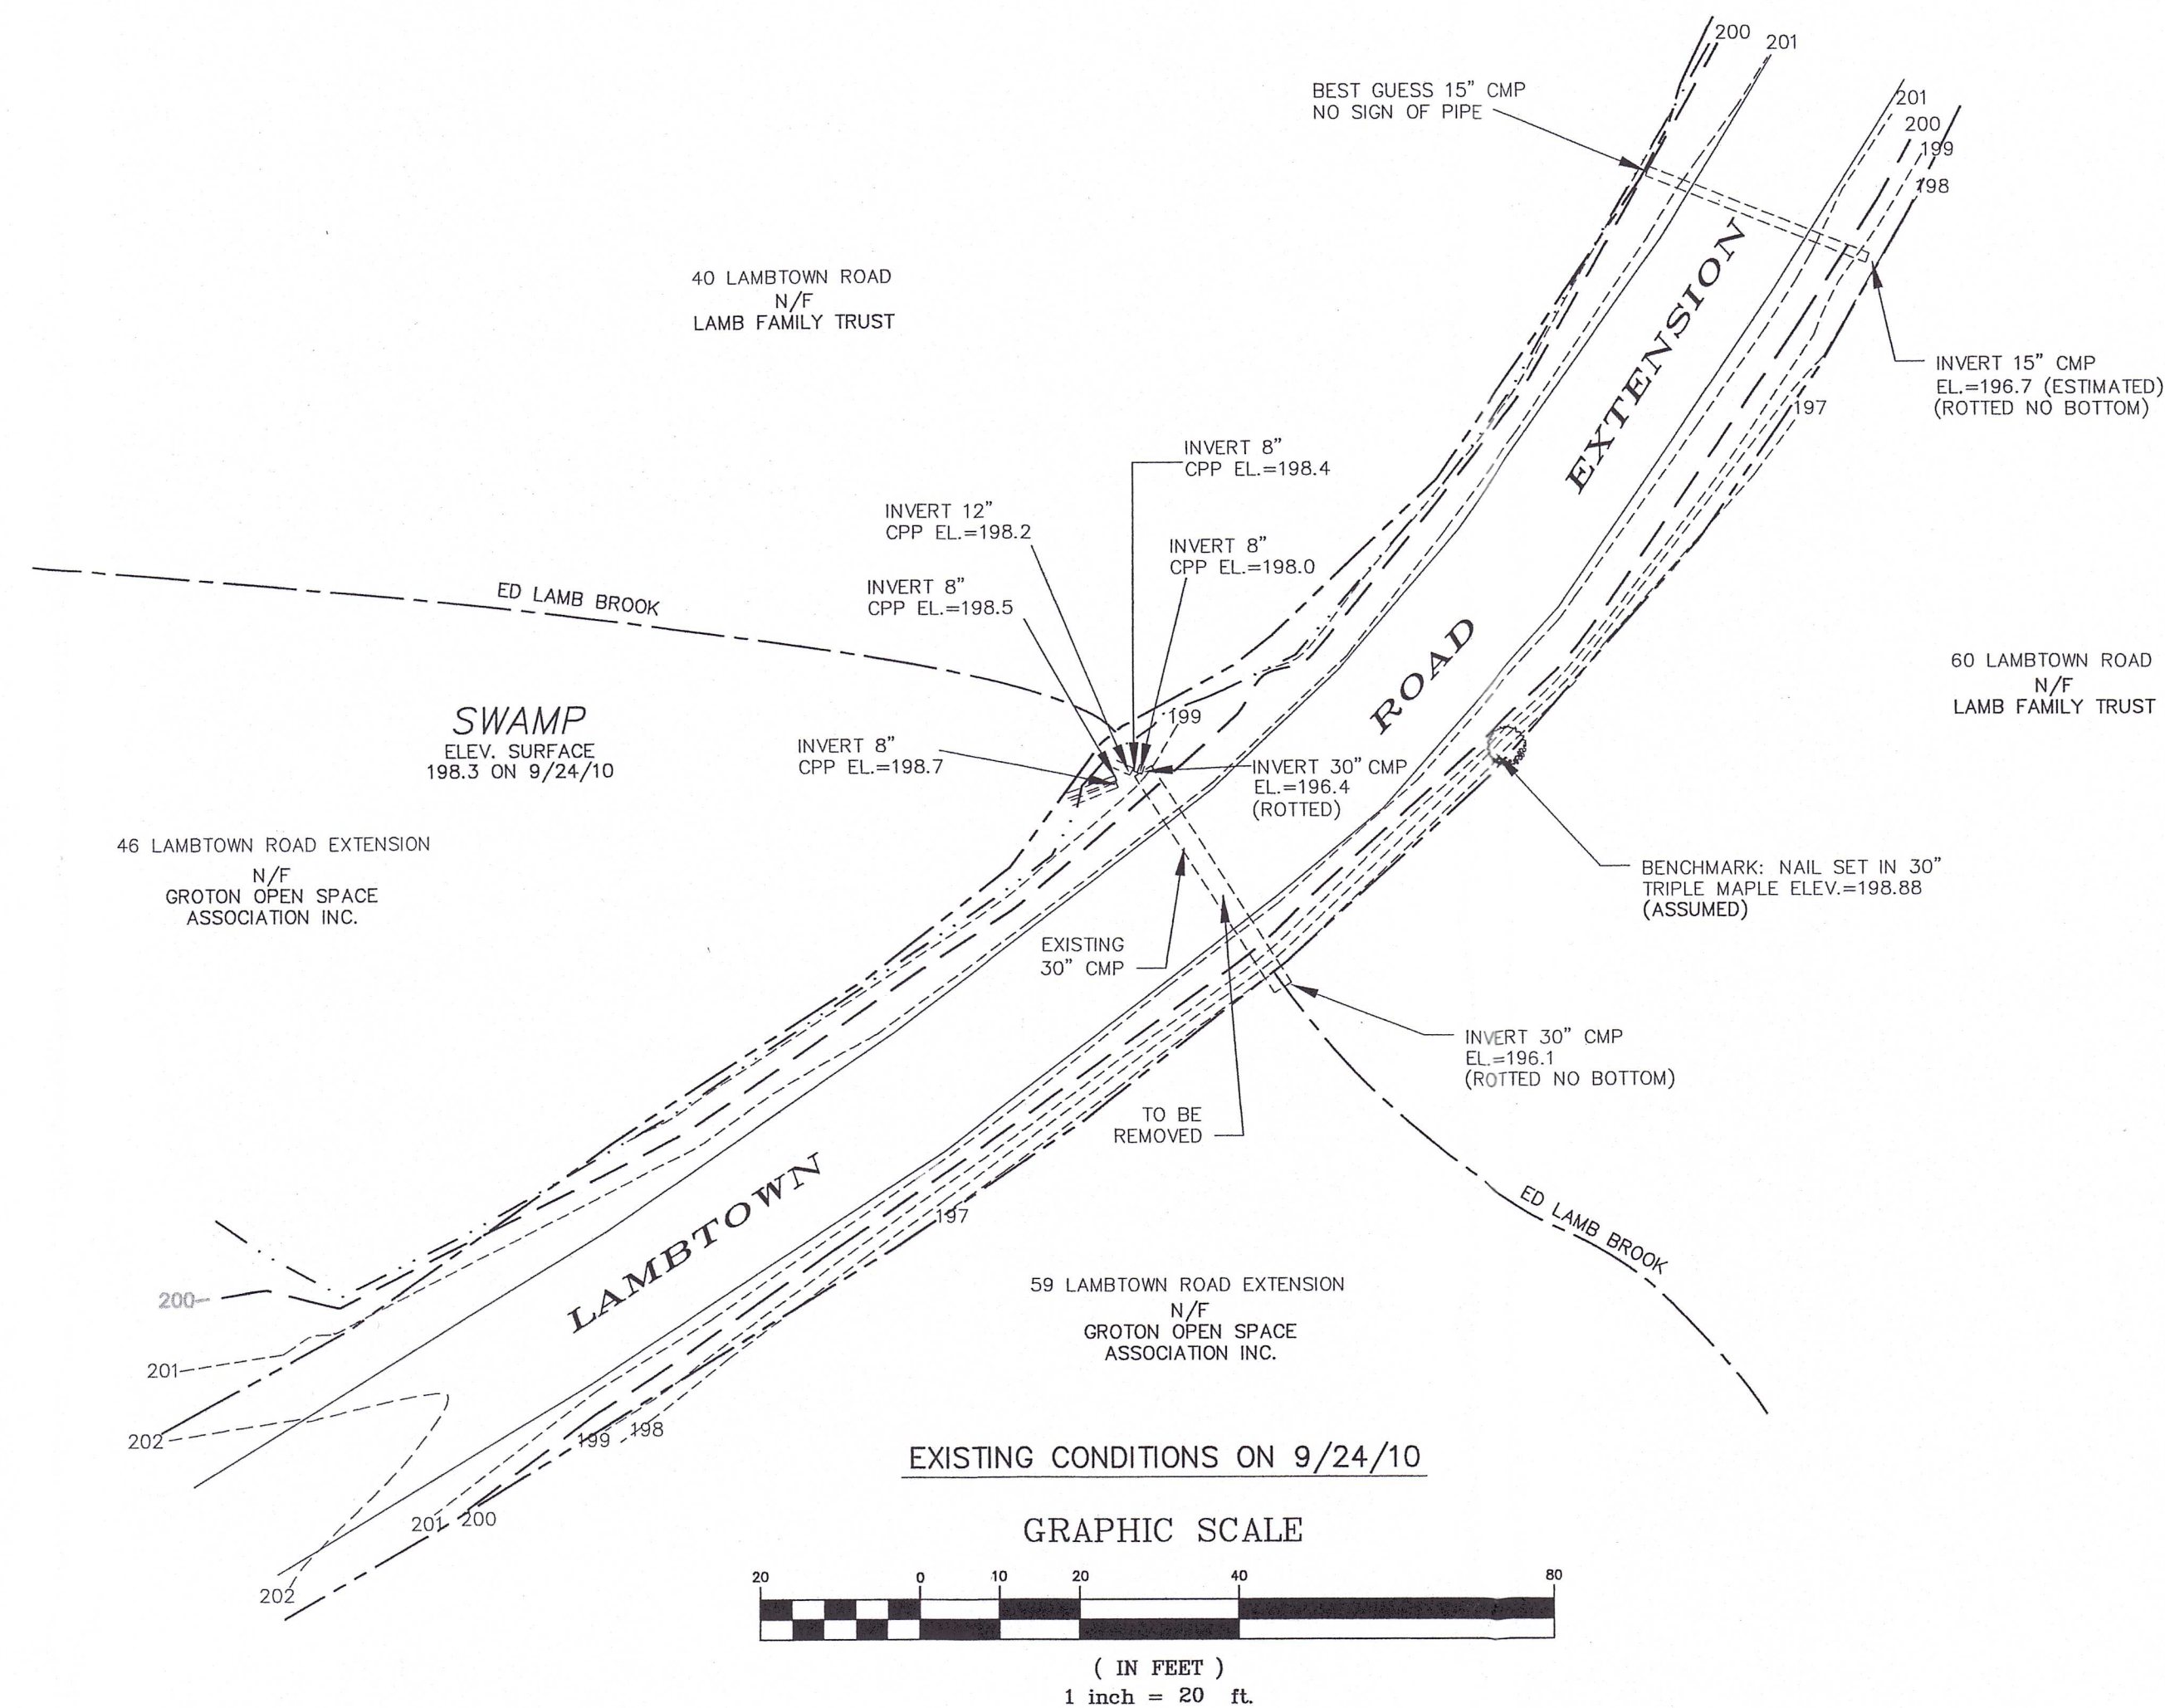

LEGEND


- EXISTING CONTOUR
- X 201.0 EXISTING SPOT GRADE
- STREET LINE
- PROPERTY LINE
- NOTE: STREET LINE AND PROPERTY LINE PER LEDYARD ASSOSSOR'S MAPS
- EDGE OF SWAMP ON 9/24/2010

RECEIVED



SEP 09 2025

Land Use Department


PLAN SHOWING
EXISTING DRAINAGE CONDITIONS
PROPOSED DRAINAGE IMPROVEMENTS
PREPARED FOR
THE TOWN OF LEDYARD
LAMBTOWN ROAD EXTENSION
LEDYARD, CONNECTICUT
SCALE: 1"=20'
MAY 2025

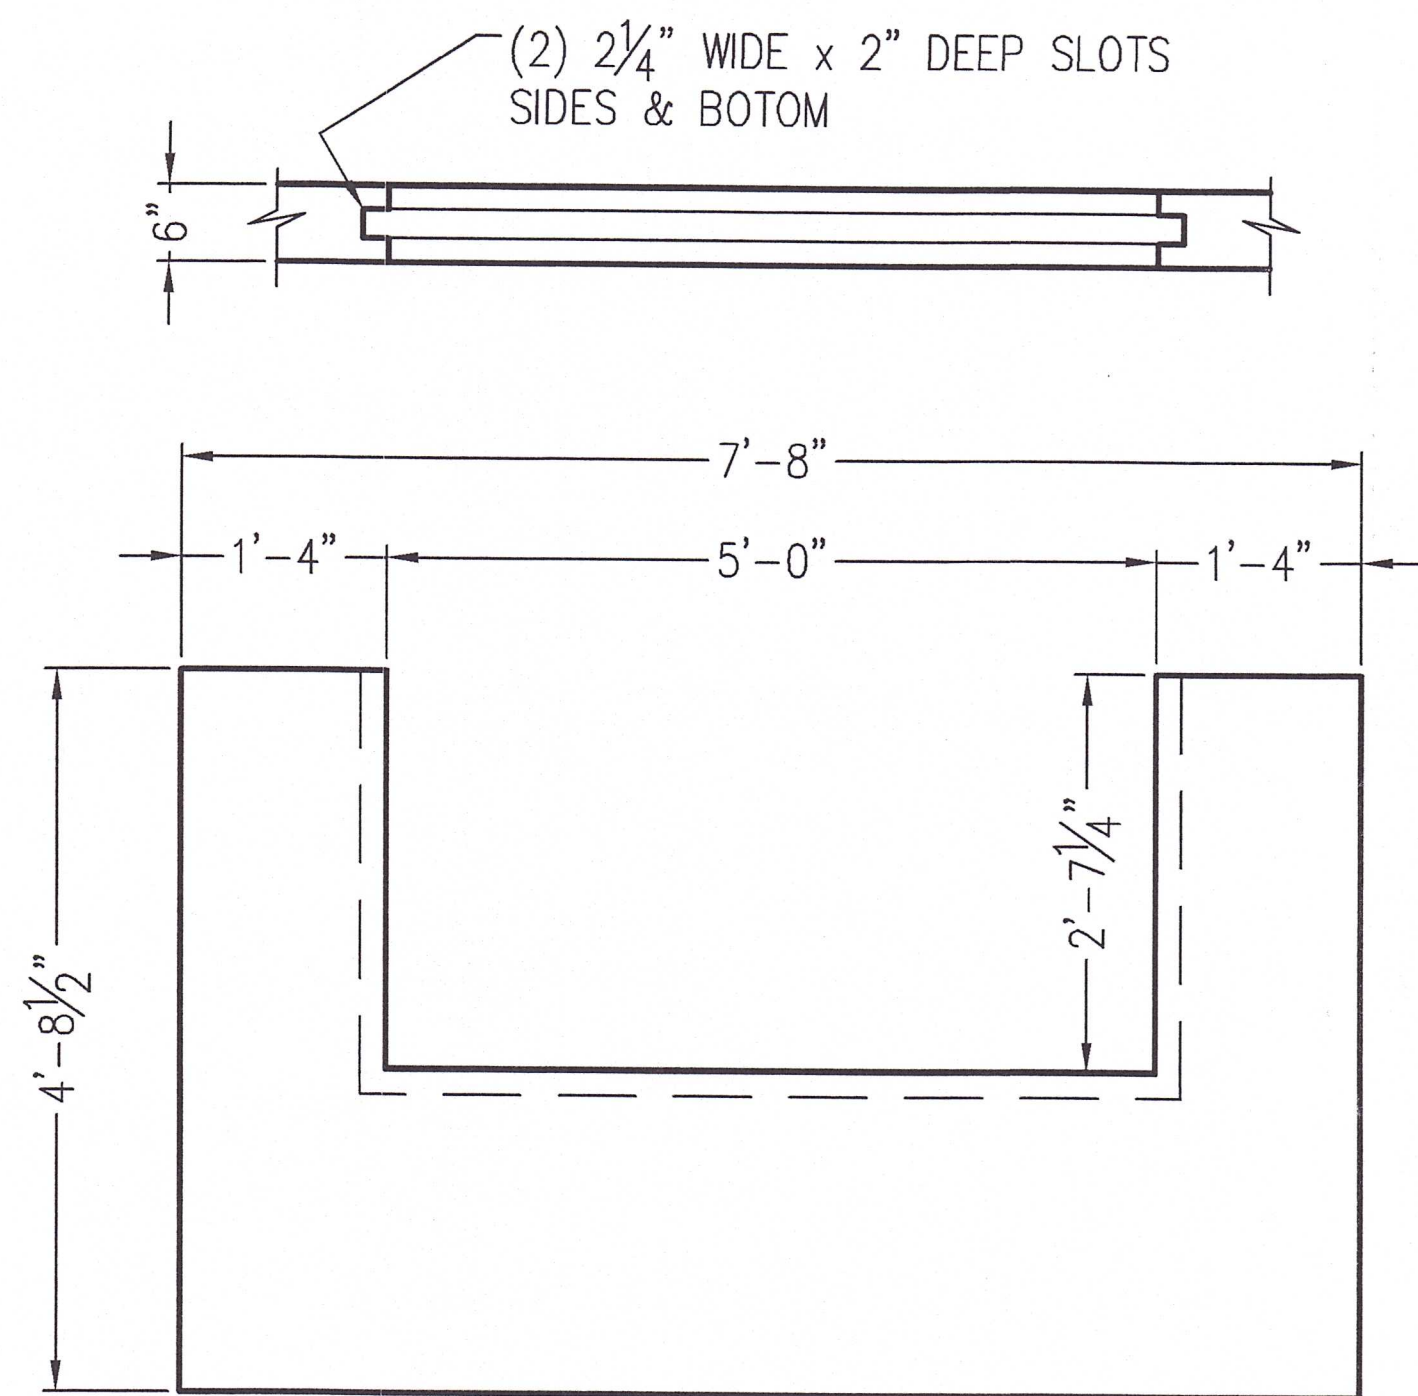


BAFFLE

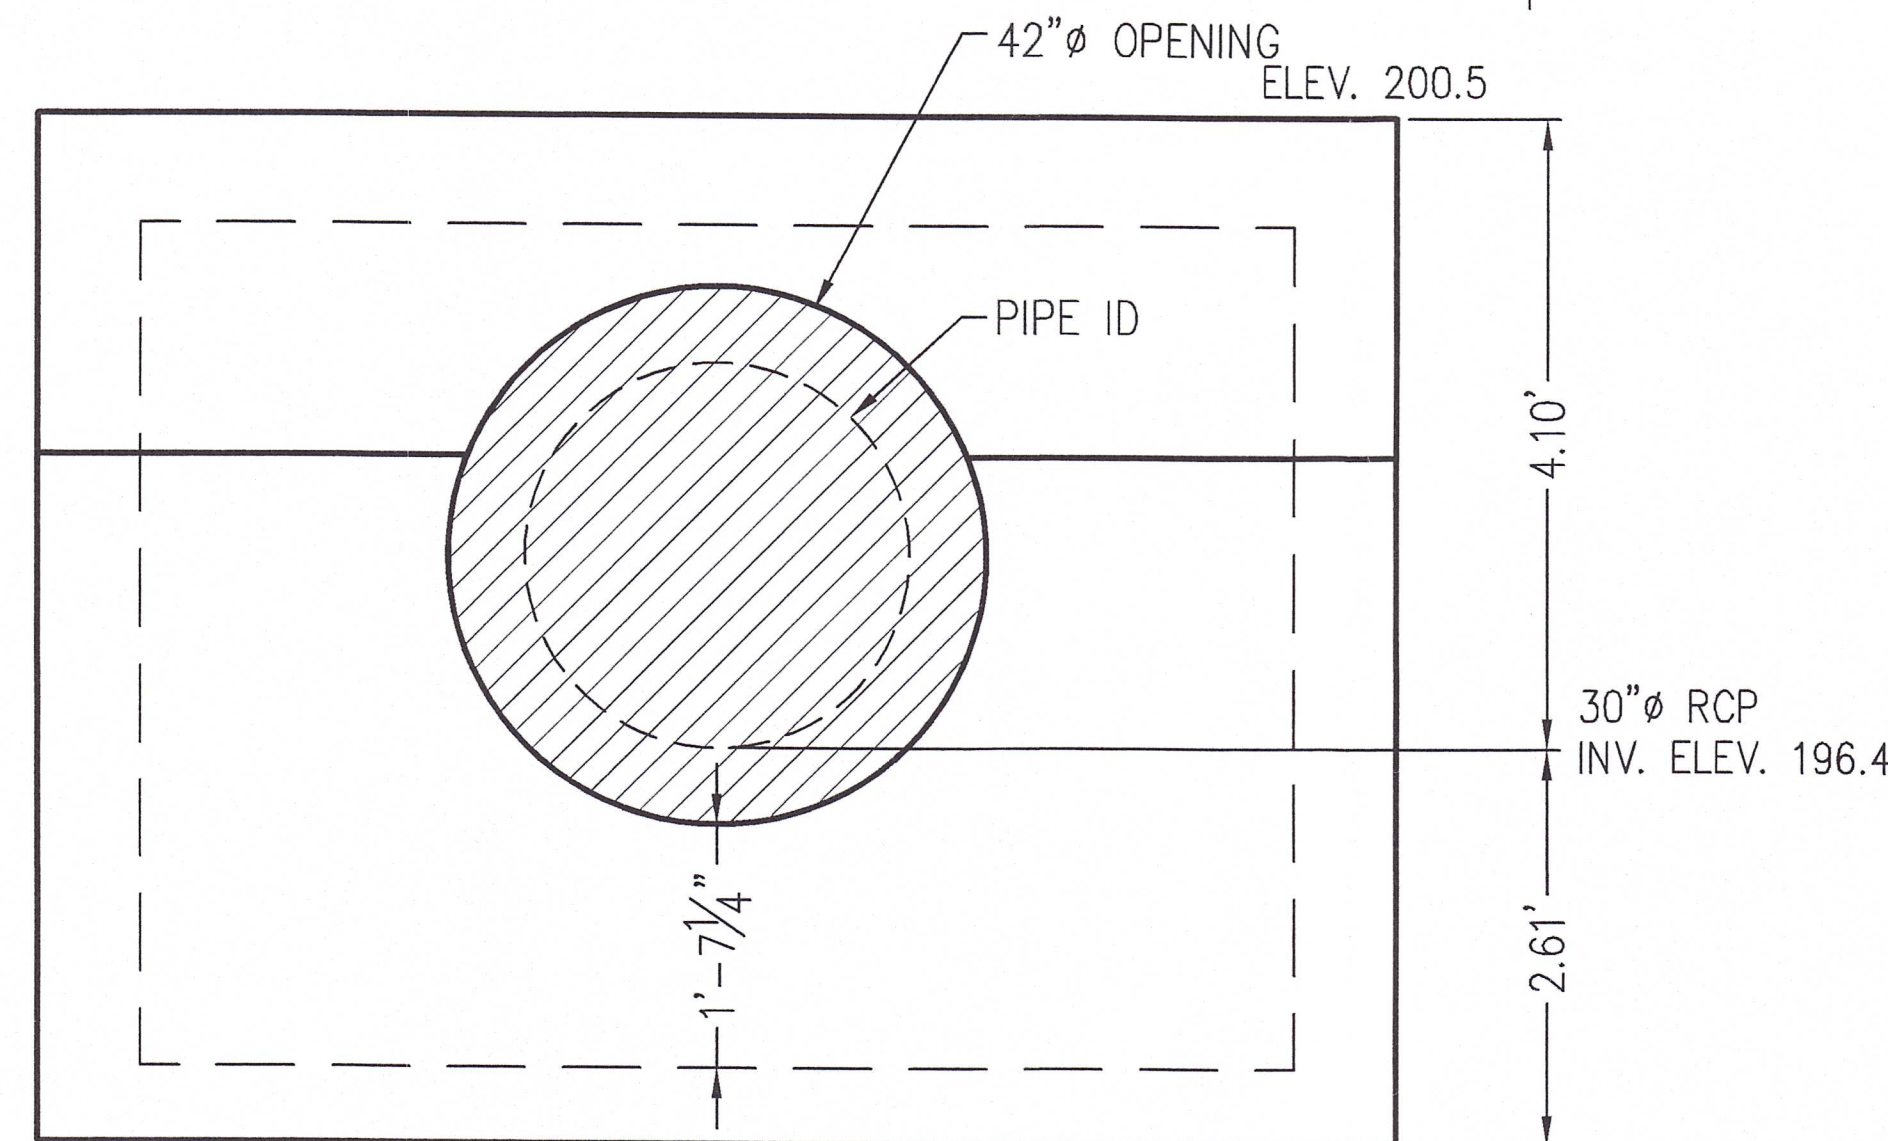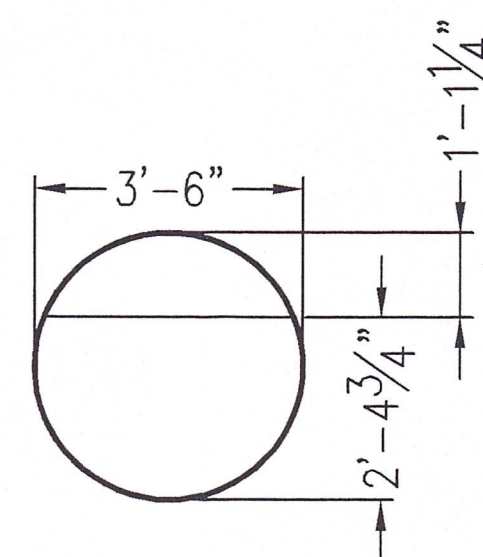


ELEV. VIEW
(BACK FACE)

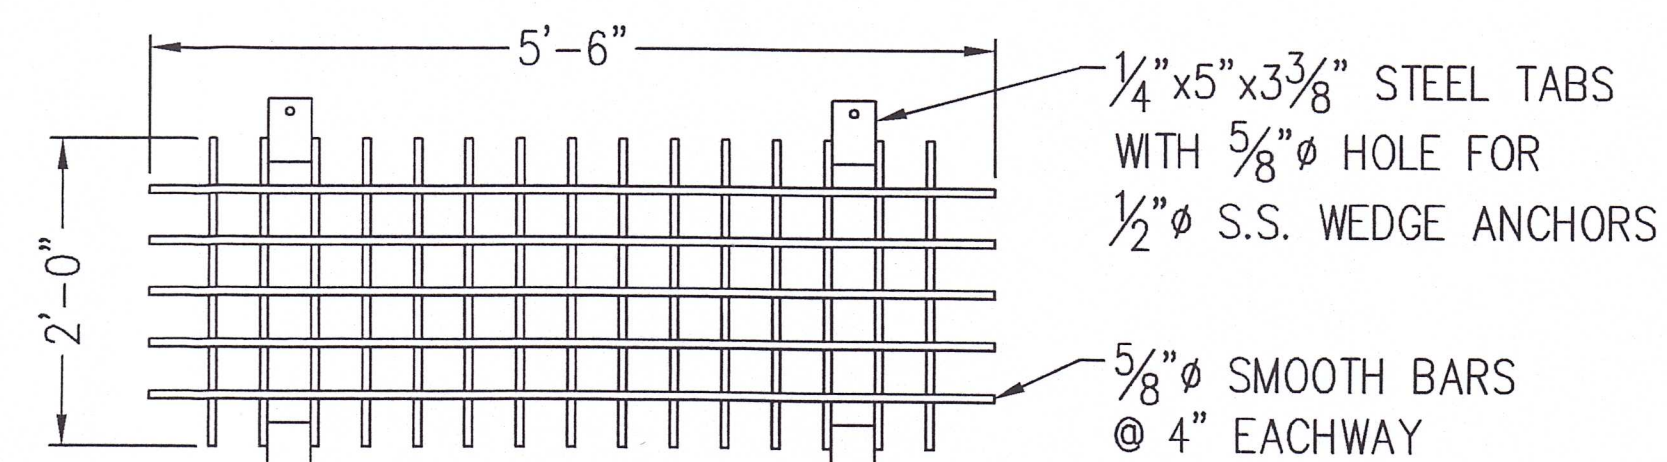


TRASH RACK (GALV.)

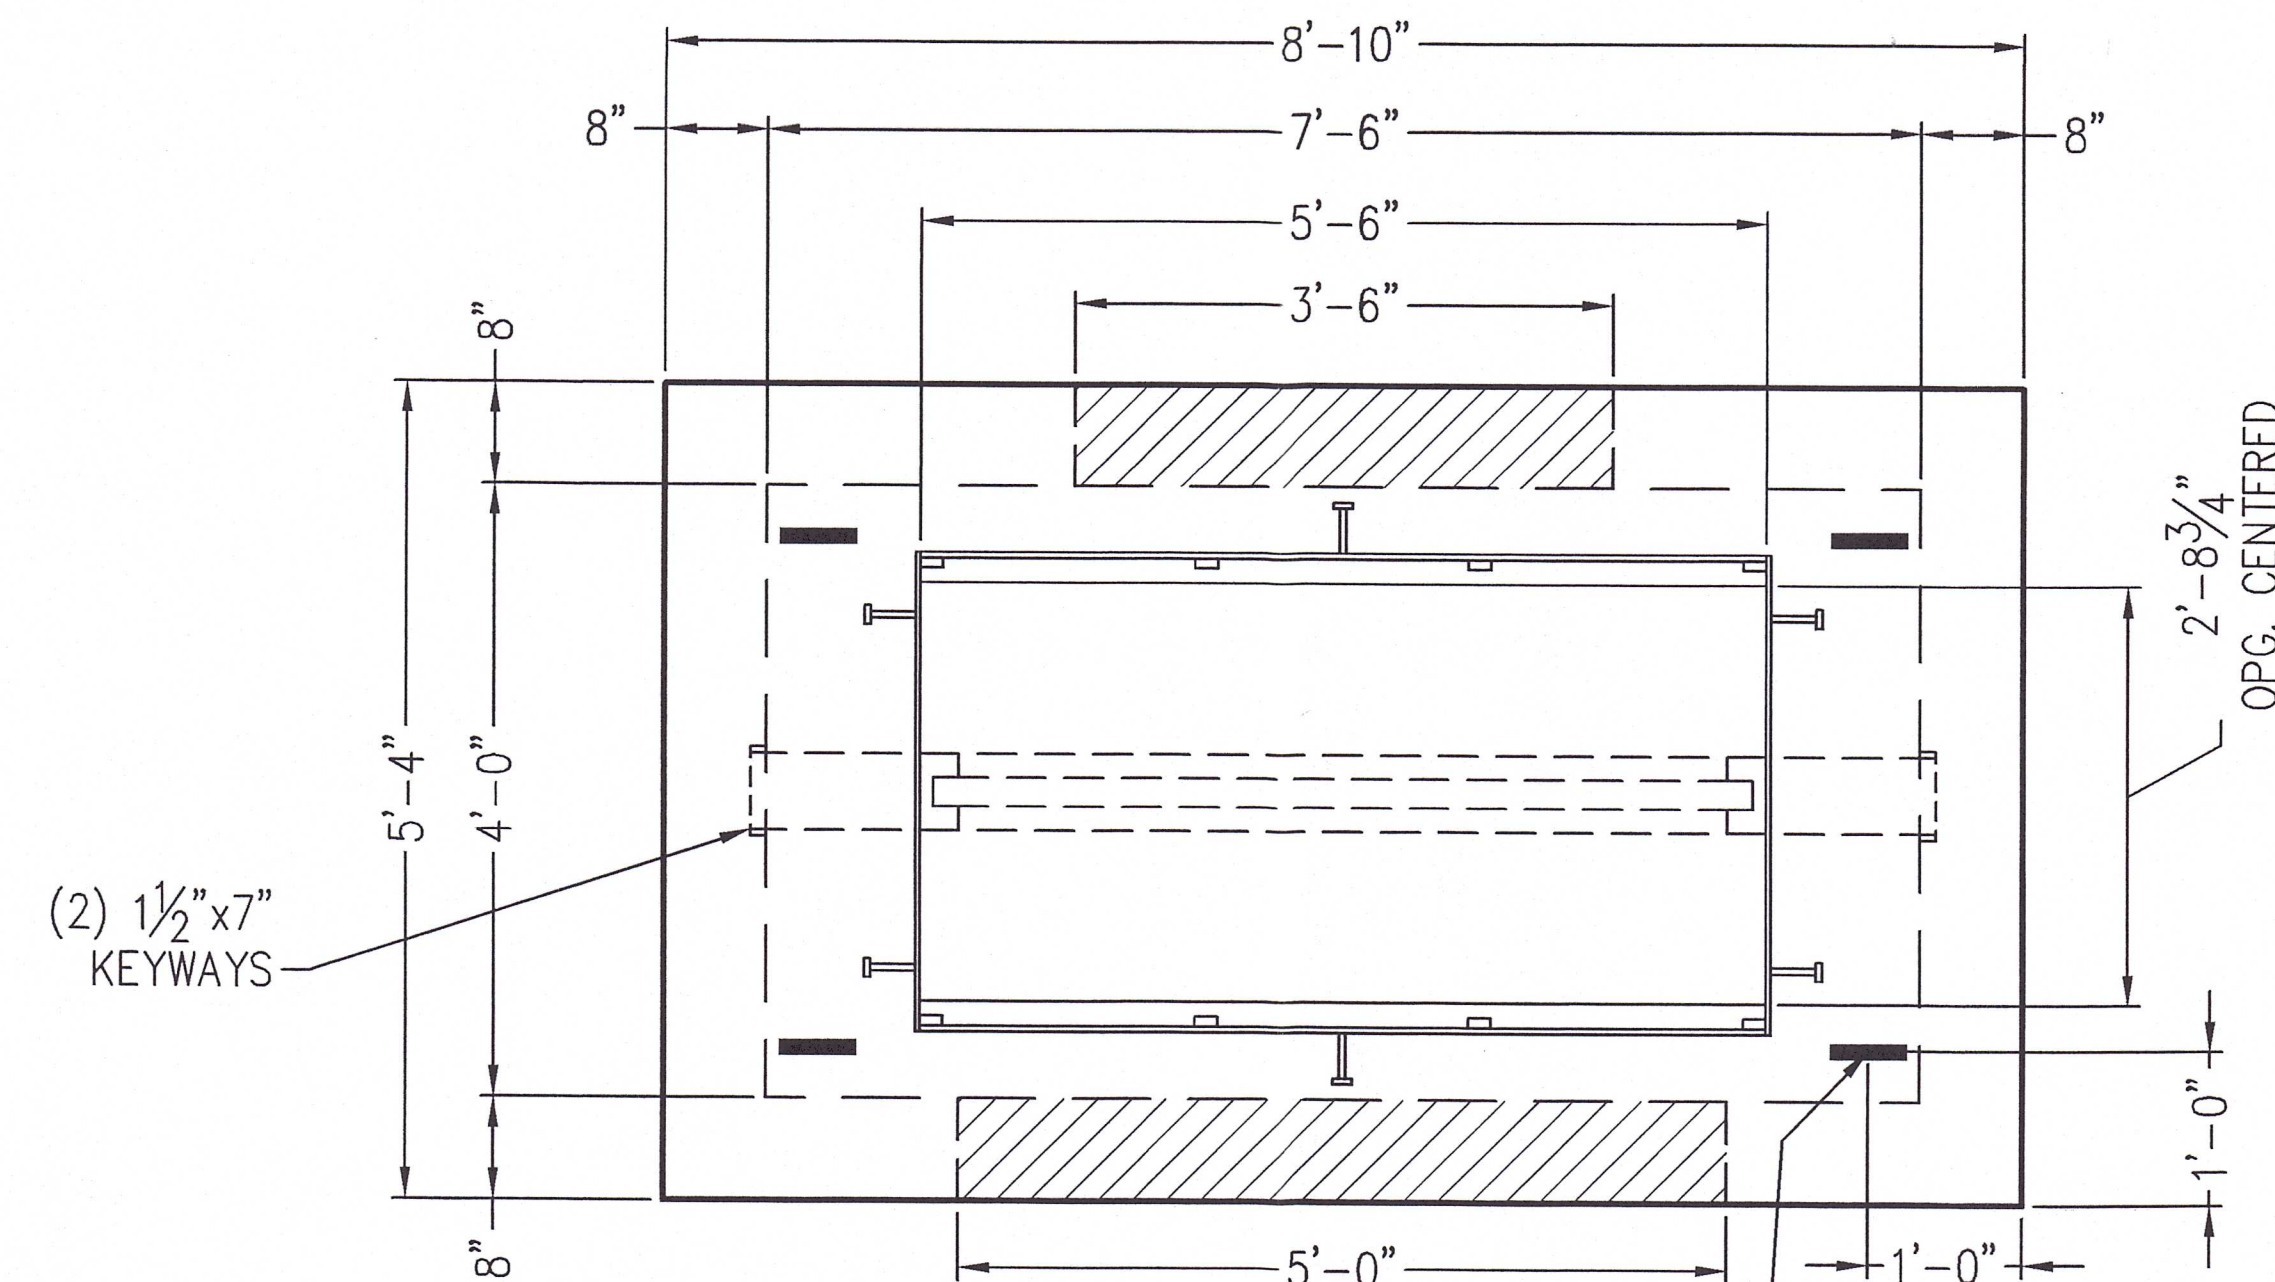


TOP VIEW
GRATE NOT SHOWN

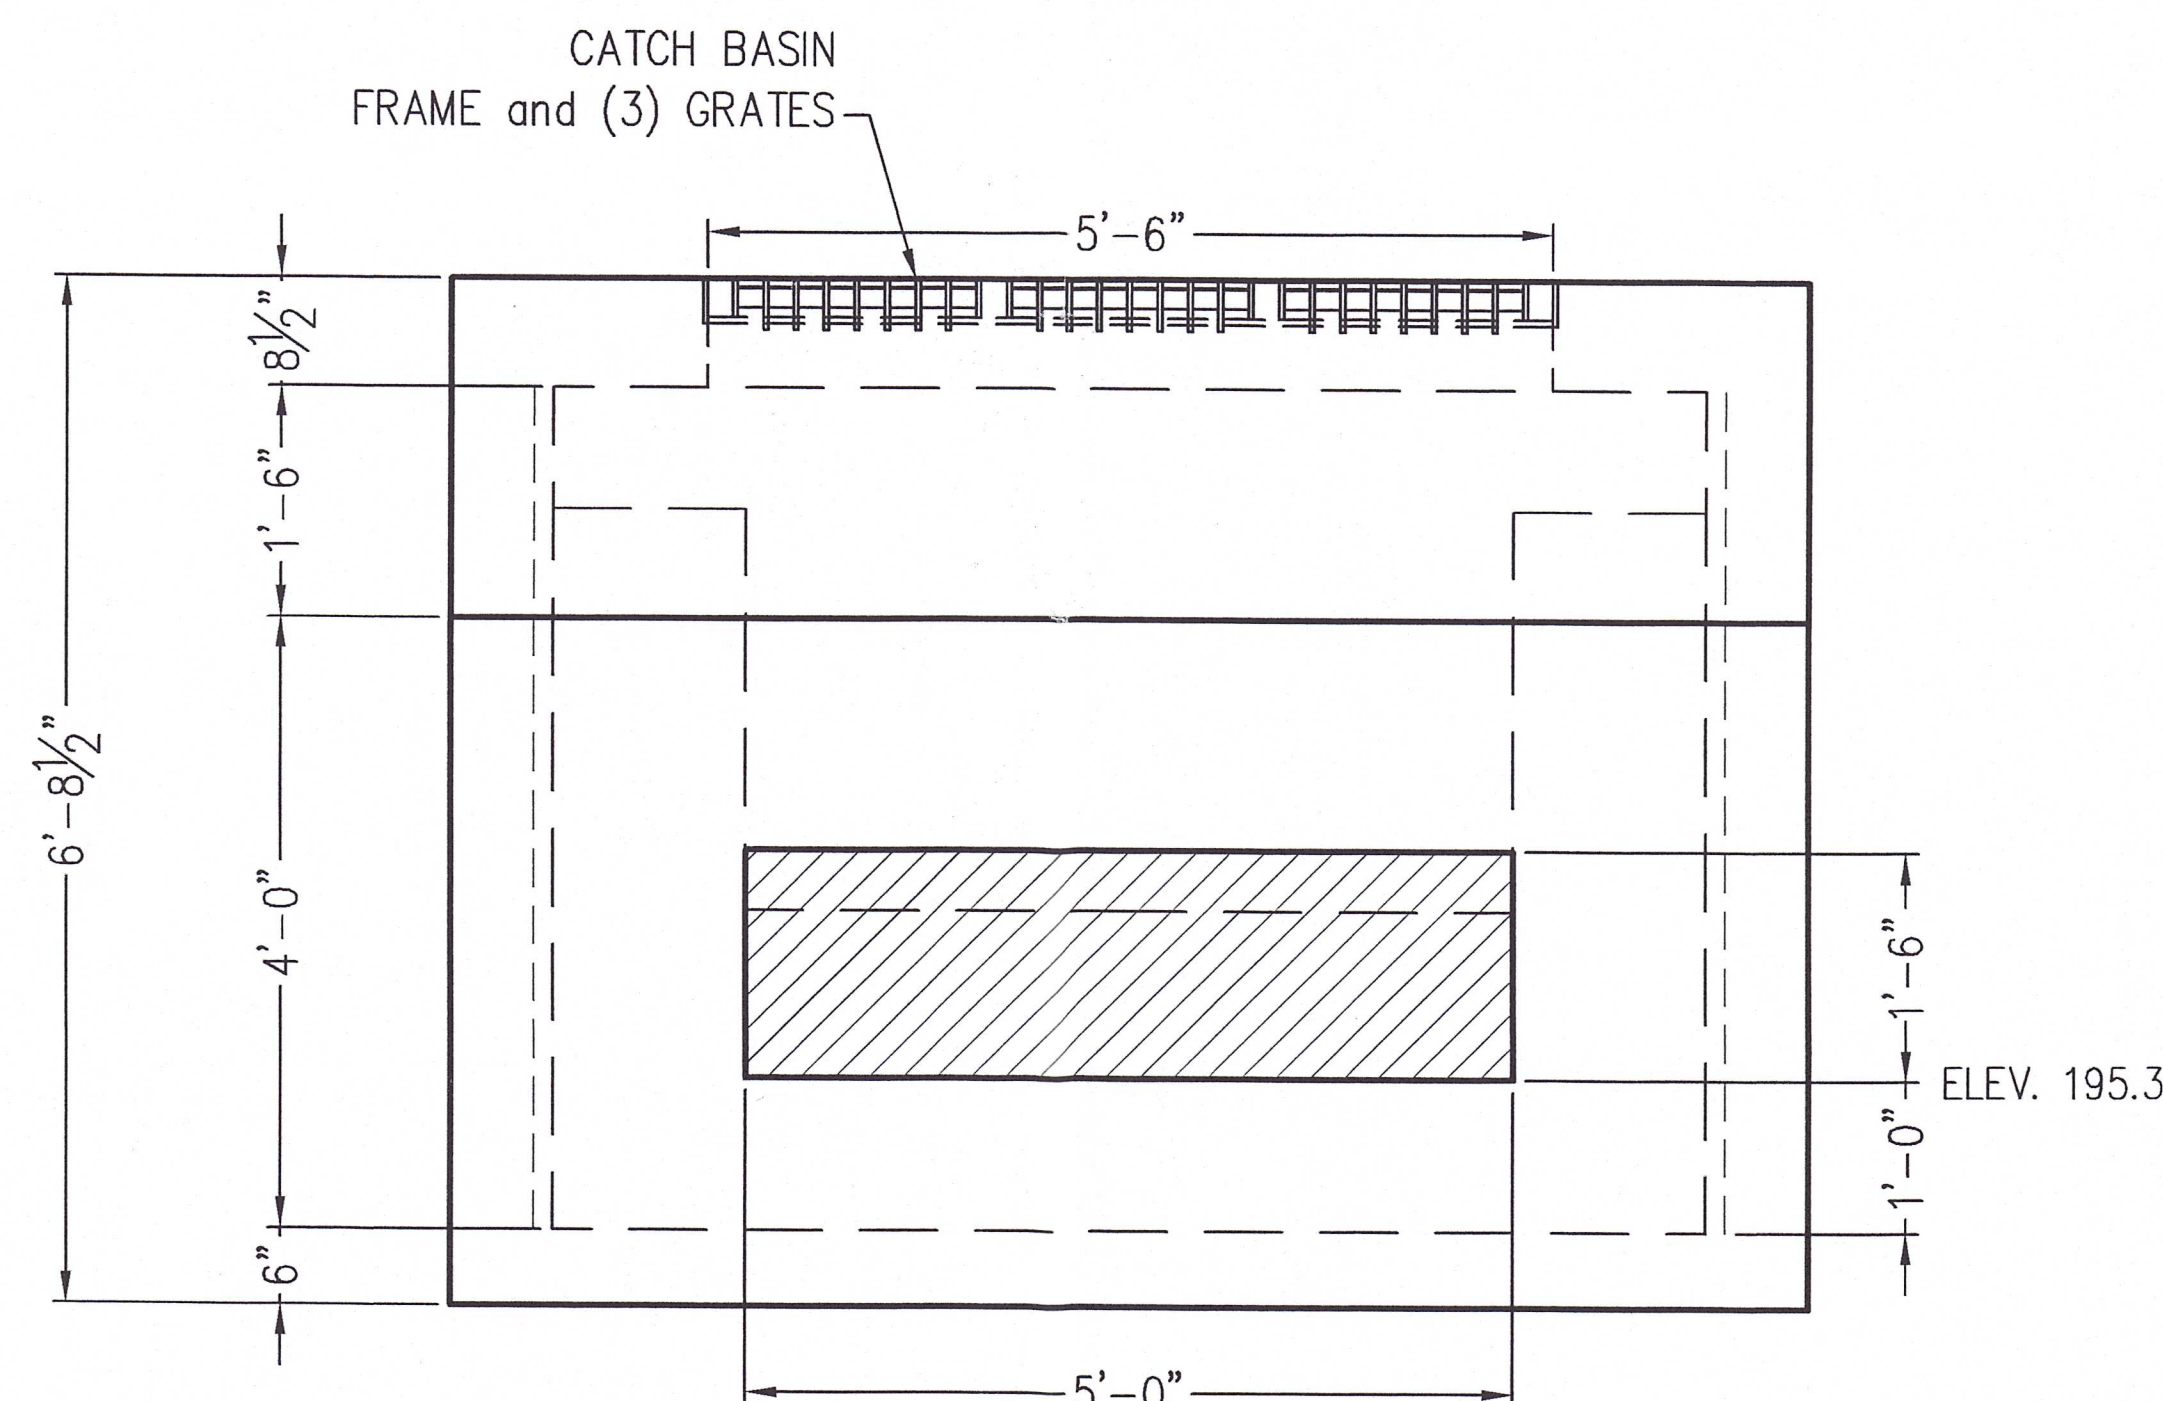

ELEV. VIEW
(FRONT FACE)

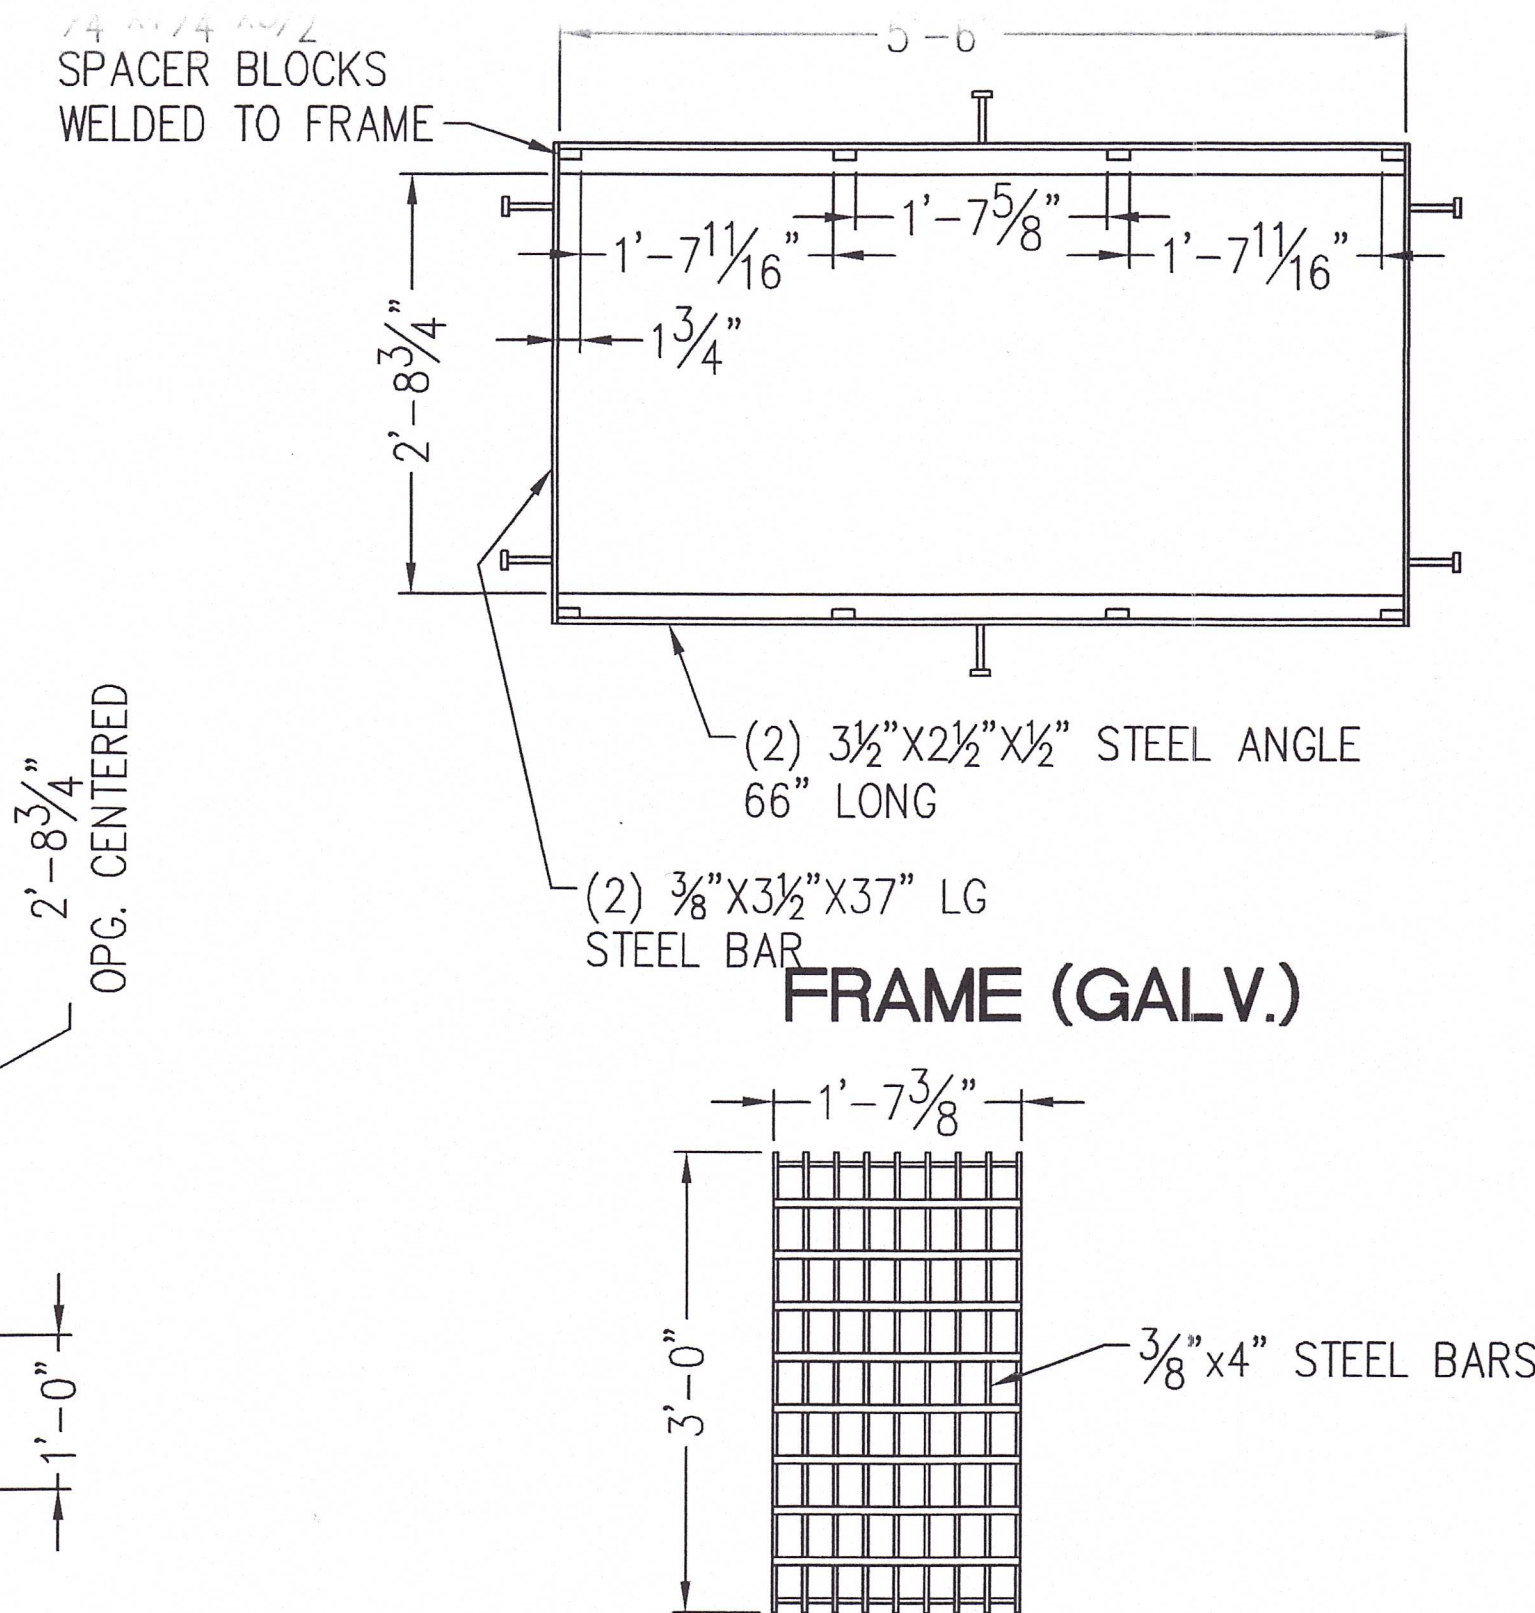

(3) GRATES (GALV.)

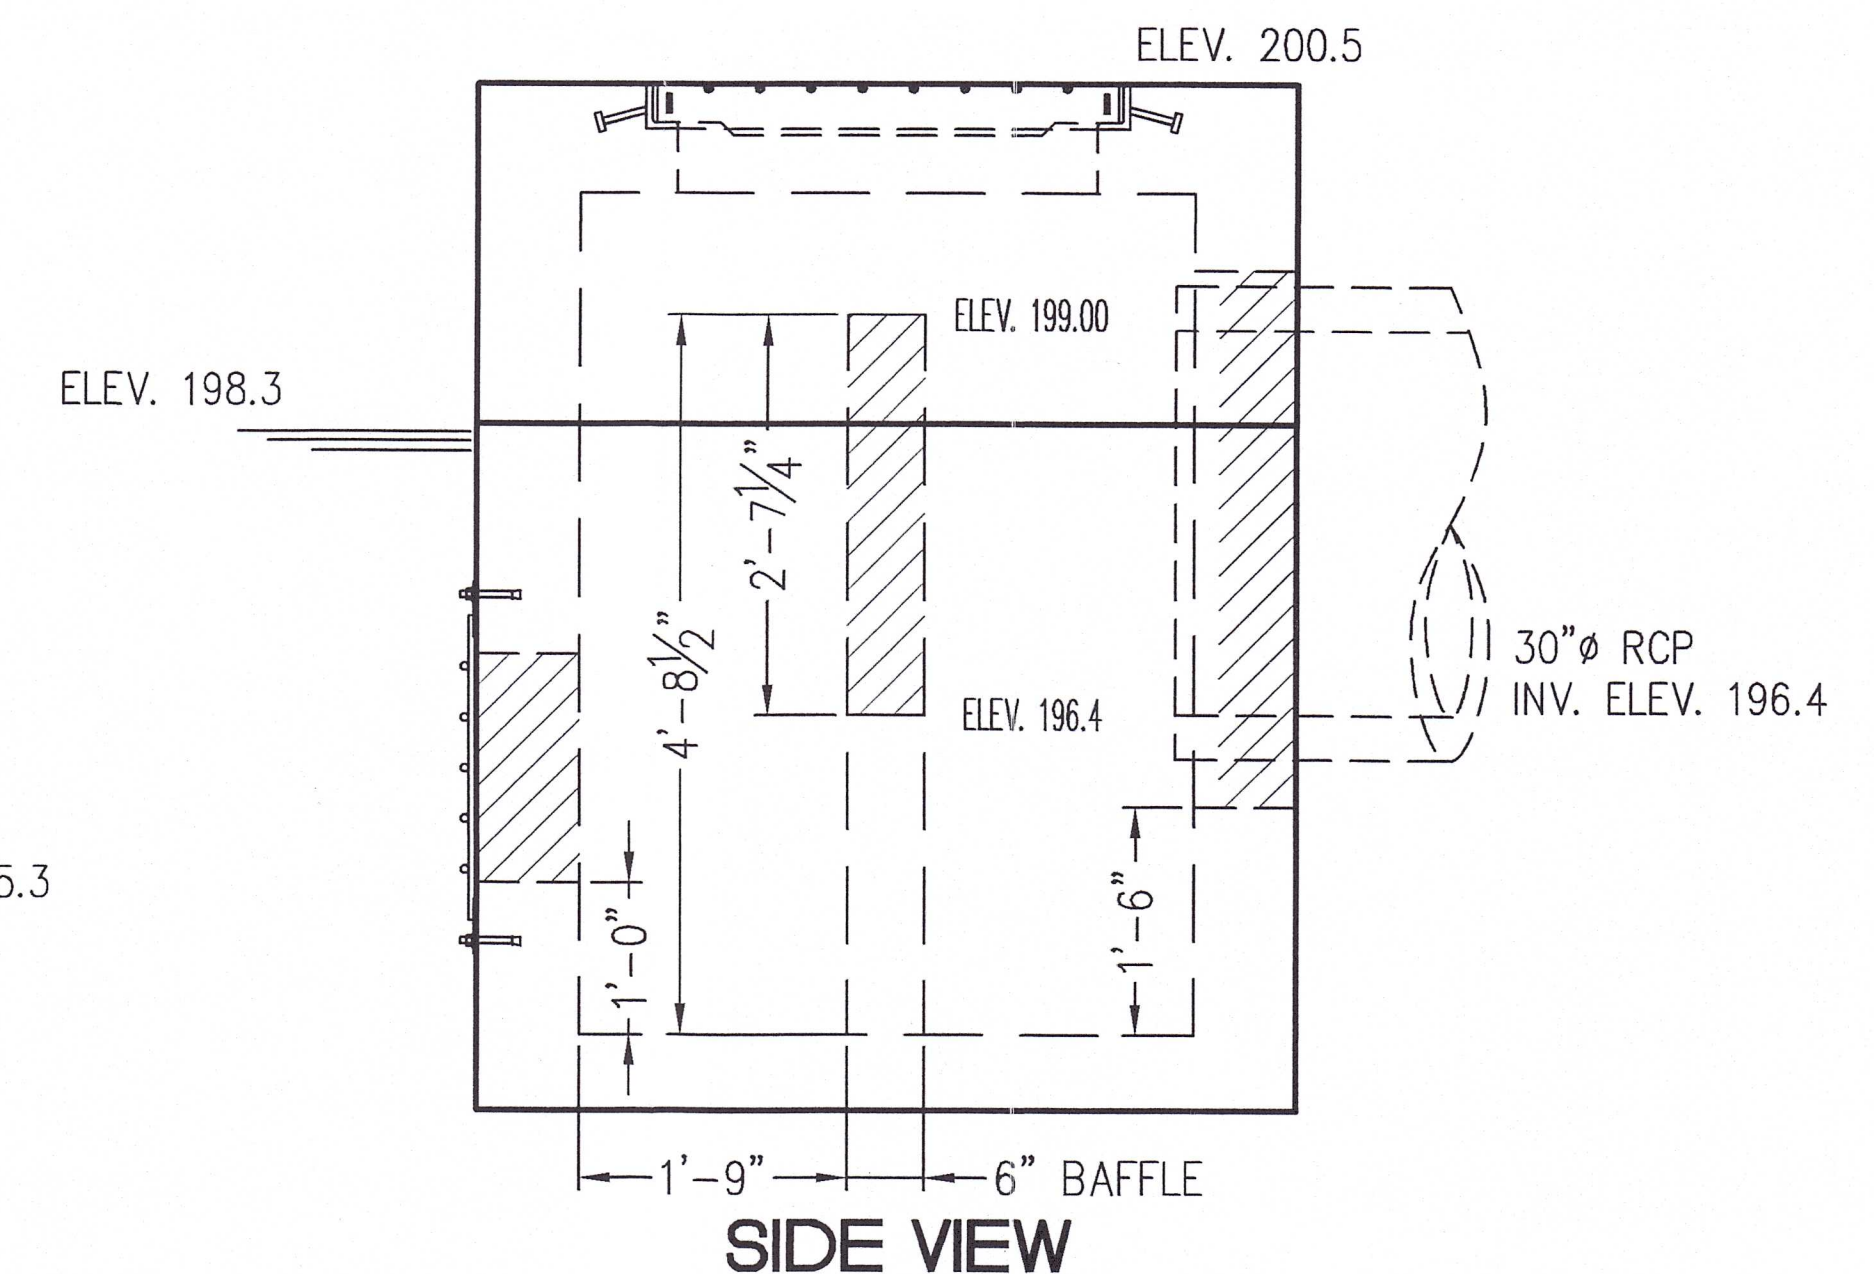

PRELIMINARY DRAWING

- NOTES:
1. JOINT SEALANT IS BUTYL RUBBER MASTIC TYPE SEAL THAT CONFORMS TO LATEST AASHTO SPEC. M-198.
 2. REINFORCING STEEL DEFORMED BARS CONFORM TO LATEST ASTM SPEC. A706, GRADE 60, COVER AS NOTED BELOW.
 3. CONCRETE COMPRESSIVE STRENGTH - 5,000 PSI AT 28 DAYS SELF COMPACTING CONCRETE MIX.
 4. METHOD OF MANUFACTURE: WET CAST.
 5. BOTTOM SECTION IS MONOLITHIC.
 6. ALL PIPING PROVIDED AND INSTALLED BY CONTRACTOR.
 7. LIFTING - LIFTING LOOPS IN ROOF SLING LIFTING NOTCHED IN BASE SECTION

APPROX. WEIGHT:
ROOF SLAB - 5,700 LBS
BASE SECT. - 13,500 LBS

UNITED
CONCRETE PRODUCTS INC.

173 CHURCH STREET
YALESVILLE, CT 06492
TEL: (203)-269-3119
FAX: (203)-265-4941

REVISIONS:

PRECAST CONCRETE BEAVER CONTROL STRUCTURE

PROJECT #XXX

CUSTOMER

SCALE NONE

JOB

DATE 5/14/25

LOCATION

DRW DH

CHK JLT

SHEET 2 OF 2