


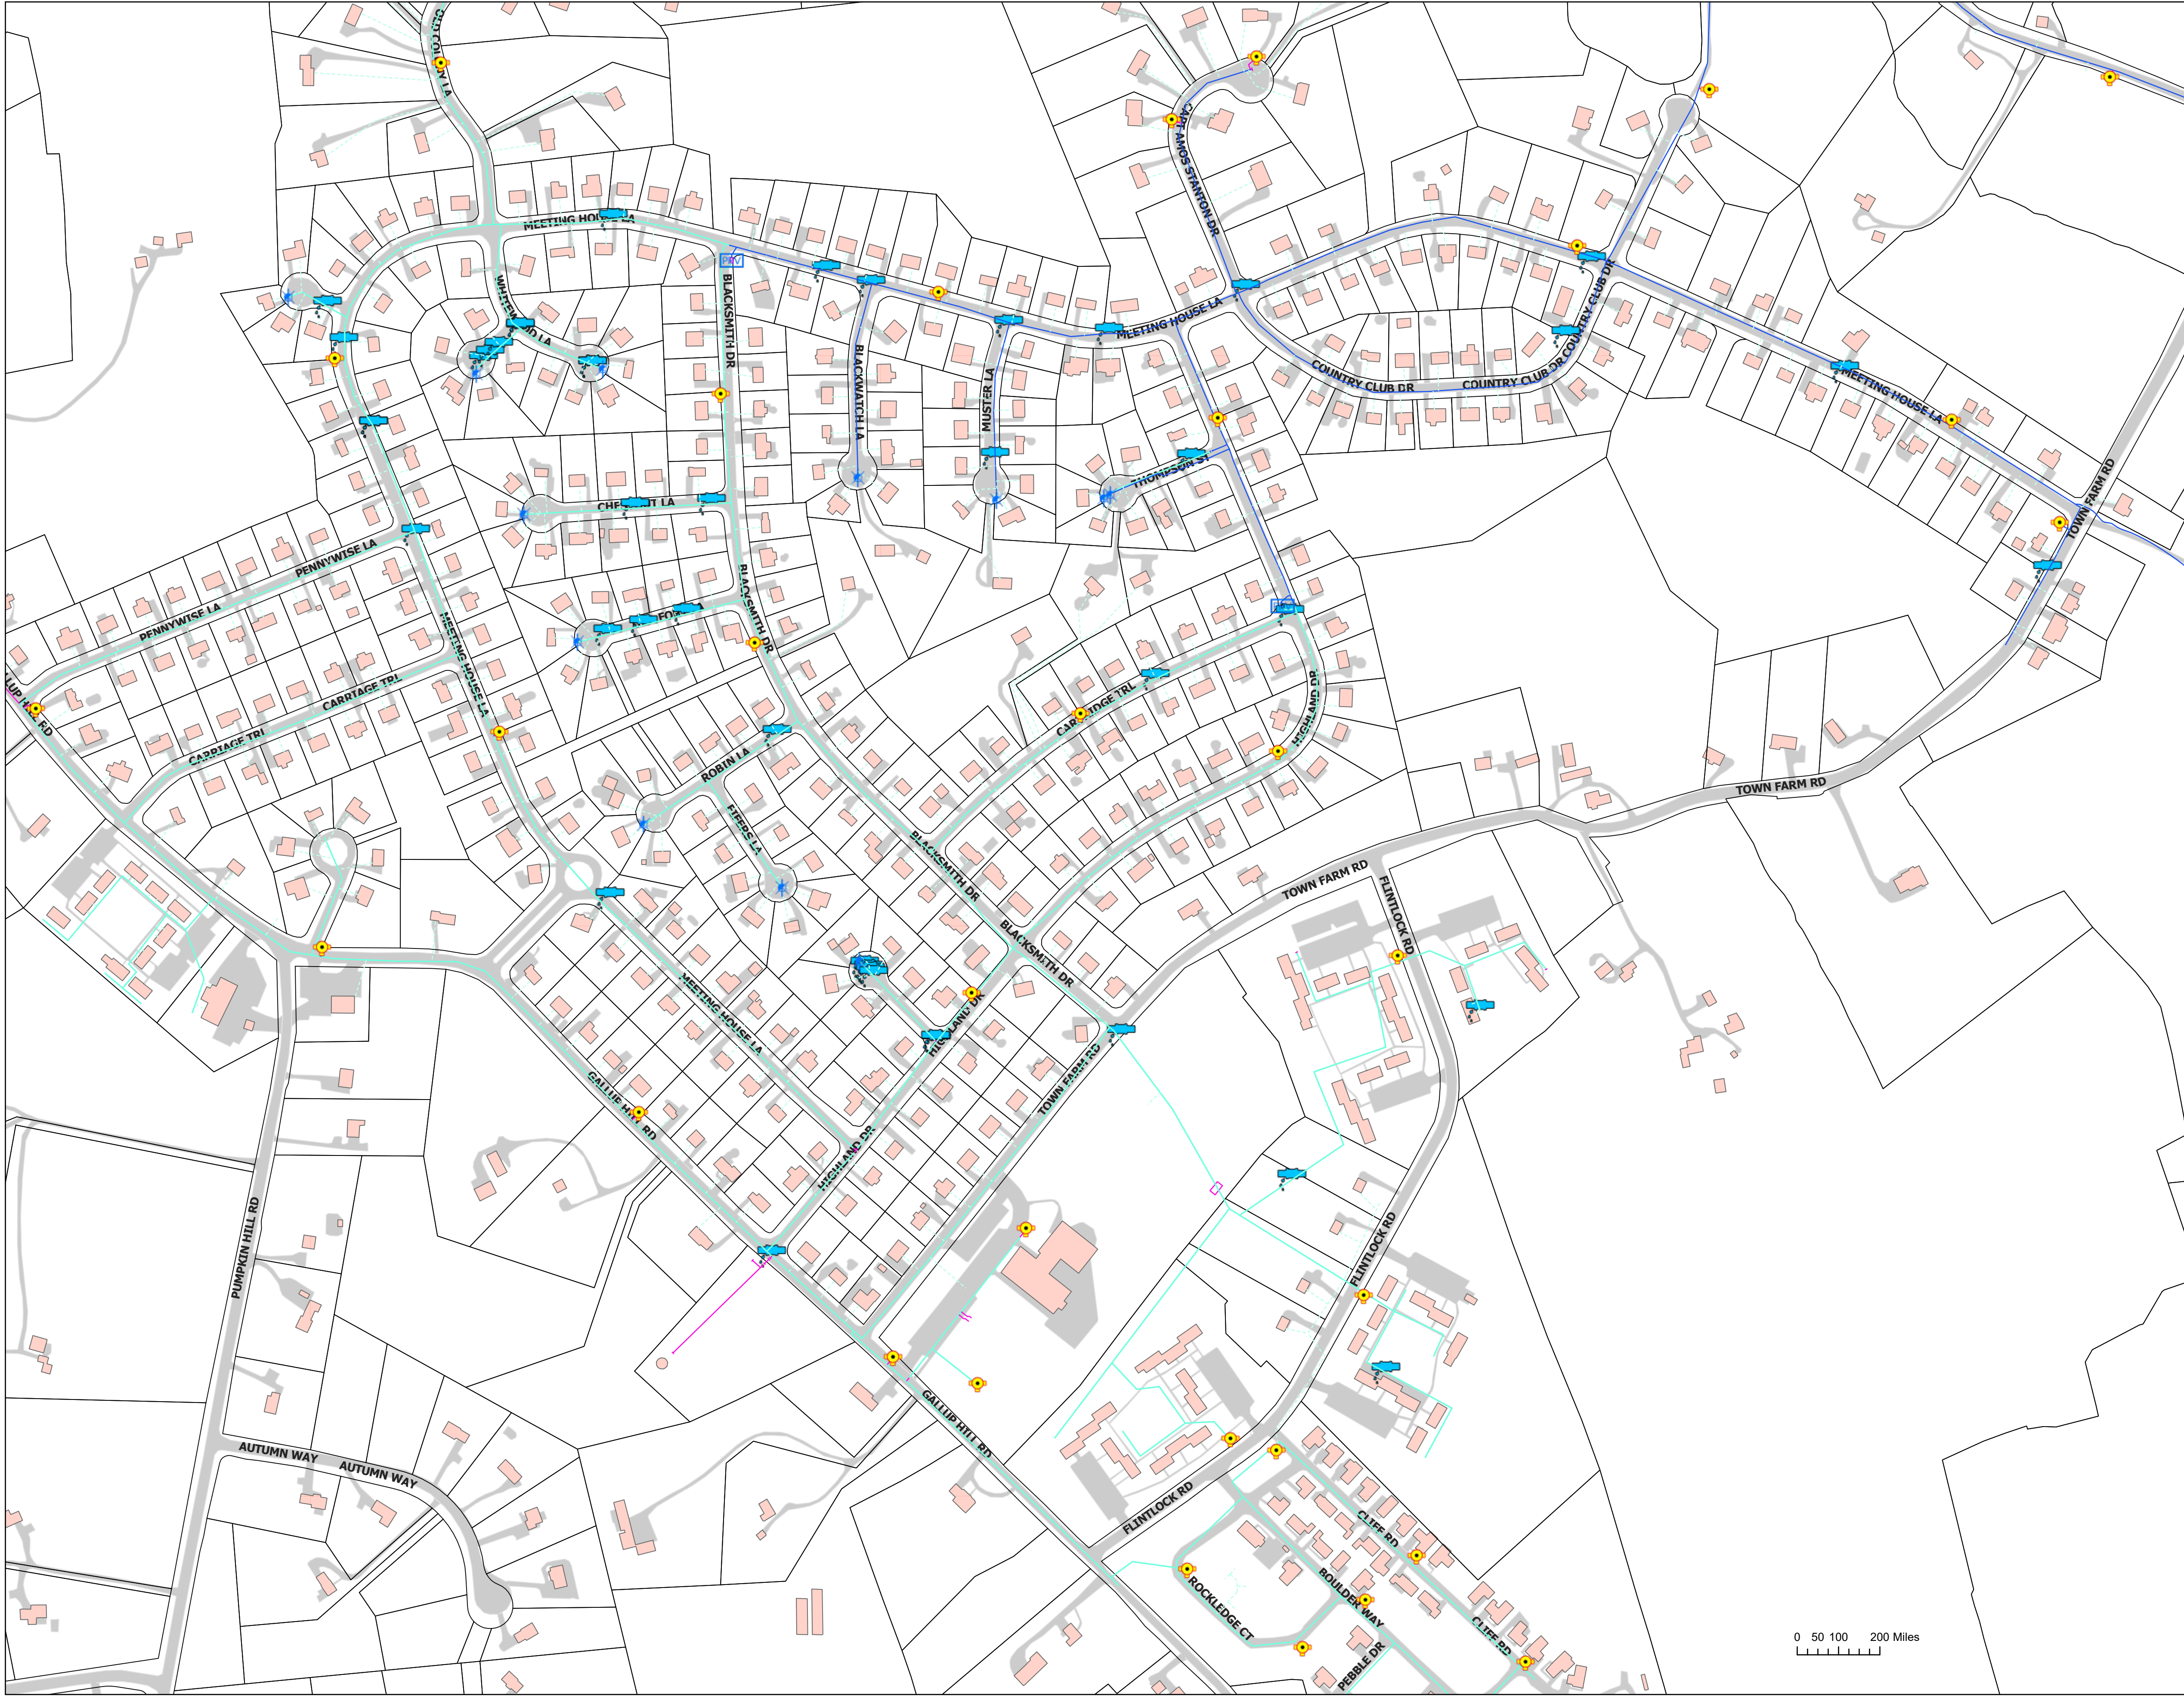

Streets within the Highlands	Water Main Breaks	Houses Served by street Water Main
	2012- July 2026	
ASPEN LANE	4	5
WHITEWOOD LANE	3	9
BLACKSMITH LANE	0	35
BLACKWATCH LANE	0	12
CAPT AMOS STANTON DRIVE	0	10
CARRIAGE TRAIL	0	13
CARRIDGE TRAIL	1	22
CHESNUT LANE	2	13
COUNTRY CLUB DRIVE	1	26
FIFERS LANE	0	9
ROBIN LANE	1	9
FLINTLOCK DRIVE (PRIVATE)	2	29
GALLUP HILL ROAD (PARTIAL)	1	35
HIGHLAND DRIVE	1	46
MEETINGHOUSE LANE	10	108
MODEL PARK ROAD	0	6
MUSTER LANE	1	12
OLD COLONY LANE	0	19
OLD FORT LANE	3	12
PENNYWISE LANE	0	15
POWDER HORN LANE	6	5
SACHEM LANE	1	4
THOMPSON STREET (WM Replaced)	1	8
TOWN FARM ROAD* (homes w/WM frontage)	2	15
	24	477
Streets	Breaks	Residences

WWCS Manholes

Asset type

- Lamp Hole
- Manhole
- Junction Manhole
- Diversion Manhole
- WWCS Sewer Gravity Mains
- WWCS Sewer Force Mains
- WDS Regional Meters
- WDS Pressure Relief Valves
- WDS Hydrants
- WDS Blow Offs
- WDS Vaults
- WDS Water Service Lines

- Lamp Hole
- Manhole
- Junction Manhole
- Diversion Manhole

WDS Water Main

Service System

- High Service System
- Low Service System
- One Zone

- REF Water Main Breaks and Service Interruptions
- Pole

Conductor

ClassId,Franchise

- HV Transmission,GWE;
- Three Phase OH,BLP;
- Three Phase OH,GWE;
- Two Phase OH,BLP; Two Phase OH,GWE; Single Phase OH,BLP; Single Phase OH,GWE; HV Transmission UG,BLP; Single Phase UG,BLP; Three Phase UG,BLP

- UGE

07/15/2026

KMB

REV. THROUGH JULY 2026

DATE

BY

REVISION



GROTON UTILITIES

LEDYARD WATER MAIN BREAKS
IN HIGHLANDS NEIGHBORHOOD
2012-2026

BASE PLAN BY: GWE

DATE: 07/15/2026

SCALE: X:YZ

DRAWN BY:

DATE:

DWG. NO.

DESIGN BY:

DATE:

SHEET 1 OF 1