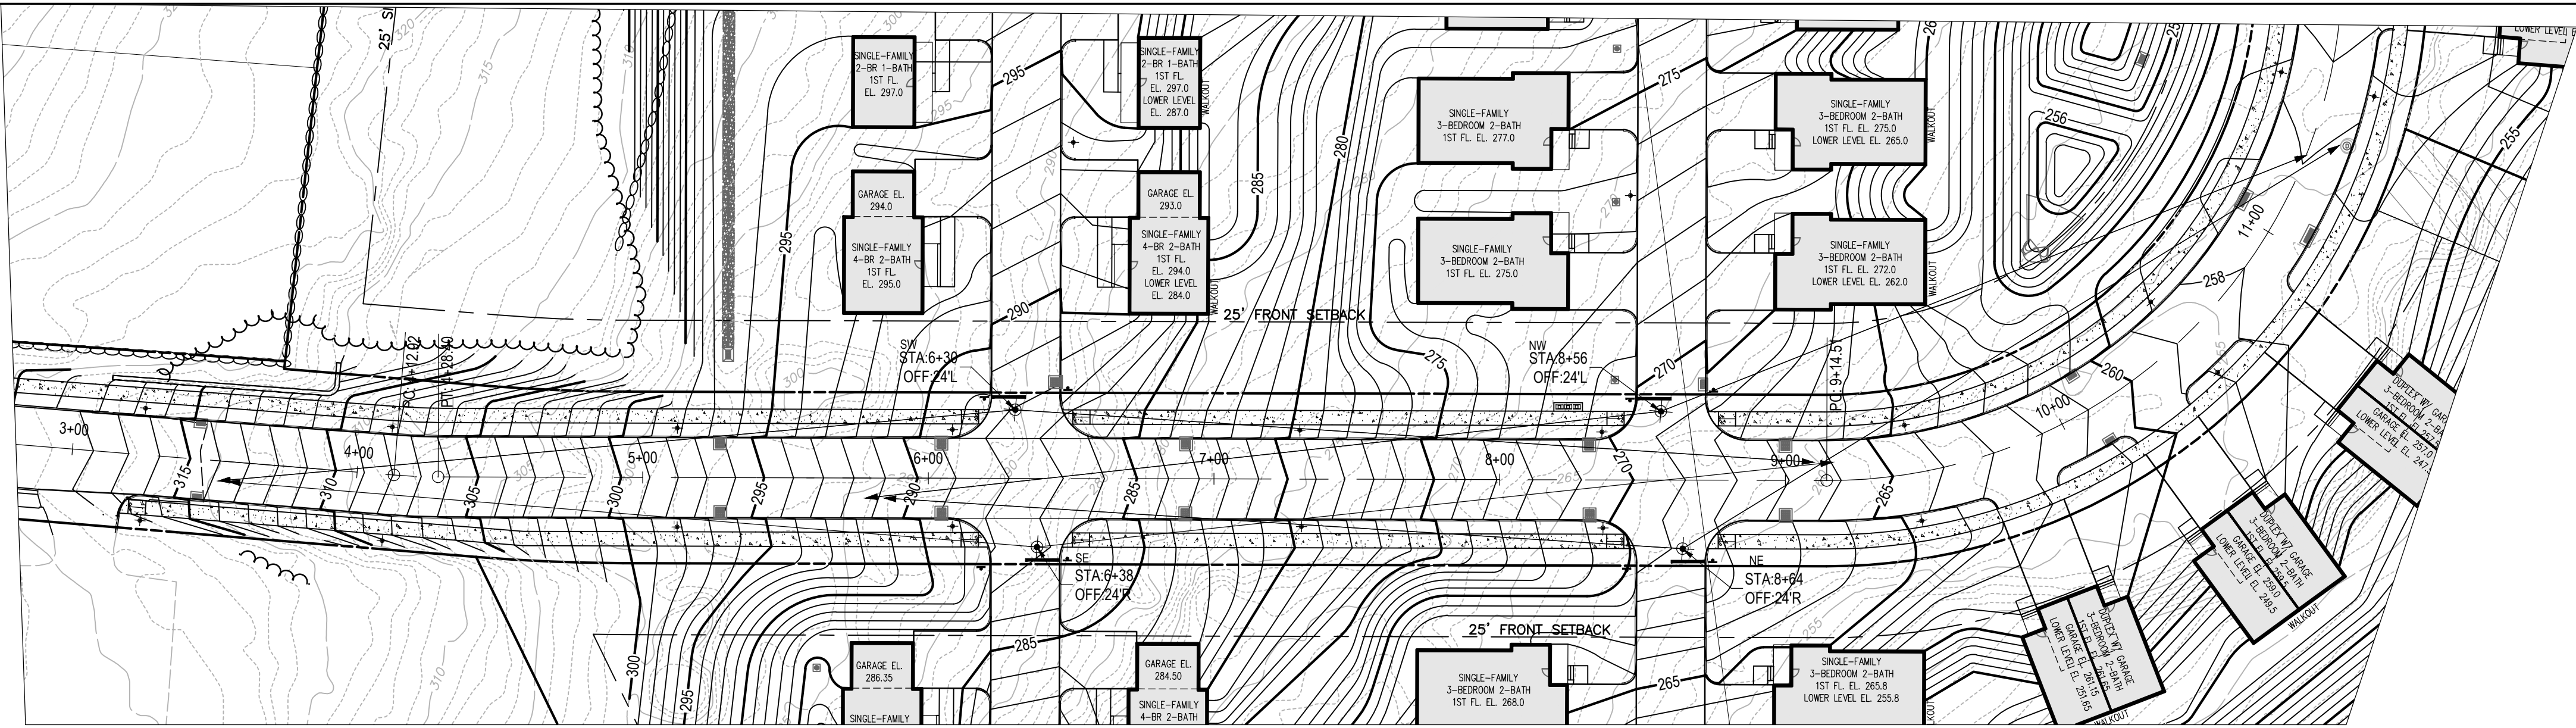


**HABITAT FOR HUMANITY MULTI-FAMILY
RESIDENTIAL AFFORDABLE HOUSING DEVELOPMENT
PER C.G.S. §8-30g, 8, 9 & 11**

LEDYARD, CT

COLBY DRIVE

DATE:	REVISION:
09/02/2025	PER CITY STAFF COMMENTS
09/29/2025	PER CITY STAFF COMMENTS
10/07/2025	PER CITY STAFF COMMENTS

PROJECT NO.: 0725 500010.00	DRAWN BY: NL
SCALE: 1"=40'	CHECKED BY: NL
DATE: 12/20/2024	