


**TRI TOWN TRAIL
PHASE 2**

Ledyard, CT

**LANDSCAPE
KENT+FROST
ARCHITECTURE**
1 HIGH STREET
MYSTIC, CT 06355
860.572.0784
kentfrost.com

LEGEND:

- HOMESTEAD BOUNDARY
- PROPERTY BOUNDARY
- EXISTING EASEMENT
- STONE WALL
- TOPOGRAPHY
- STREAM / BROOK
- APPROX. WETLAND BOUNDARY
- EXISTING TRAIL

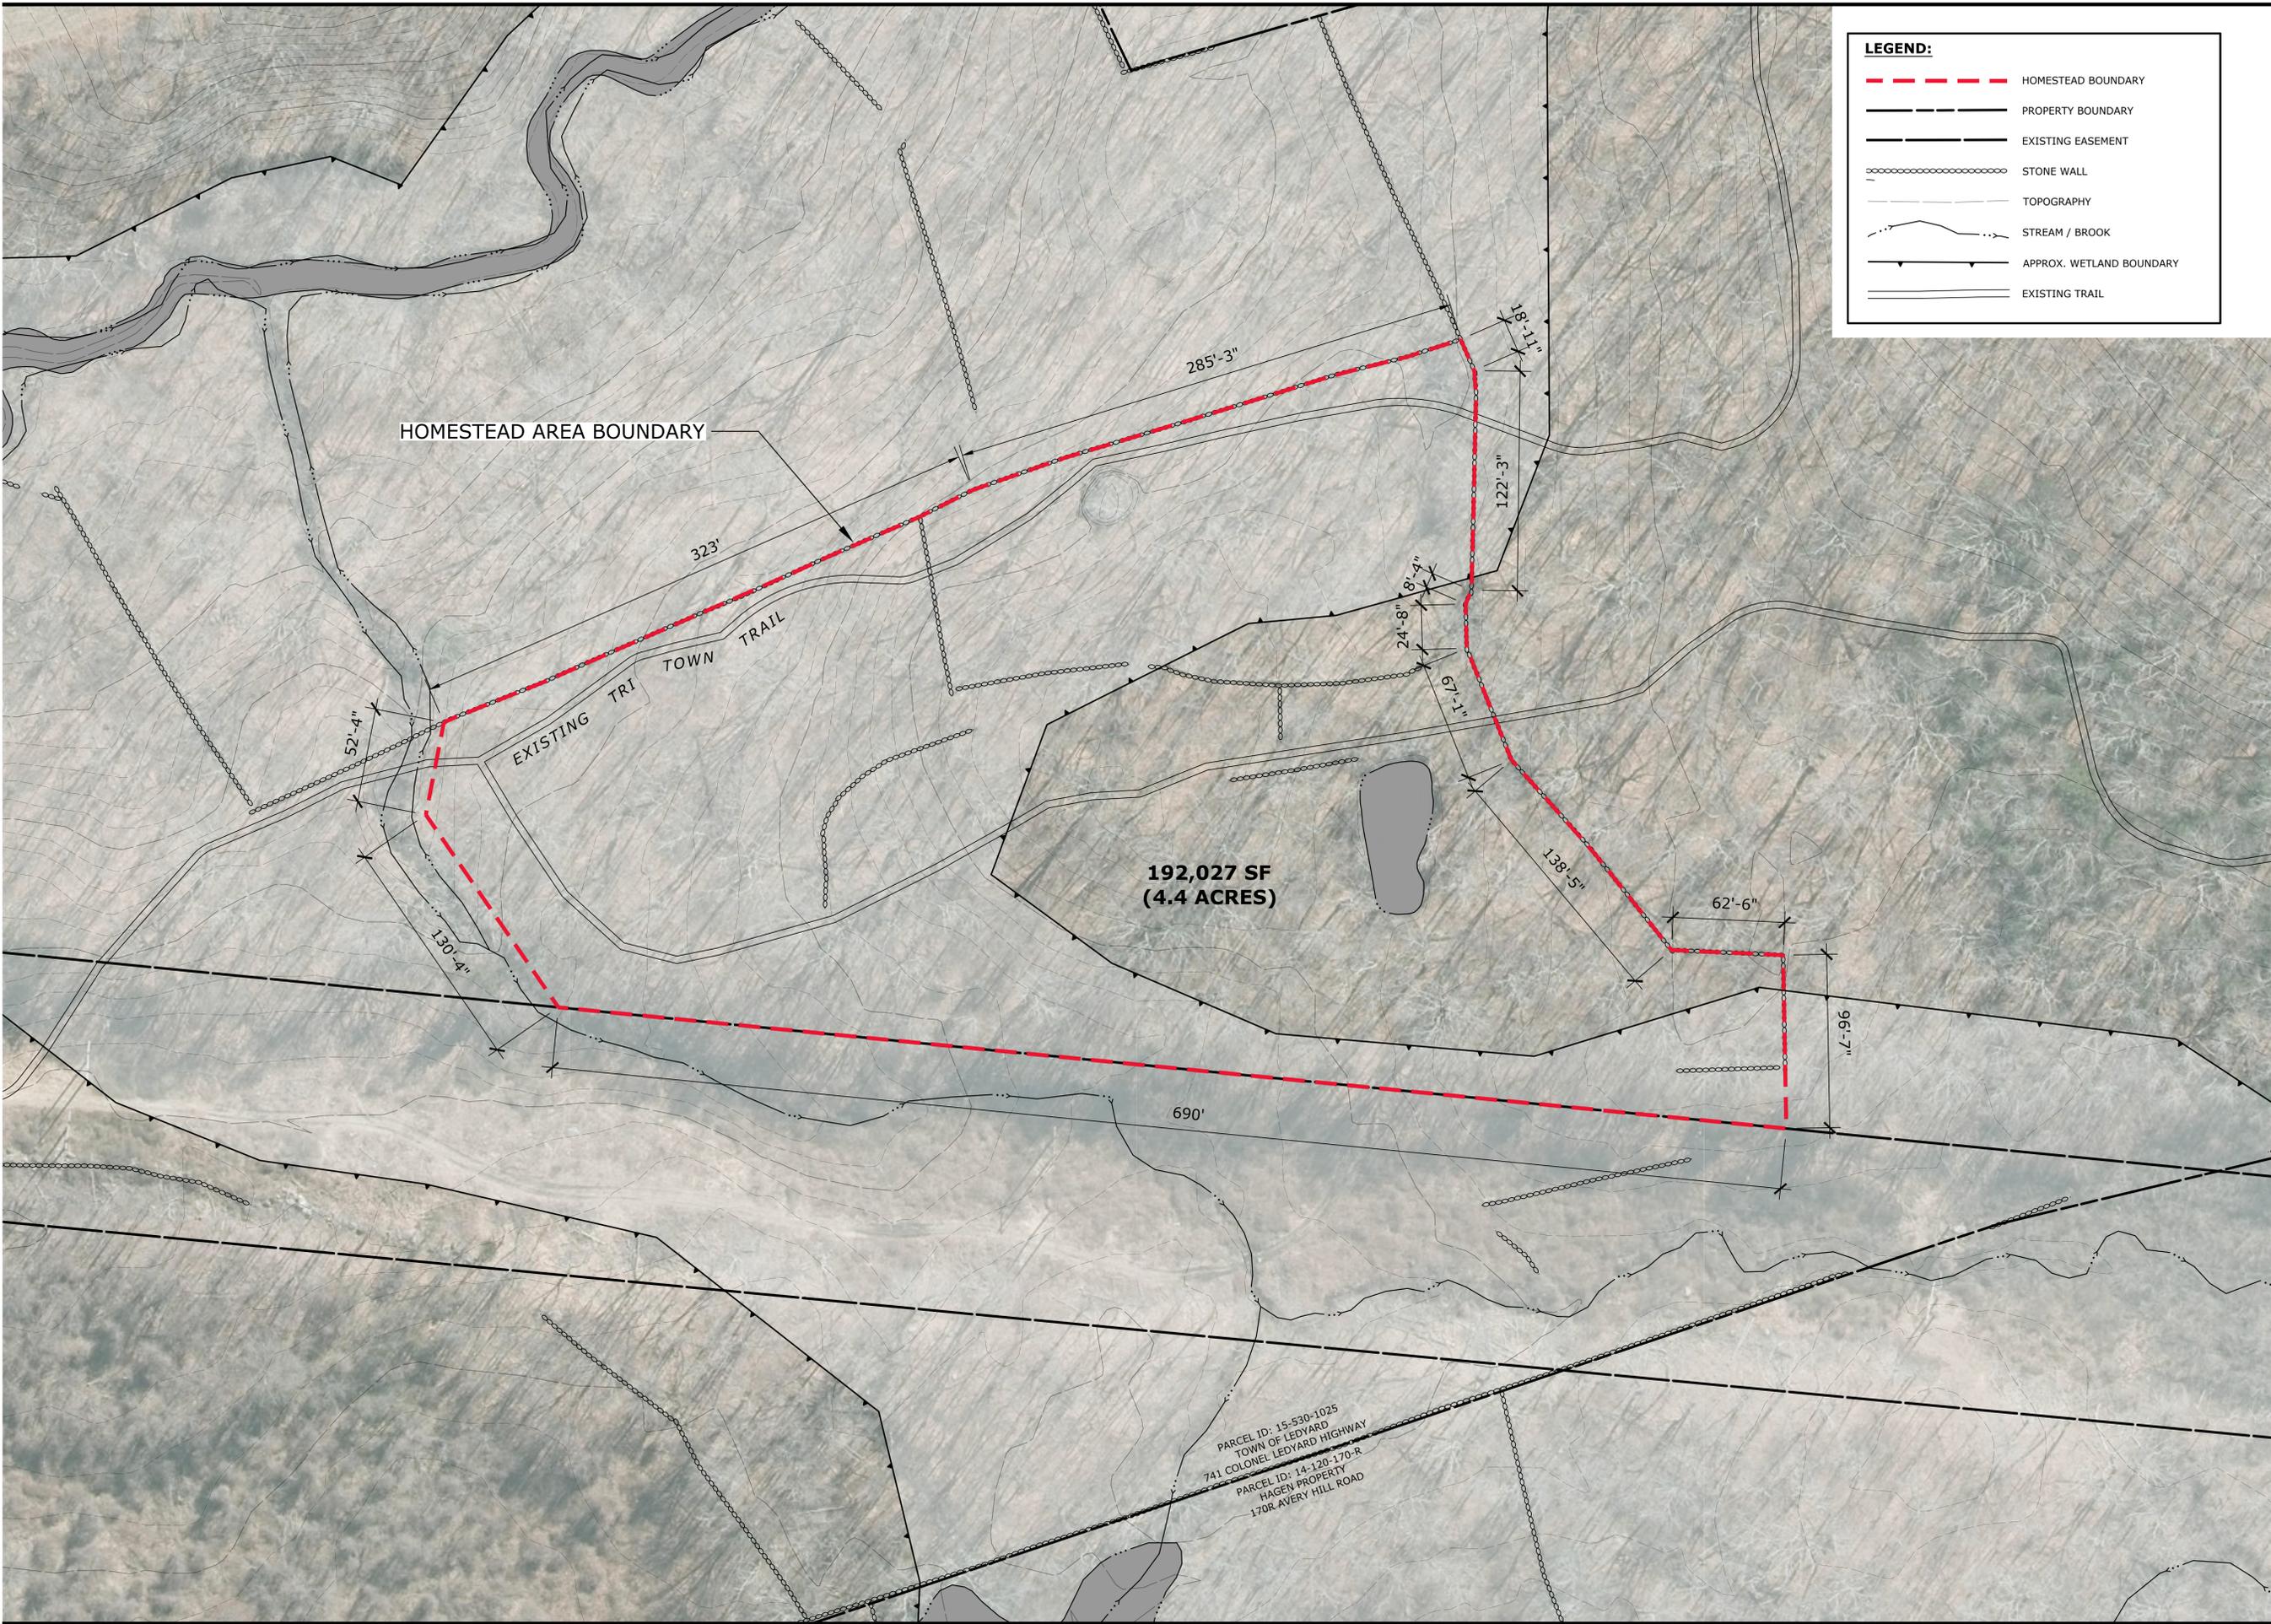

**PRELIMINARY
REVIEW**

Revisions	Date

NORTH

0 10 20 40 80

**HISTORIC
HOMESTEAD AREA**

Scale	1" = 40'
Date	June 17, 2024
K-F Project No.	2023001
Drawing No.	

L-1.0

PARCEL ID: 15-530-1025
TOWN OF LEDYARD
741 COLONEL LEDYARD HIGHWAY
PARCEL ID: 14-120-170-R
HAGEN PROPERTY
170R AVERY HILL ROAD