

APPROVED BY THE LEDYARD PLANNING AND ZONING COMMISSION AS TO THE COMPLIANCE WITH THE REGULATIONS GOVERNING THE SUBDIVISION OF LAND. ALL IMPROVEMENTS SHALL BE COMPLETED BY \_\_\_\_\_ DATE \_\_\_\_\_

CHAIRMAN OR SECRETARY \_\_\_\_\_ DATE \_\_\_\_\_

LOT NUMBERS ASSIGNED BY THE ASSESSOR \_\_\_\_\_ DATE \_\_\_\_\_

ASSESSOR \_\_\_\_\_ DATE \_\_\_\_\_

TWOC APPLICATION# \_\_\_\_\_

APPROVED, \_\_\_\_\_

NO PERMIT NECESSARY. (NOT WITHIN A REGULATED AREA)

NOT APPLICABLE AT THIS TIME. (WITHIN A REGULATED AREA. NO REGULATED ACTIVITY PROPOSED AT THIS TIME.)

ZONING/WETLANDS OFFICER \_\_\_\_\_ DATE \_\_\_\_\_

APPROVED BY THE DIRECTOR OF PUBLIC WORKS OR THE TOWN ENGINEER FOR PUBLIC WAY LAYOUT. \_\_\_\_\_ DATE \_\_\_\_\_

PUBLIC WORKS DIRECTOR/TOWN ENGINEER \_\_\_\_\_ DATE \_\_\_\_\_

EROSION AND SEDIMENT CONTROL PLAN CERTIFIED BY VOTE OF THE LEDYARD PLANNING AND ZONING COMMISSION \_\_\_\_\_ DATE \_\_\_\_\_

CHAIRMAN OR SECRETARY OF THE LEDYARD PLANNING AND ZONING COMMISSION \_\_\_\_\_ DATE \_\_\_\_\_

NOTE: BOUNDARY LINES OF ADJOINING PROPERTIES ARE SHOWN FOR GENERAL INFORMATIONAL PURPOSES ONLY AND ARE NOT TO BE CONSTRUED AS BEING ACCURATELY LOCATED OR DEPICTED.



LEGEND	
	STONE WALL
	PROPERTY LINE
	STREET LINE
	BUILDING SETBACK LINE
	EXISTING CONTOUR
	PROPOSED CONTOUR
	UTILITY POLE
	APPROXIMATE DEEP TEST PIT
	APPROXIMATE PERC TEST LOCATION
	CONCEPTUAL HOUSE
	PRIMARY SEPTIC
	RESERVE SEPTIC
	PROPOSED WELL
	FOOTING DRAIN
	TOPSOIL STOCKPILE
	STREET ADDRESS
	EDGE OF WETLANDS & FLAG NUMBER
	SILT FENCE OR HAYBALES OR WOODCHIPS

PLAN SHOWING  
EAGLES LANDING  
AN OPEN SPACE SUBDIVISION  
PROPERTY OF  
MR G 1 LLC  
79 VINEGAR HILL ROAD  
LEDYARD, CONNECTICUT  
SCALE: 1"=40'  
JUNE 2022

SHEET 8 OF 15

THIS SURVEY AND MAP HAS BEEN PREPARED IN ACCORDANCE WITH SECTIONS 20-300b-1 THRU 20-300b-20 OF THE REGULATIONS OF CONNECTICUT STATE AGENCIES - MINIMUM STANDARDS FOR SURVEYS AND MAPS IN THE STATE OF CONNECTICUT AS ENDORSED BY THE CONNECTICUT ASSOCIATION OF LAND SURVEYORS, INC. IT IS A BOUNDARY SURVEY BASED ON A RESURVEY CONFORMING TO HORIZONTAL ACCURACY CLASS "D", TOPOGRAPHIC ACCURACY T-D, TO MY KNOWLEDGE AND BELIEF, THIS MAP IS SUBSTANTIALLY CORRECT AS NOTED HEREON.

TITLE: LAND SURVEYOR CT No. 14208  
DATE: JUNE 3, 2022

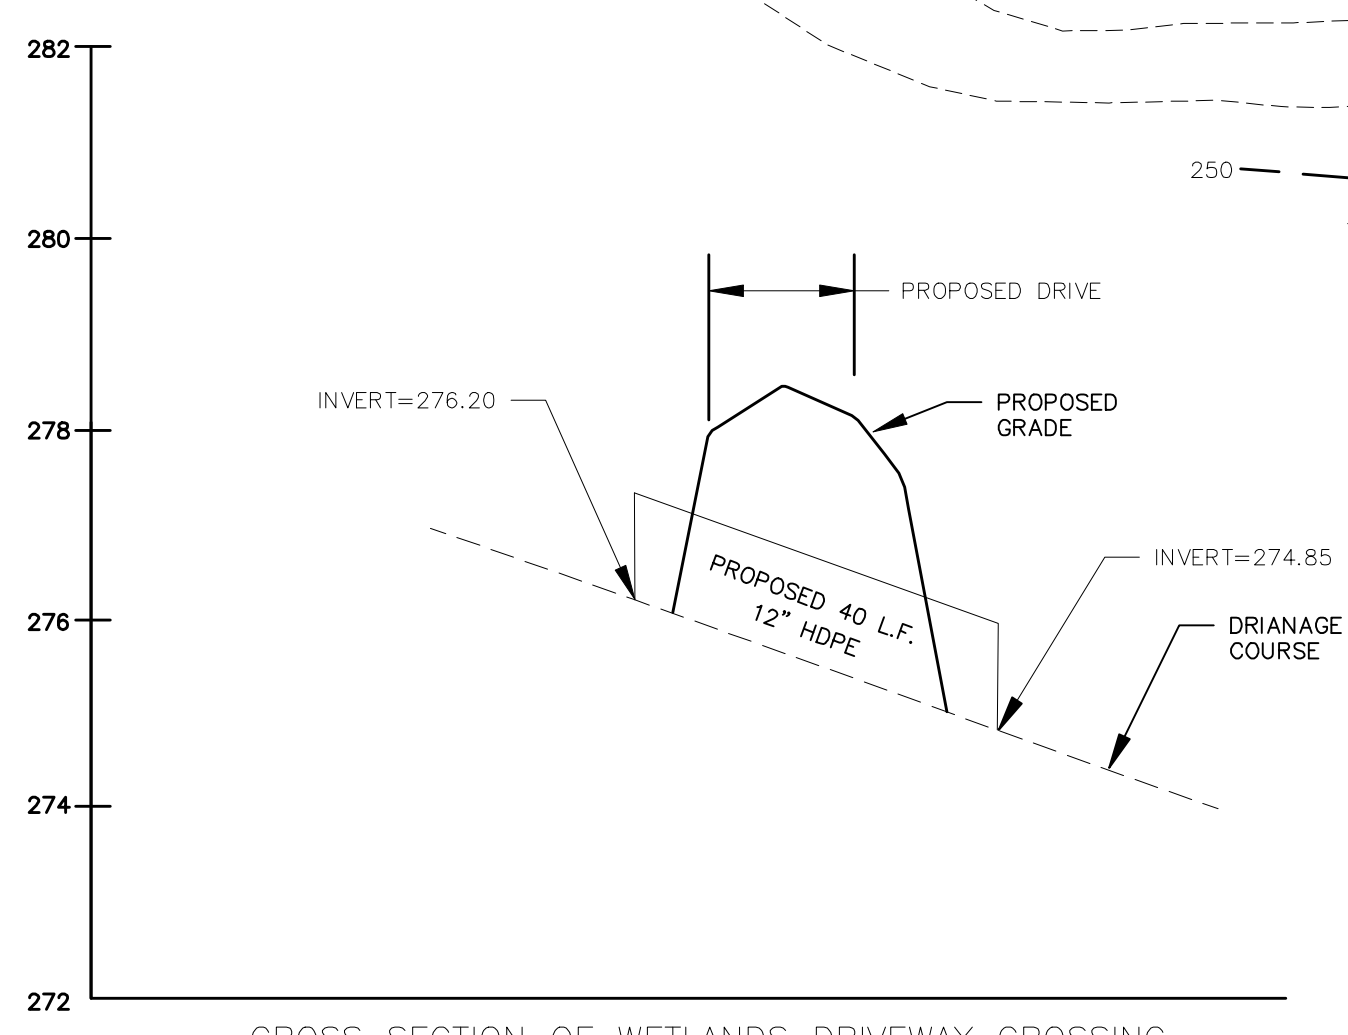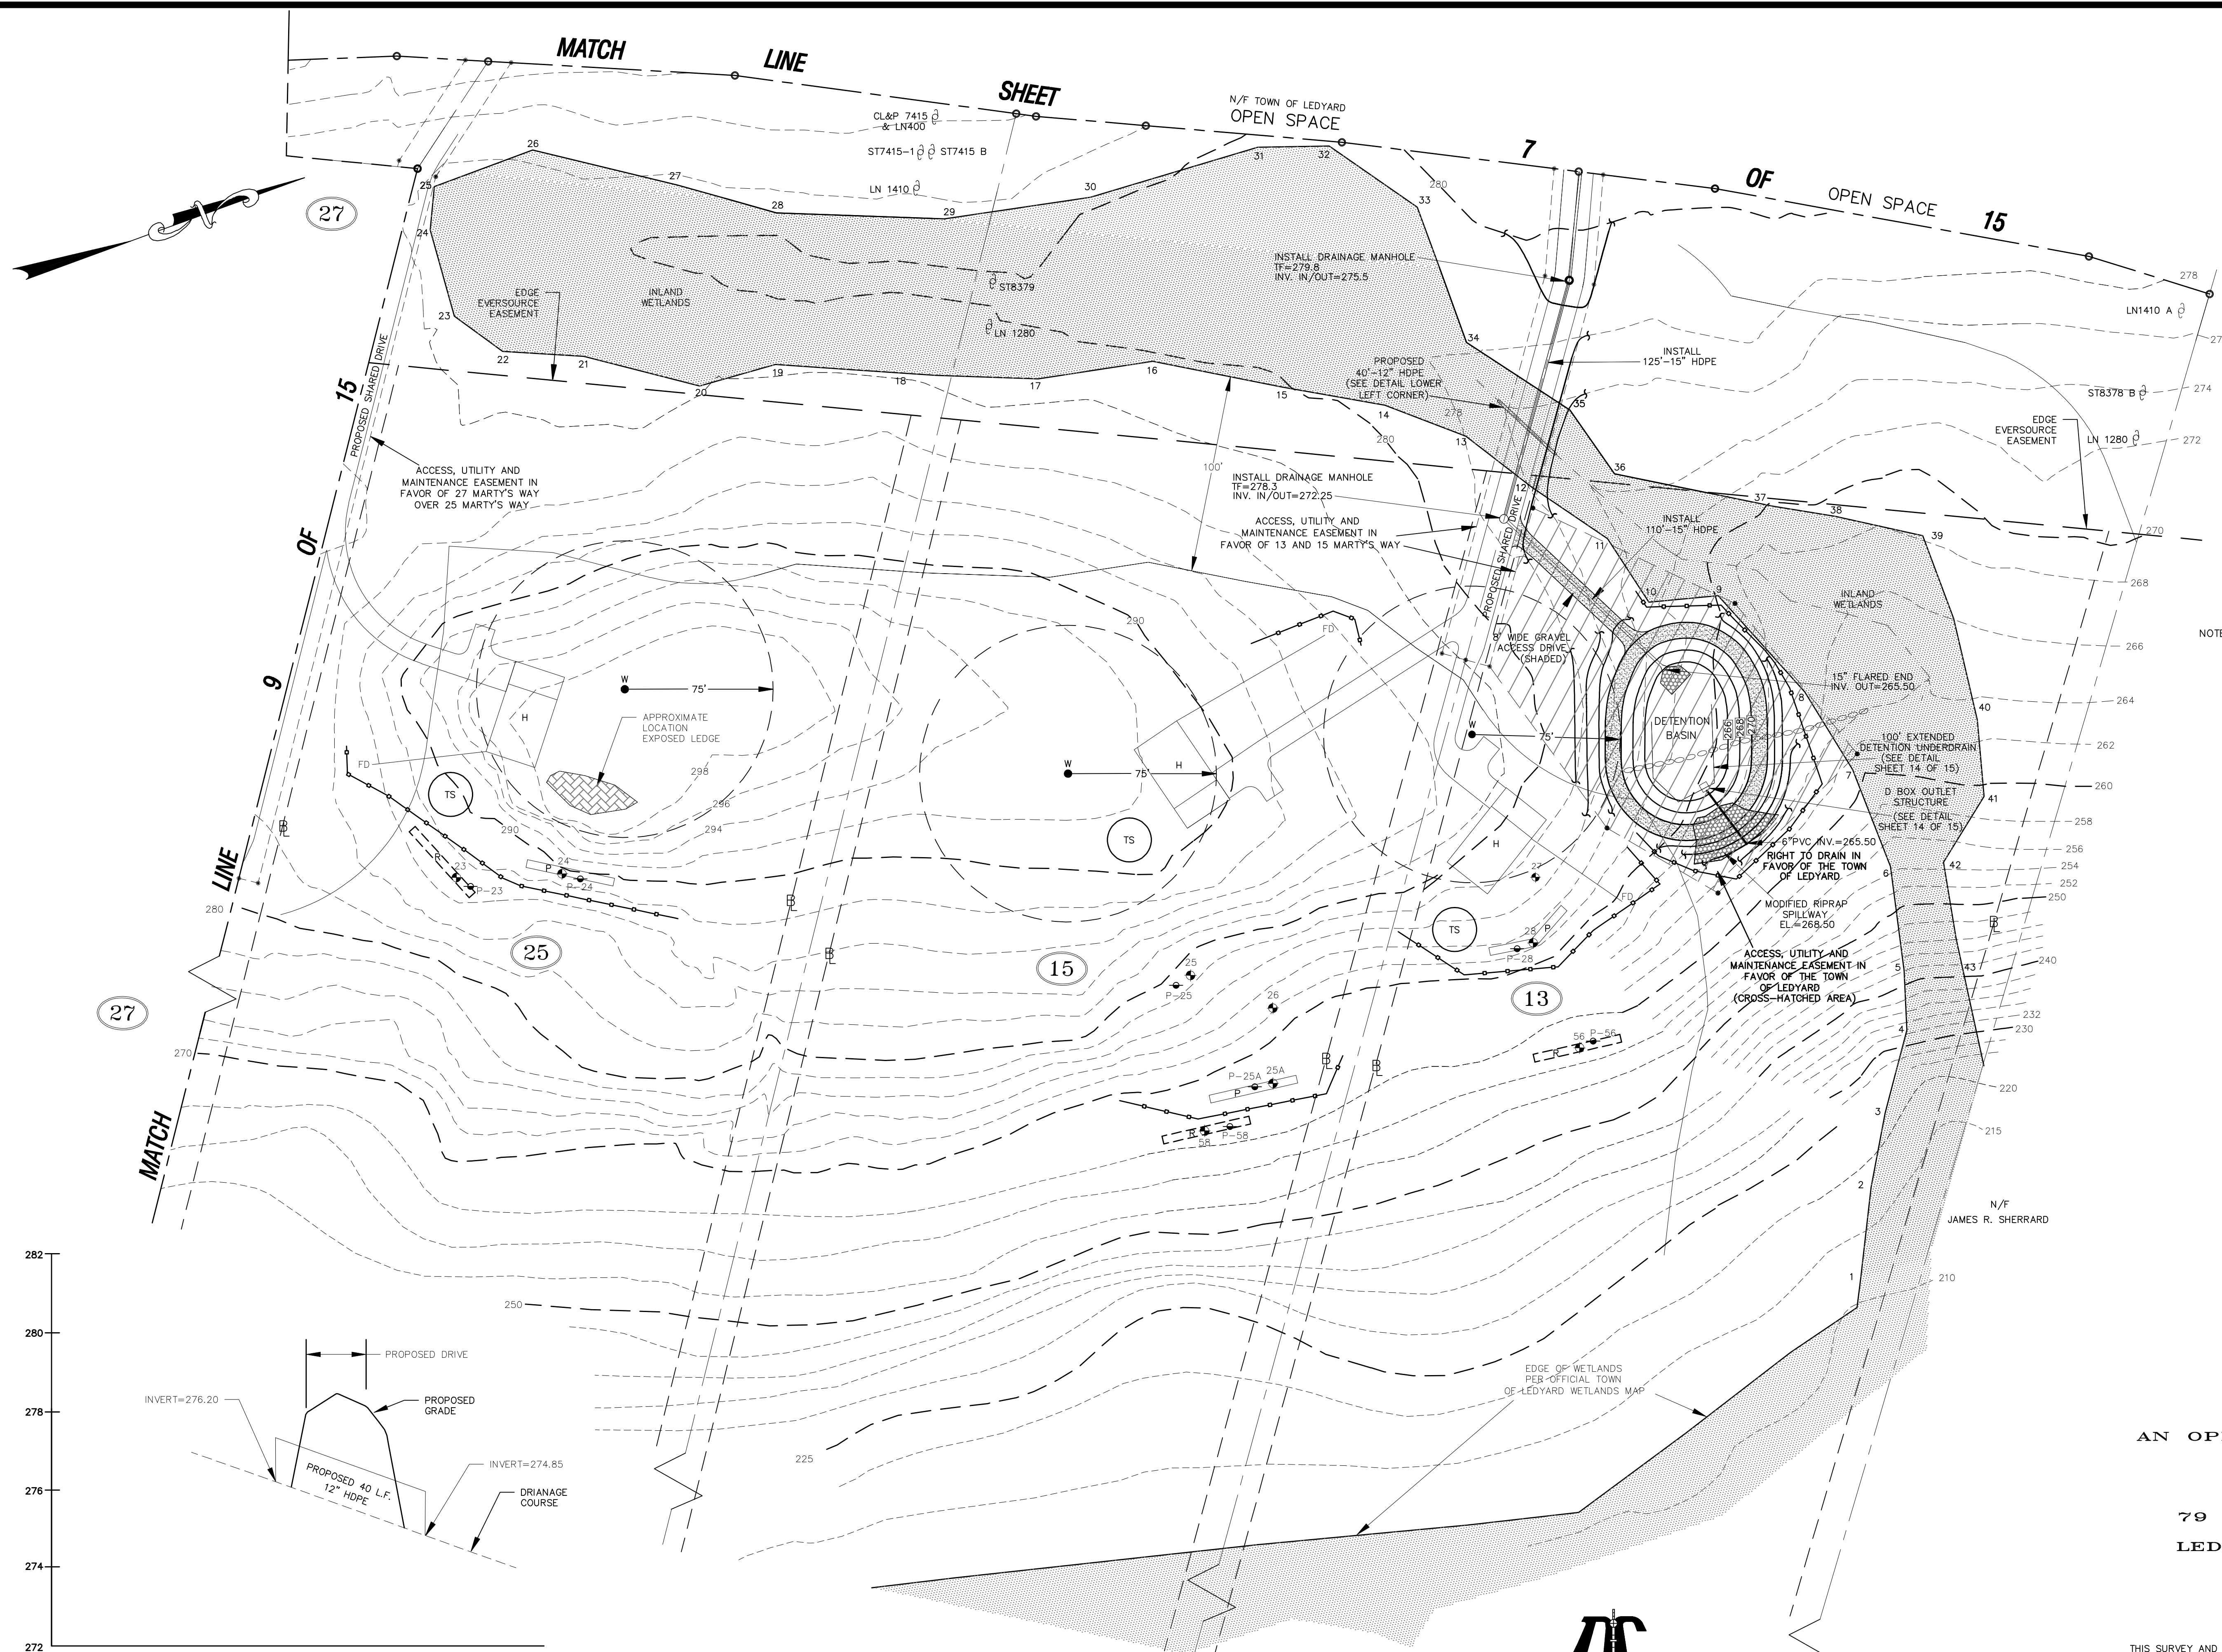


CROSS SECTION OF WETLANDS DRIVEWAY CROSSING  
SCALE: 1"=20'

I HAVE REVIEWED THE INLAND WETLAND BOUNDARY I DELINEATED AND I AM OF THE OPINION THAT THE WETLAND BOUNDARY IS SHOWN CORRECTLY ON THIS MAP.

*Jan Cole*

IAN COLE  
SOIL SCIENTIST

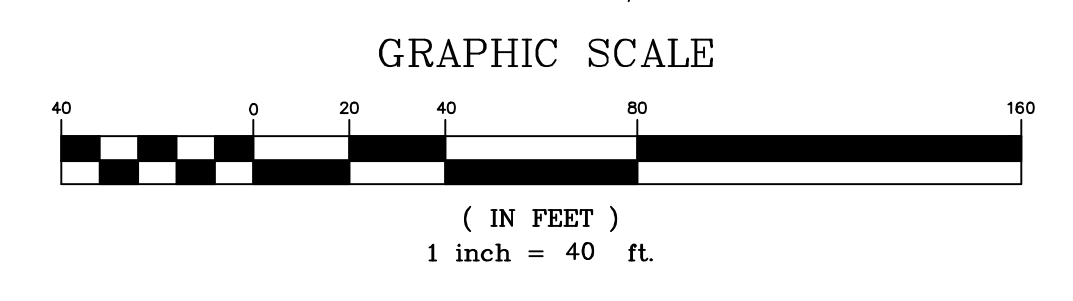

**DG**

DIETER & GARDNER  
LAND SURVEYORS & PLANNERS  
P.O. BOX 335  
1641 ROUTE 12  
GALES FERRY, CT, 06335  
(860) 464-7455  
EMAIL: DIETER.GARDNER@YAHOO.COM

THIS DRAWING IS THE PROPERTY OF THE LAND SURVEYOR. THIS PLAN AND REPRODUCTIONS, ADDITIONS OR REVISIONS OF THIS PLAN ARE NOT VALID WITHOUT THE EMBOSSED SEAL AND SIGNATURE OF THE LAND SURVEYOR WHO PREPARED THIS PLAN.  
JOB# 17-04740SCALE.DWG FBK#300&303