


Scale: 1"=40'

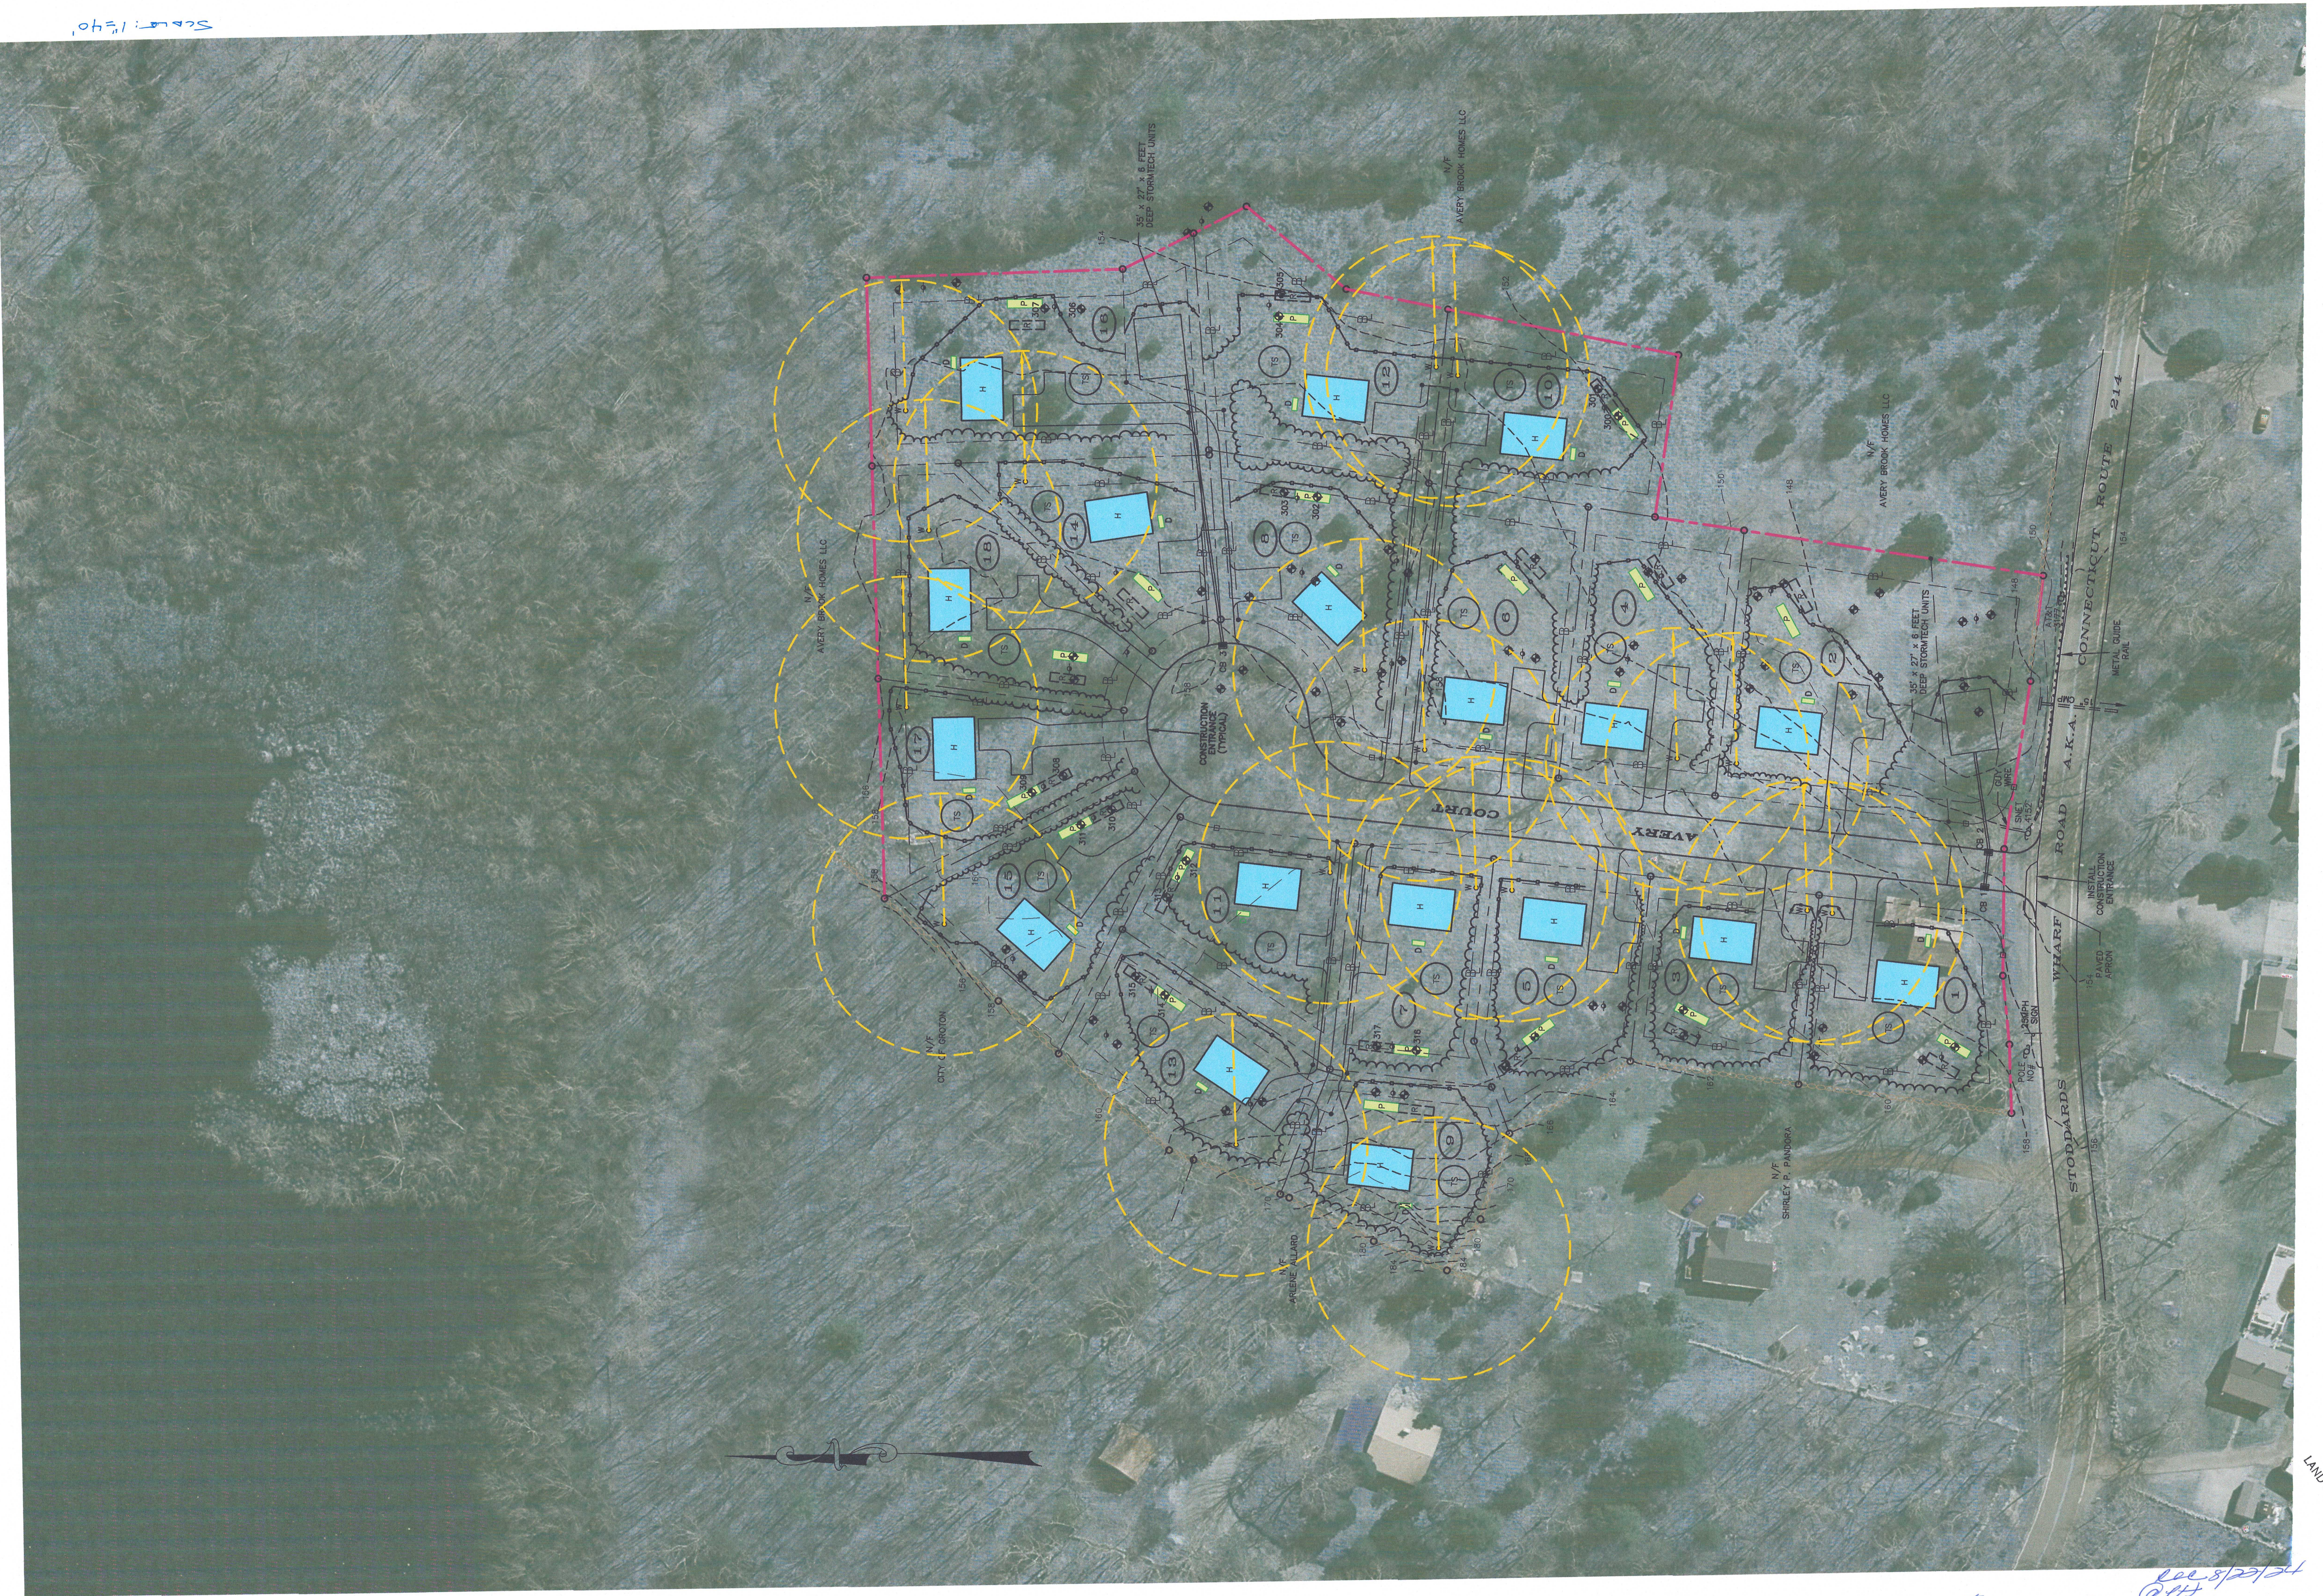

24-2023-01
 01/11
 08/28/2024
 EX-1

RECEIVED
 AUG 22 2024
 LAND USE DEPARTMENT