

FD#4-1


RECEIVED

JUN 4 2026

Land Use Department

DRAINAGE AREA MAP 1


LINE

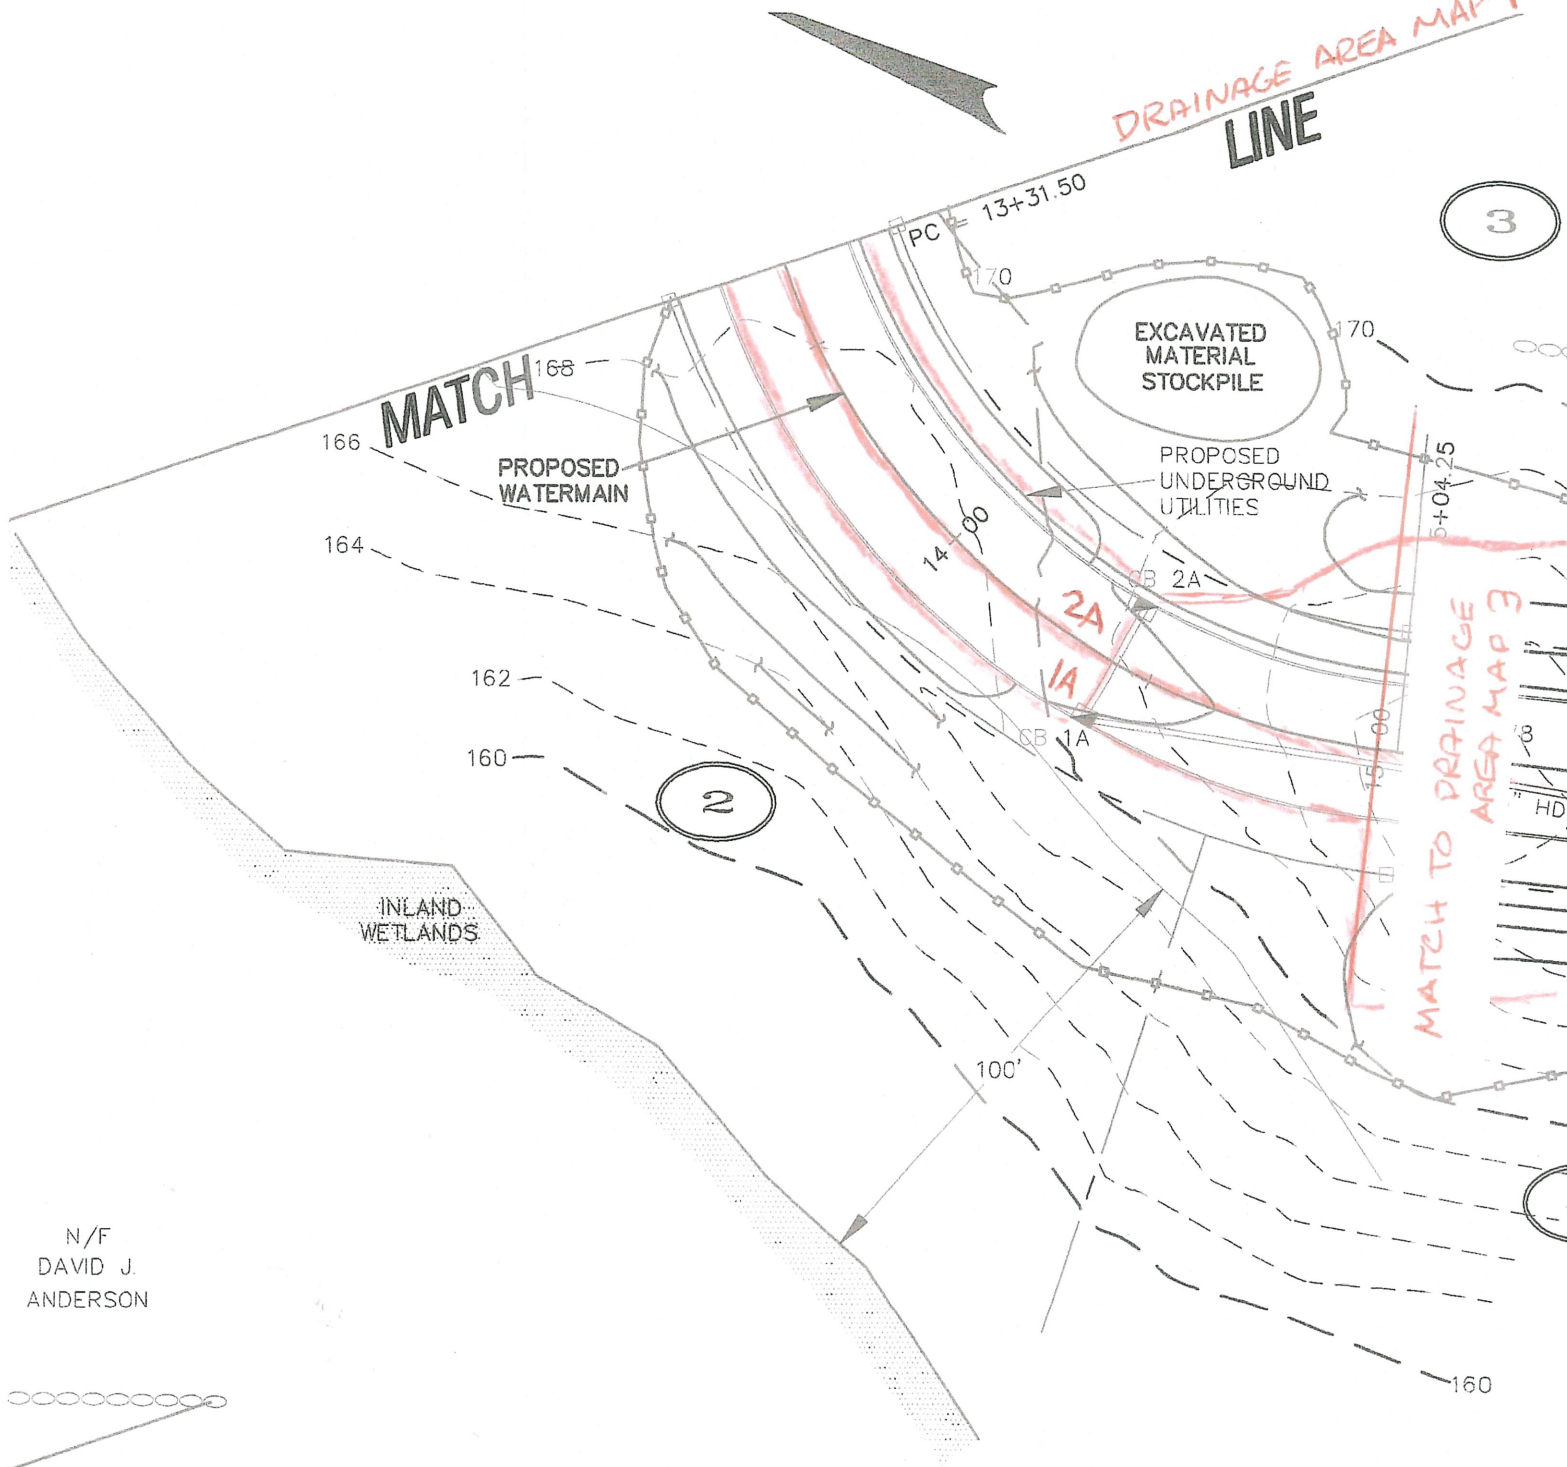

N/F
DAVID J.
ANDERSON

DRAINAGE AREA MAP 2


1" = 40'

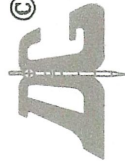

© THIS DRAWING IS THE PROPERTY OF THE LAND SURVEYOR.
THIS PLAN AND REPRODUCTIONS, ADDITIONS OR REVISIONS OF
THIS PLAN ARE NOT VALID WITHOUT THE EMBOSSED SEAL AND
SIGNATURE OF THE LAND SURVEYOR WHO PREPARED THIS PLAN.

JOB#24-003SD.DWG FBK#338

NOTE: BOUNDARY LINES OF ADJOINING PROPERTIES
INFORMATIONAL PURPOSES ONLY AND ARE N
BEING ACCURATELY LOCATED OR DEPICTED.

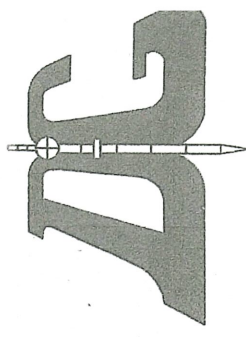

DIETER & GARI

LAND SURVEYORS • PLANI


P.O. BOX 335

1641 CONNECTICUT ROUTE

GALES FERRY, CT. 0633

(860) 464-7455

EMAIL: DIETER.GARDNER@YAH

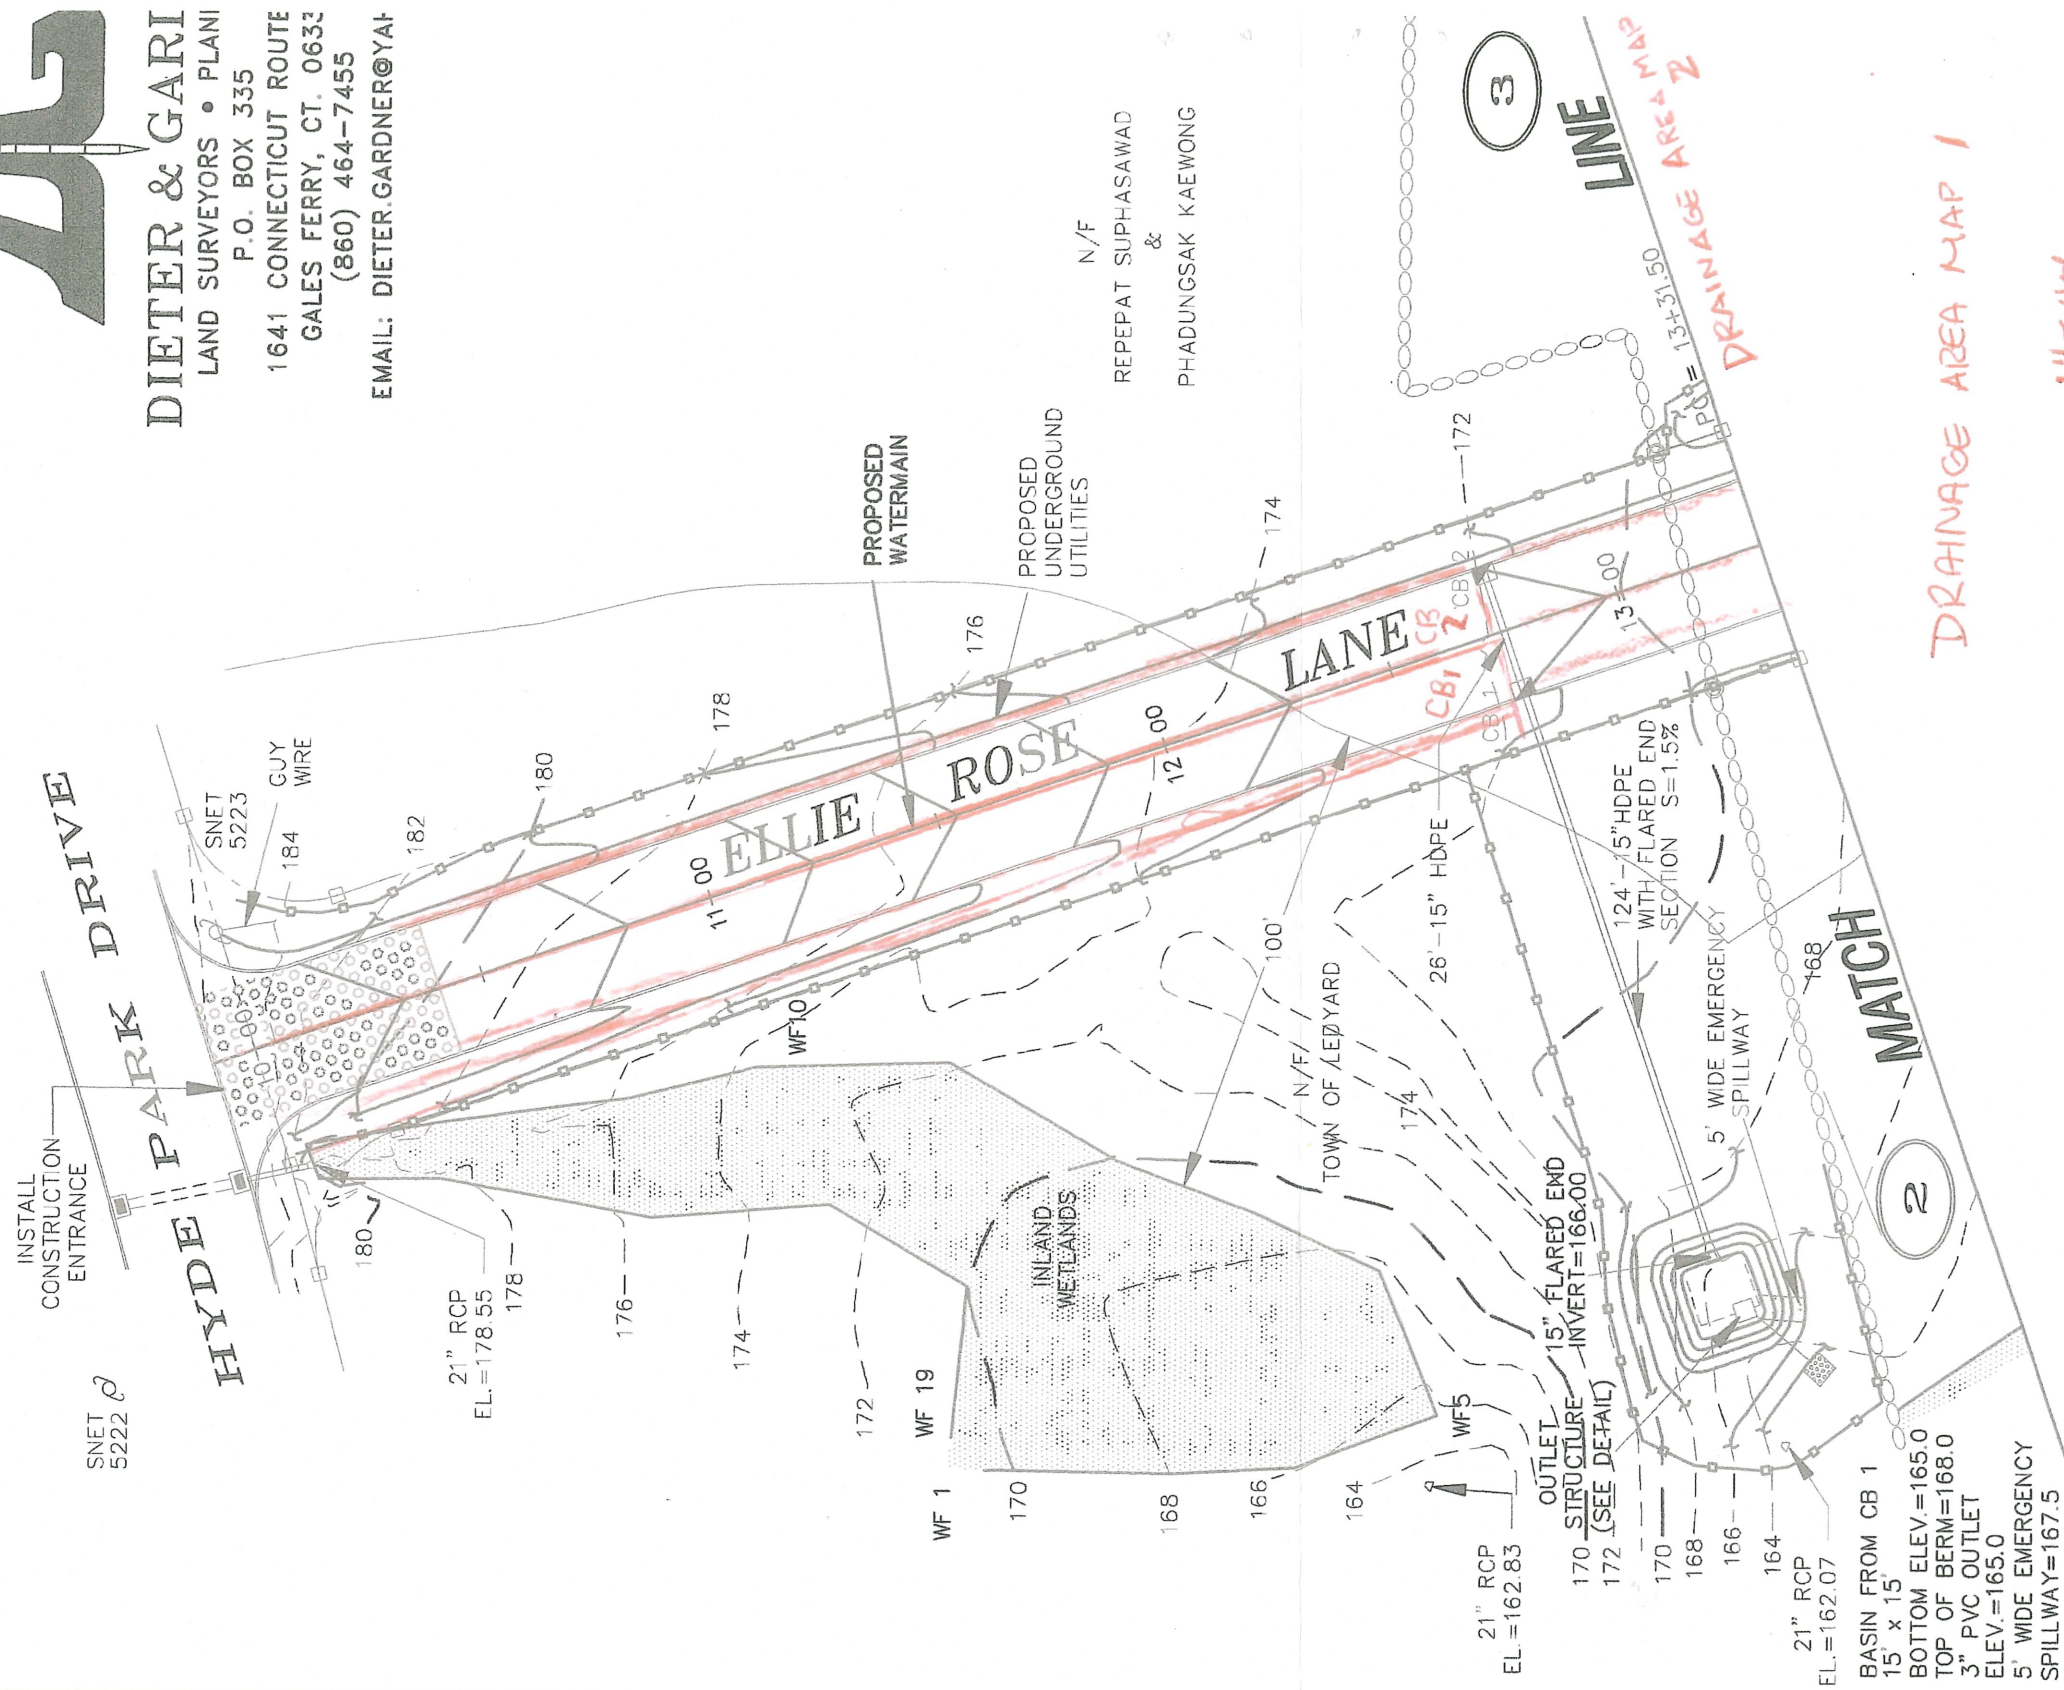


LINE

ED
AL
ILE


MATCH DRAINAGE
AREA MAP 2

LE

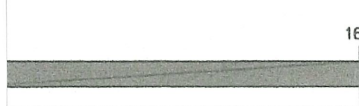

MATCH LINE

MATCH LINE

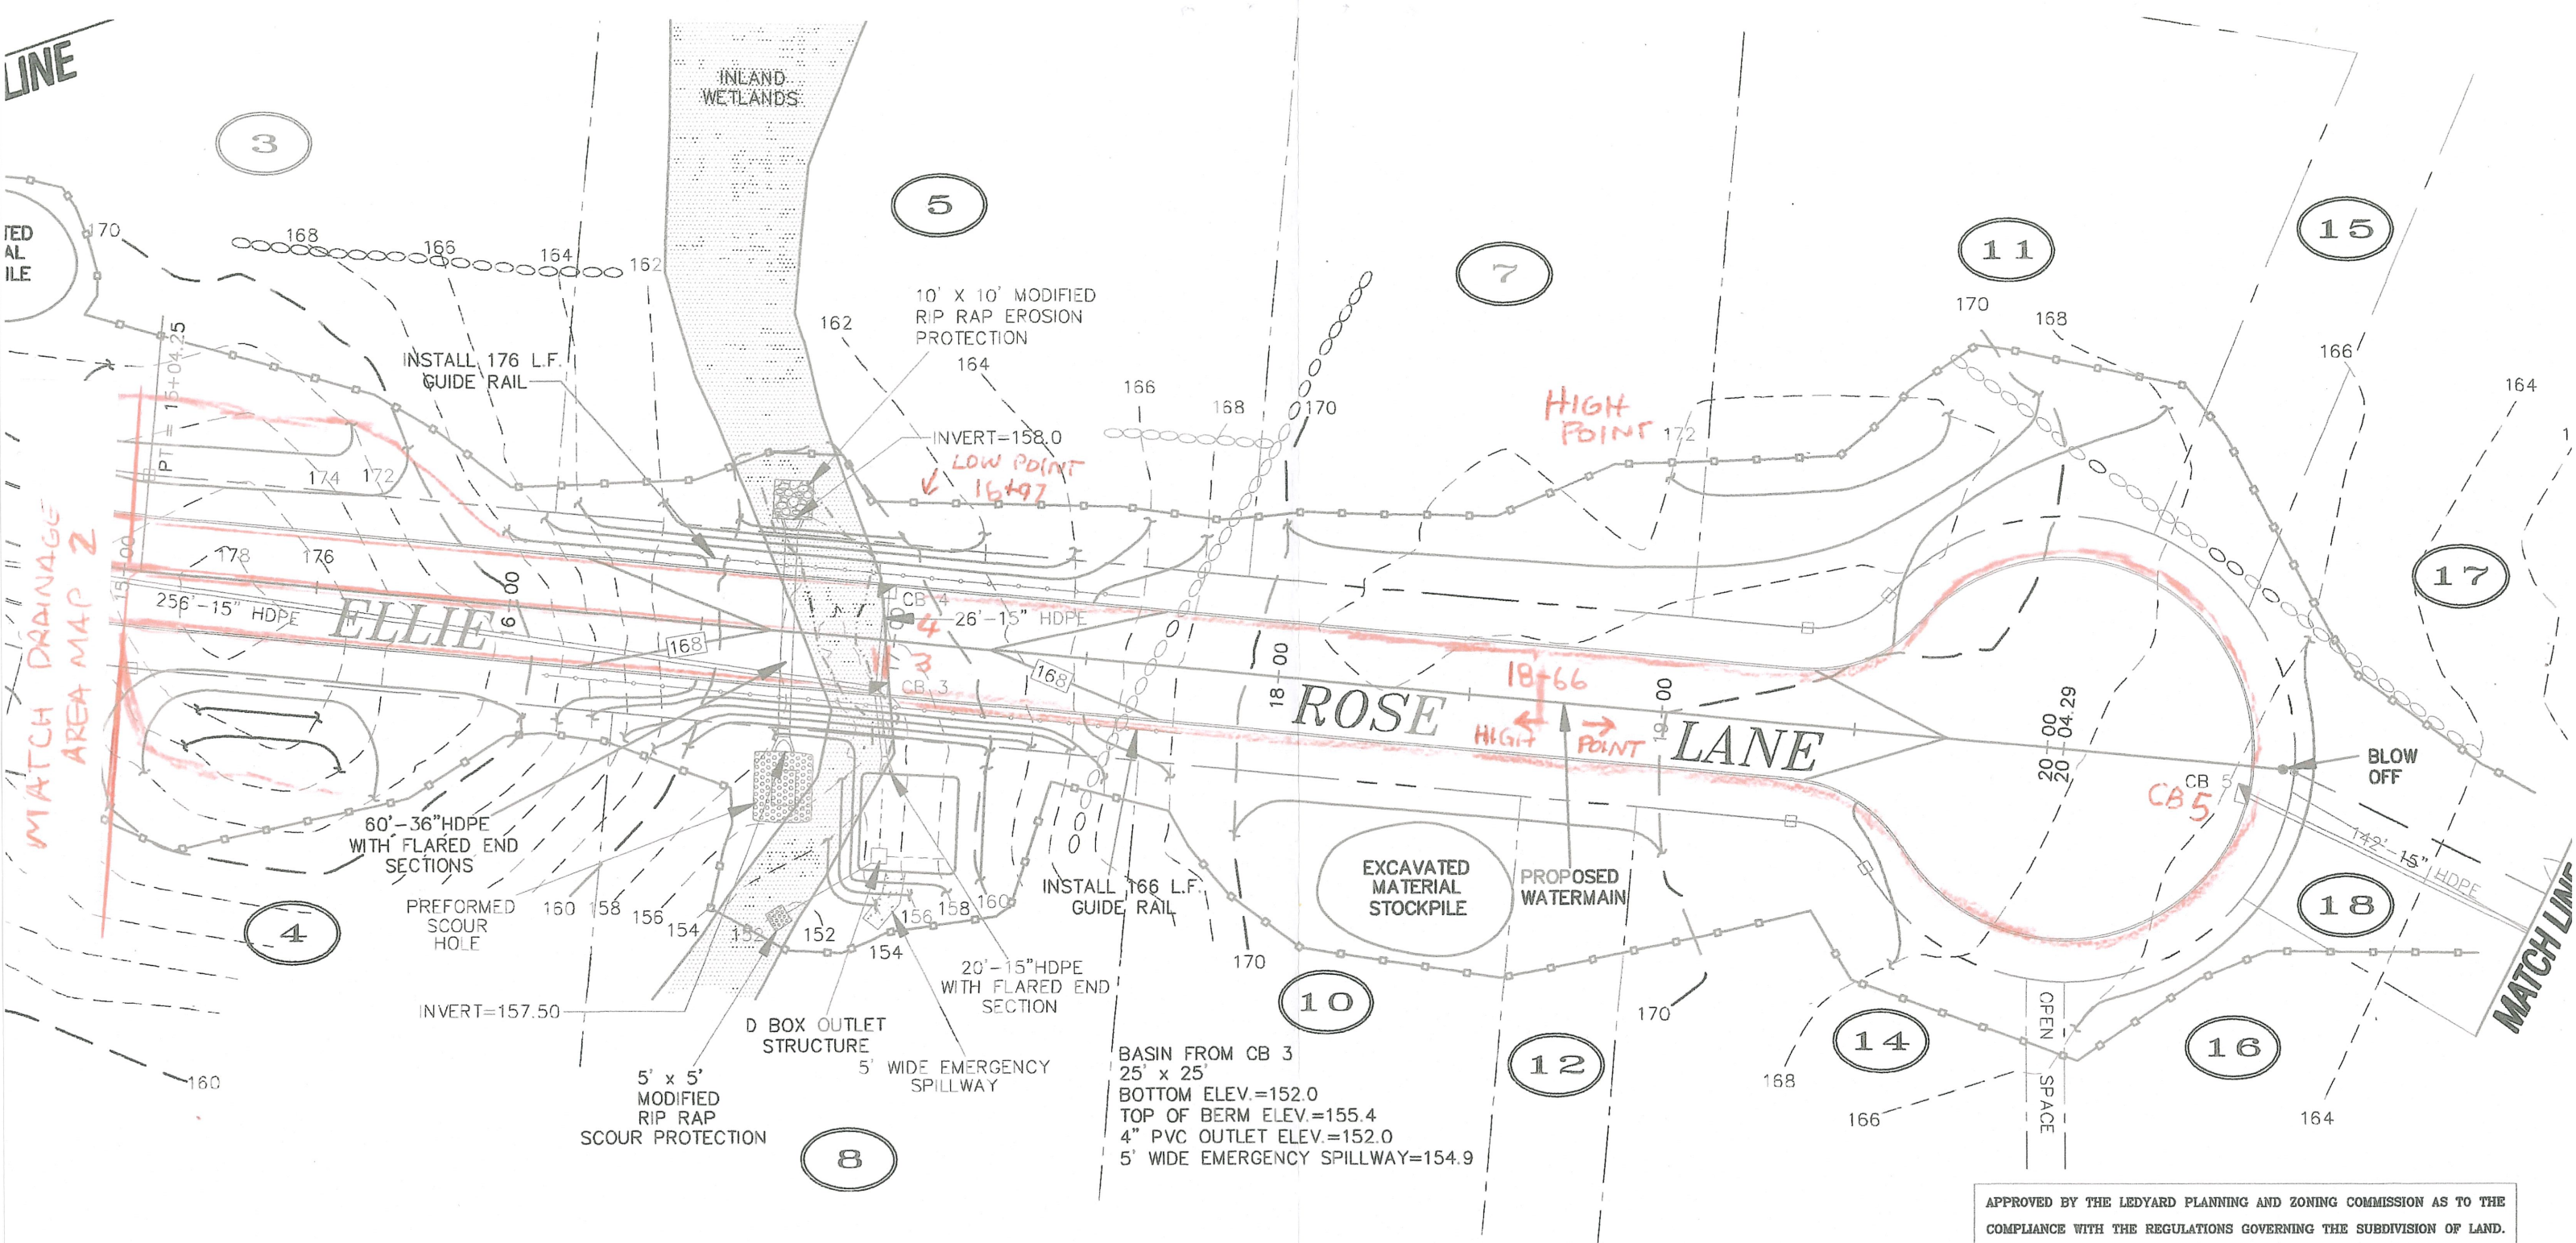

DRAINAGE AREA MAP
3
1"=40'

APPROVED BY THE LEDYARD PLANNING AND ZONING COMMISSION AS TO THE COMPLIANCE WITH THE REGULATIONS GOVERNING THE SUBDIVISION OF LAND.	
ALL IMPROVEMENTS SHALL BE COMPLETED BY _____	DATE _____
CHAIRMAN OR SECRETARY _____	DATE _____
LOT NUMBERS ASSIGNED BY THE ASSESSOR	
ASSESSOR _____	DATE _____
IWWC APPLICATION# _____	
APPROVED, _____	
NO PERMIT NECESSARY. (NOT WITHIN A REGULATED AREA)	