



FD#4

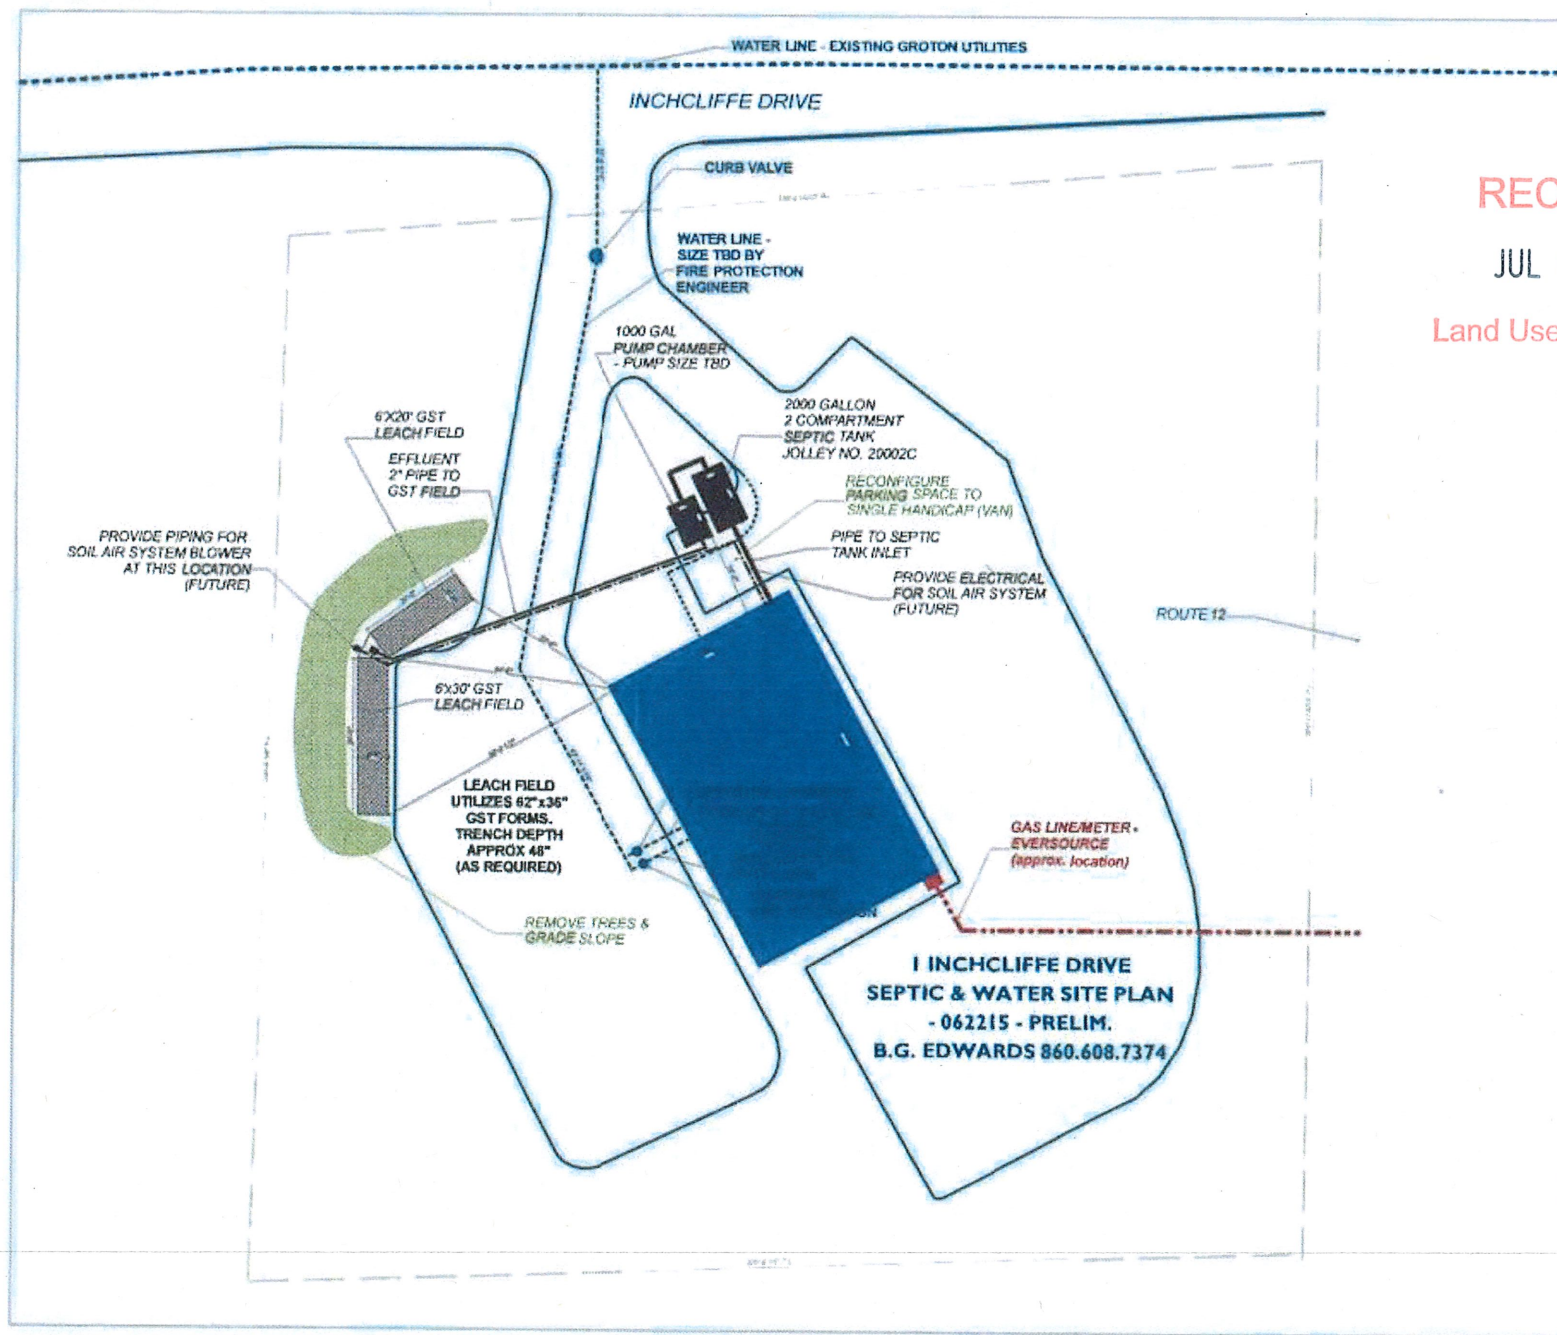

RECEIVED

JUL 07 2026

Land Use Department

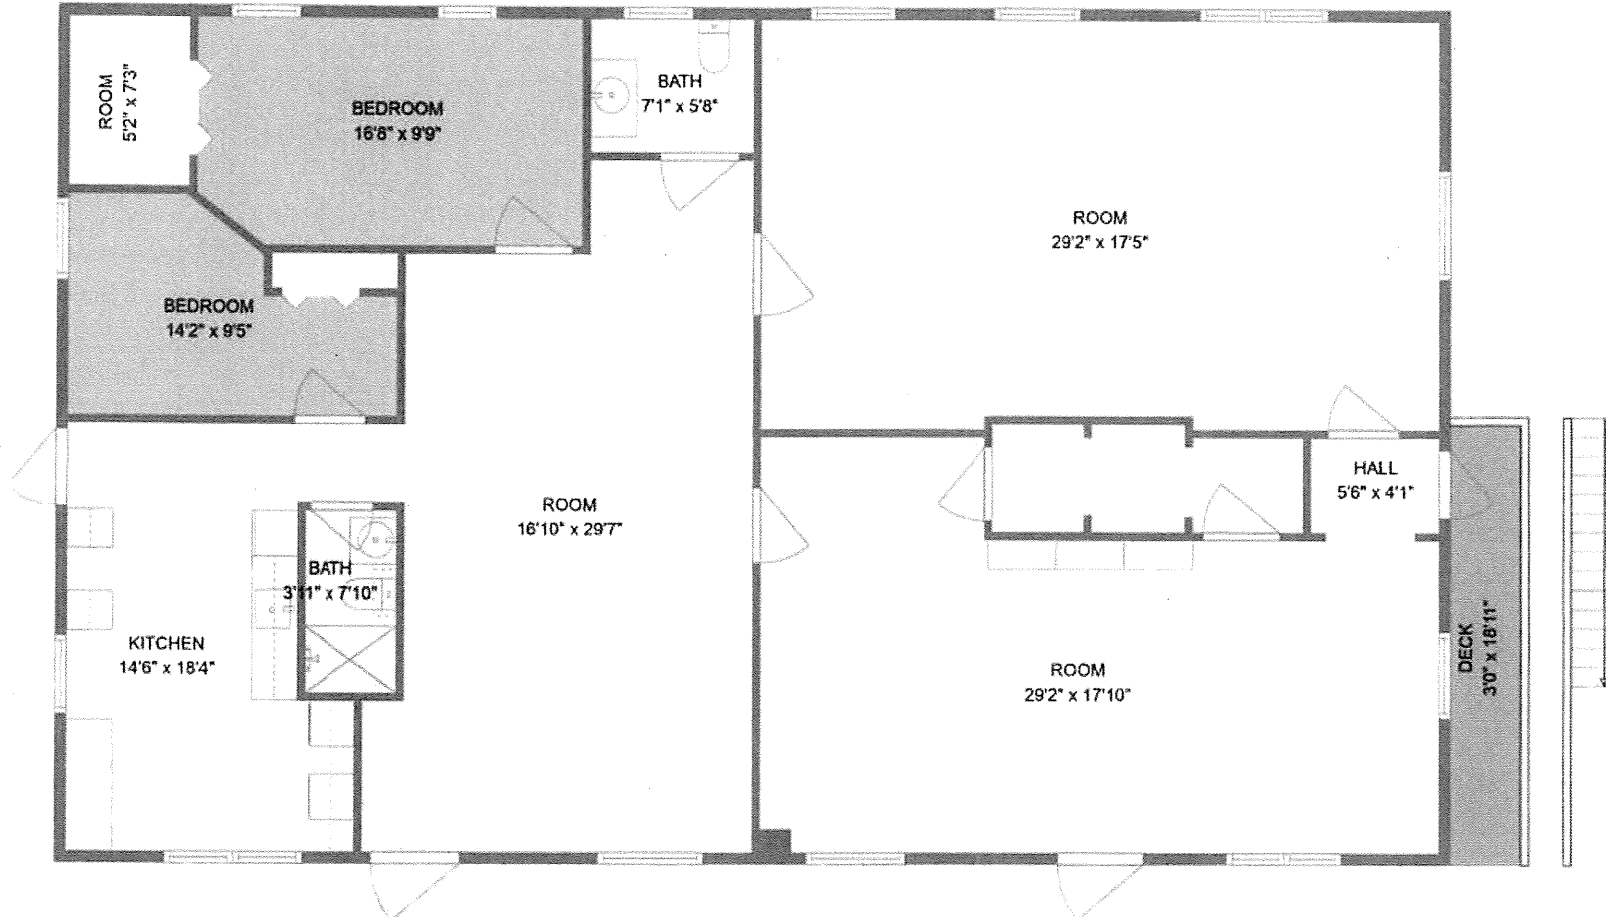

EXISTING 2ND FLOOR

TOTAL: 4158 sq. ft
 BELOW GROUND: 2054 sq. ft, FLOOR 2: 2104 sq. ft
 EXCLUDED AREAS: ELECTRICAL ROOM: 50 sq. ft, DECK: 57 sq. ft

FLOOR PLAN CREATED BY CUBICASA APP, MEASUREMENTS DEEMED HIGHLY RELIABLE BUT NOT GUARANTEED.

