


PROPOSED MEDICAL ARTS BUILDING MATTHEW A. & KATHLEEN A. GARVEY
E. A. SZLIMKO M.D.

SCALE 1" = 20' DECEMBER 10, 1966

I AM BY HERBY THAT THIS WAR
 IS BEING FIGHTED TO THE
 END OF THE LINE AND RELIEF
 Michael J. Barrow
 TITEL 450-4172
 DATE 12/10/66

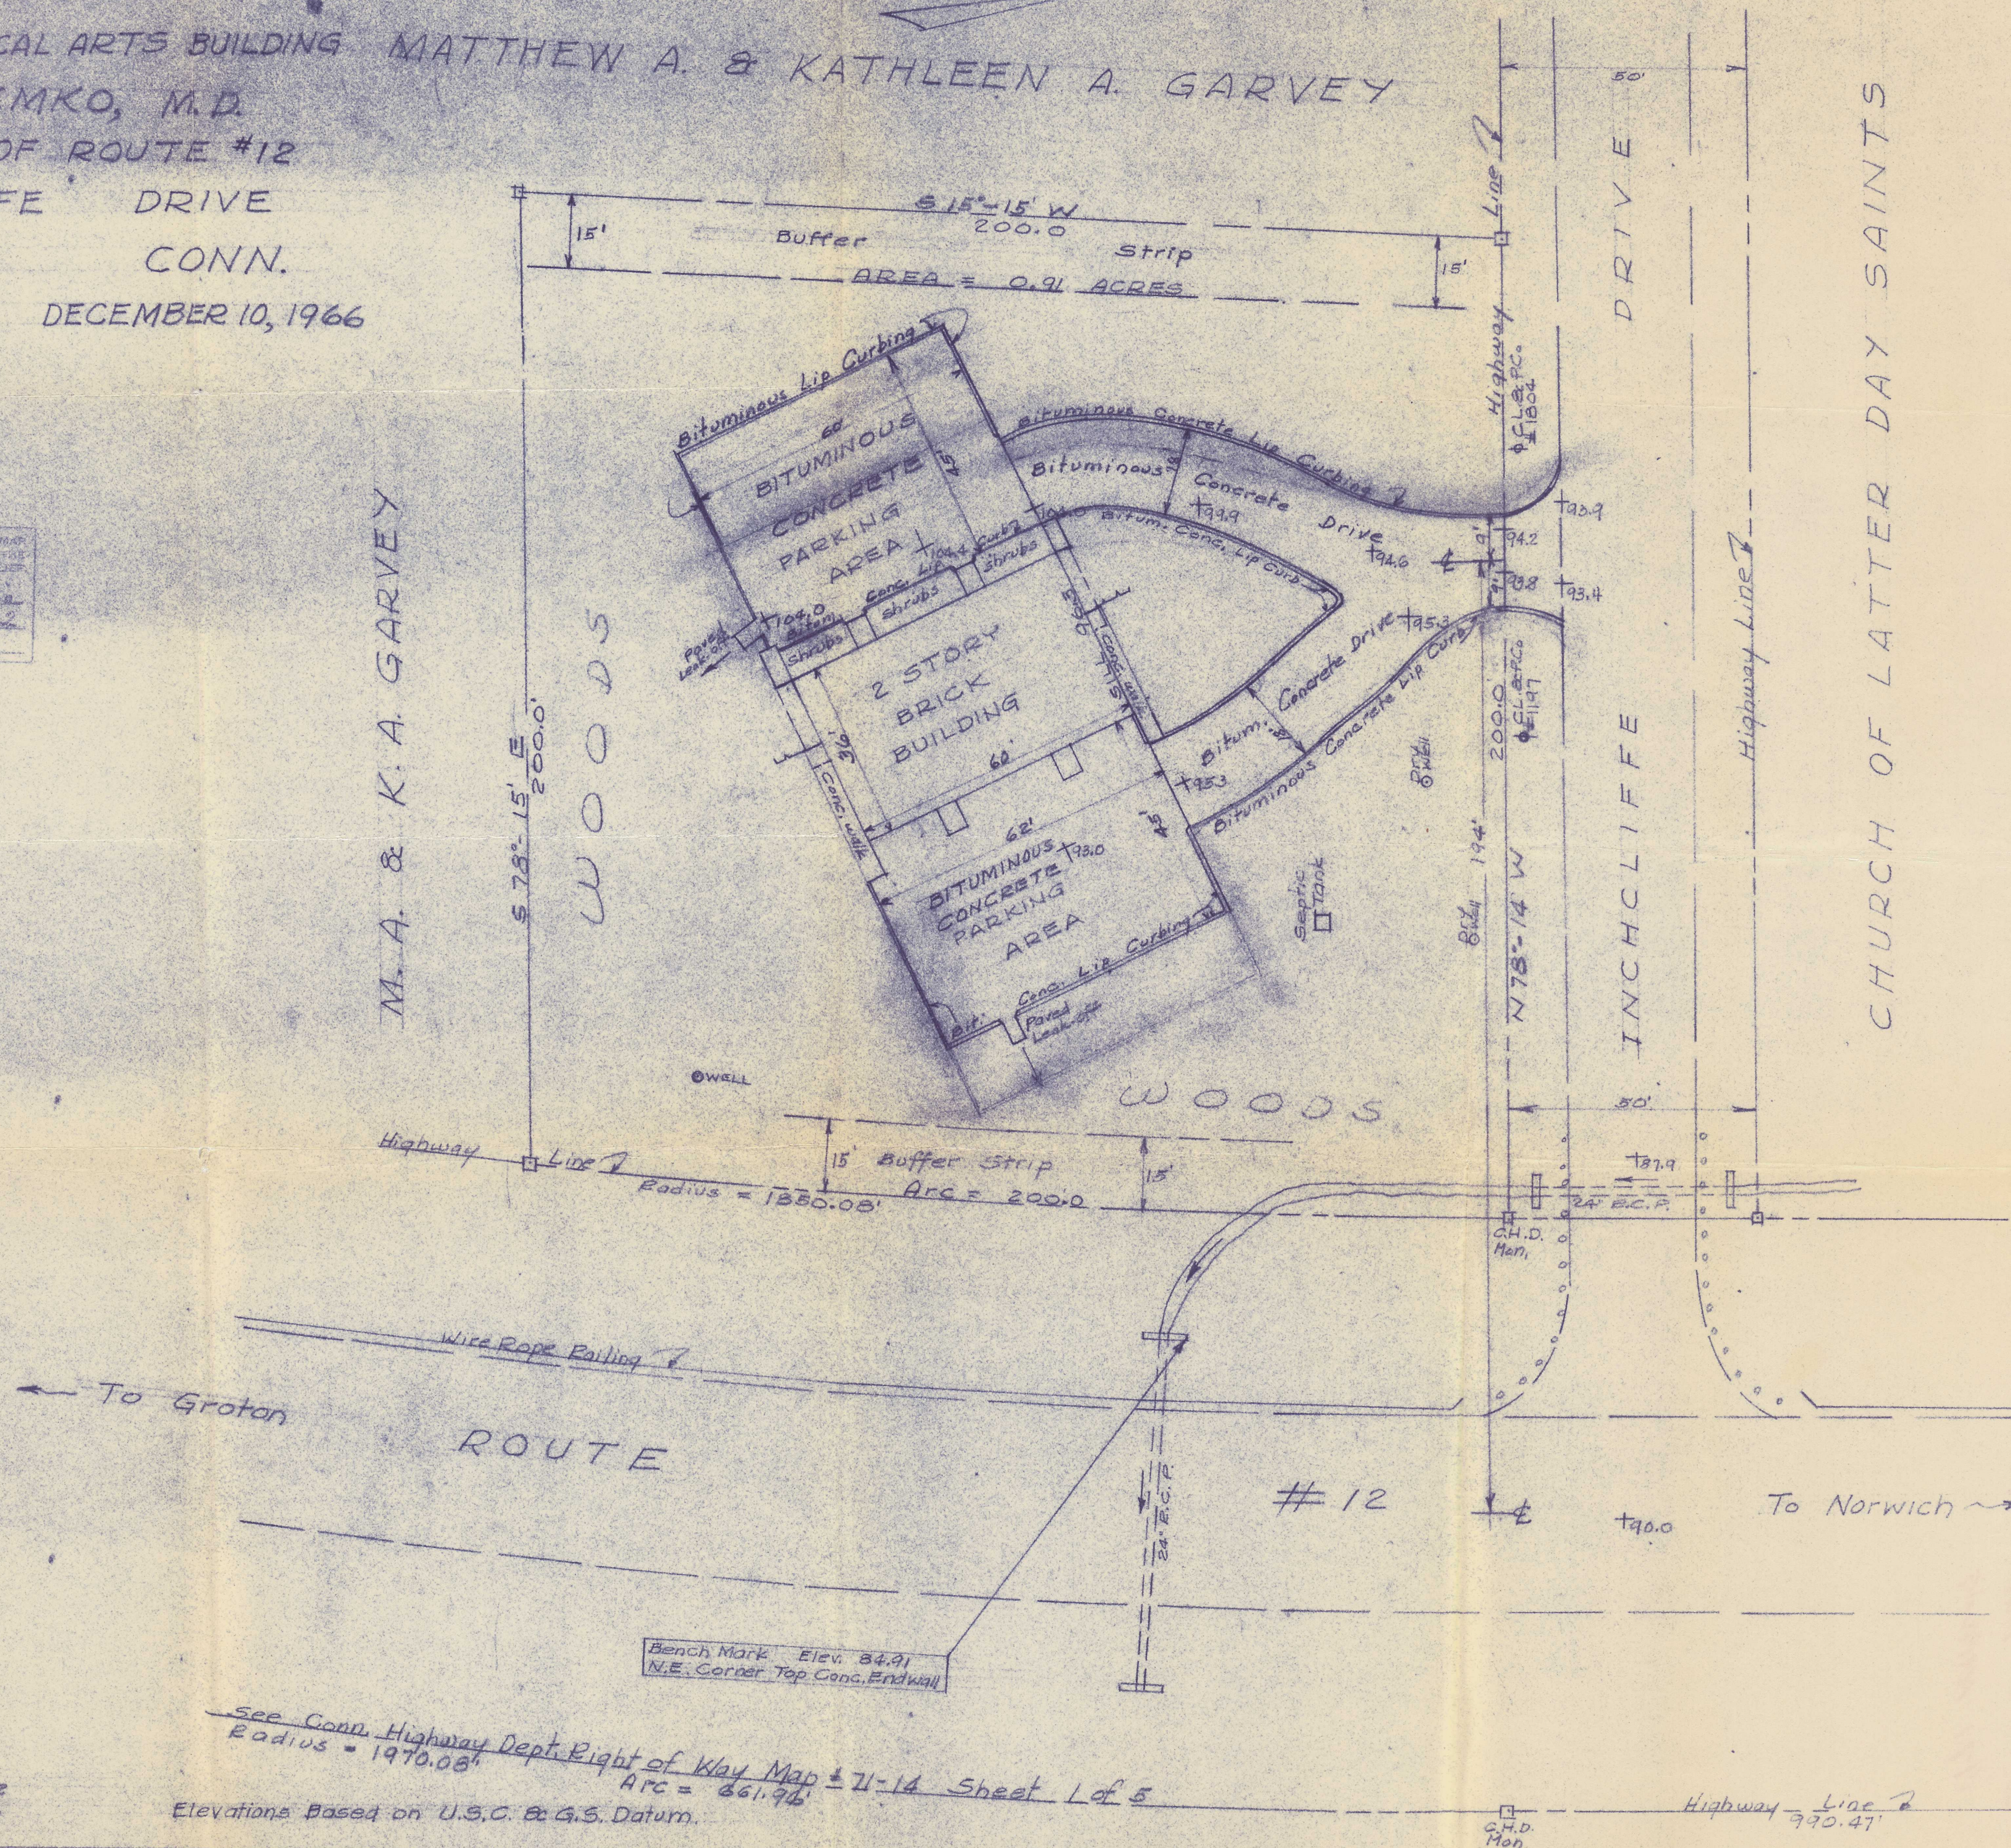

Surveyed By Michael J. Garvie
65 Town Street Norwich Conn.
Revised Jan. 13, 1967

See Conn. Highway Dept. Right of Way Map
Radius = 1970.08'
Arc = 661.96'
Elevations Based on U.S.C. & G.S. Datum.